



**1 Existing Basement**  
1 : 50

**2 Existing Ground Floor Plan**  
1 : 50

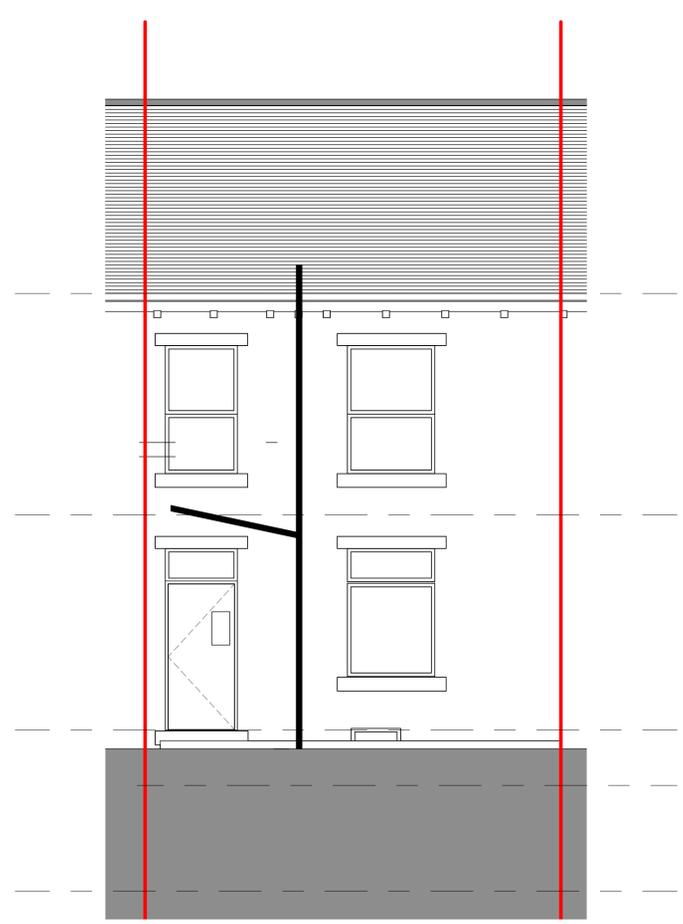

**3 Existing Front Elevation**  
1 : 50

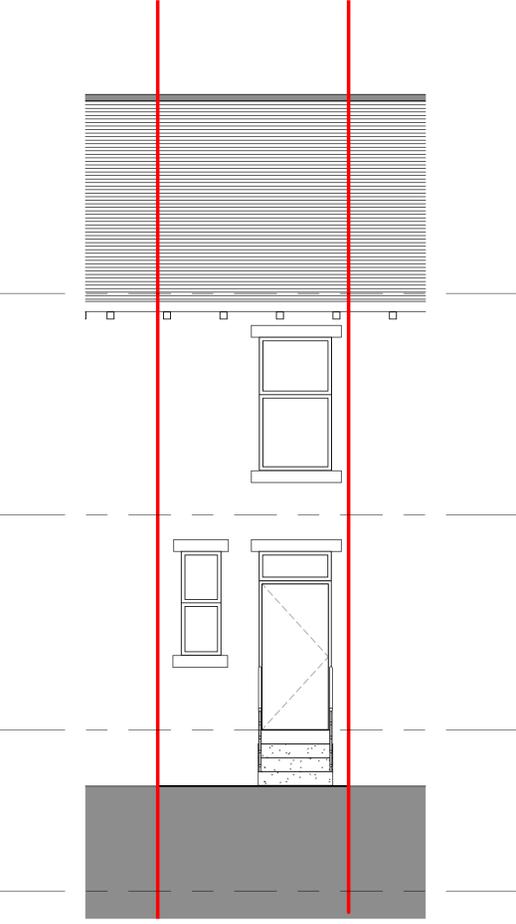

**4 Existing Rear Elevation**  
1 : 50

**Note:**  
All Dimensions Are Approximate  
And TBC On Site By Contractor



Sahar Akbar Ali  
97 Blacker Road, Birkby, Huddersfield, HD1 5HQ

Drawing Title:  
Existing Floor Plans & Elevations

Drawing Number: TR-A25-0803-002  
Scale: 1 : 50@A1

Date: 29/08/25  
Revision: Approver

Drawn By: AM  
Checked by: JA

Reason For Issue:  
PLANNING