


Location Plan
1 : 1250

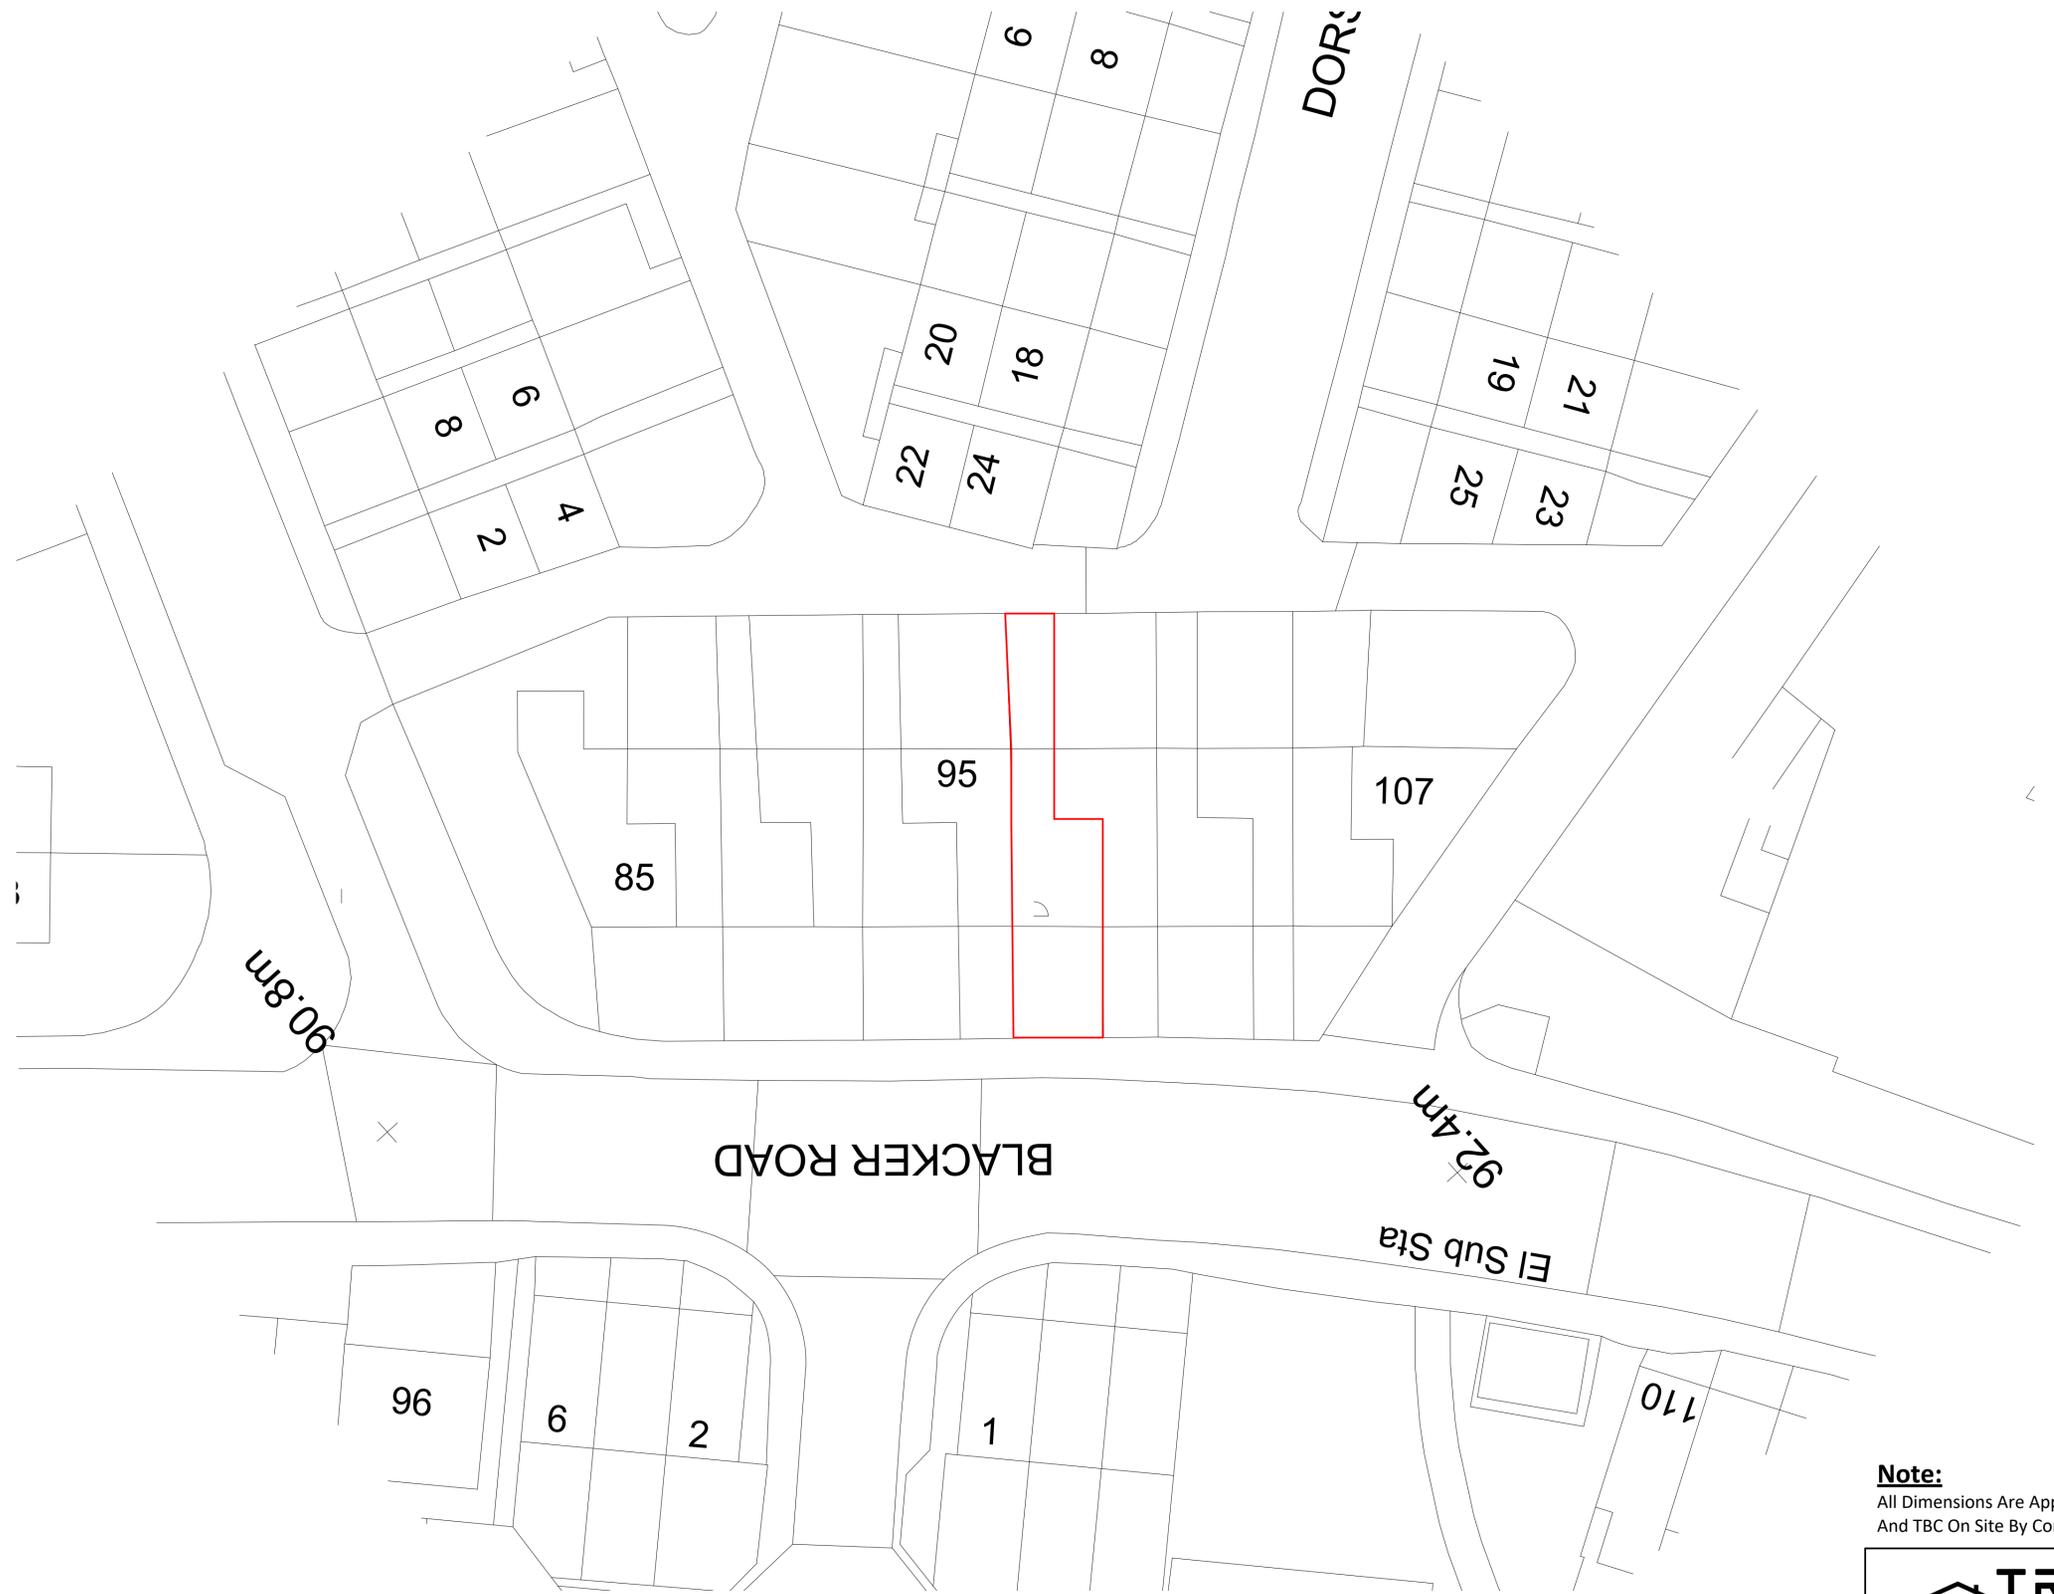

Site Plan
1 : 200

Note:
All Dimensions Are Approximate
And TBC On Site By Contractor



Sahar Akbar Ali
97 Blacker Road, Birkby, Huddersfield, HD1 5HQ

Drawing Title:
Location And Site Plan

Drawing Number: TR-A25-0803-001
Scale: As indicated@A1

Date: 29/08/25
Revision: Approver

Drawn By: AM
Checked by: JA

Reason For Issue:
PLANNING