


**2 Proposed Basement**  
1 : 50



**1 Proposed Ground Floor Plan**  
1 : 50

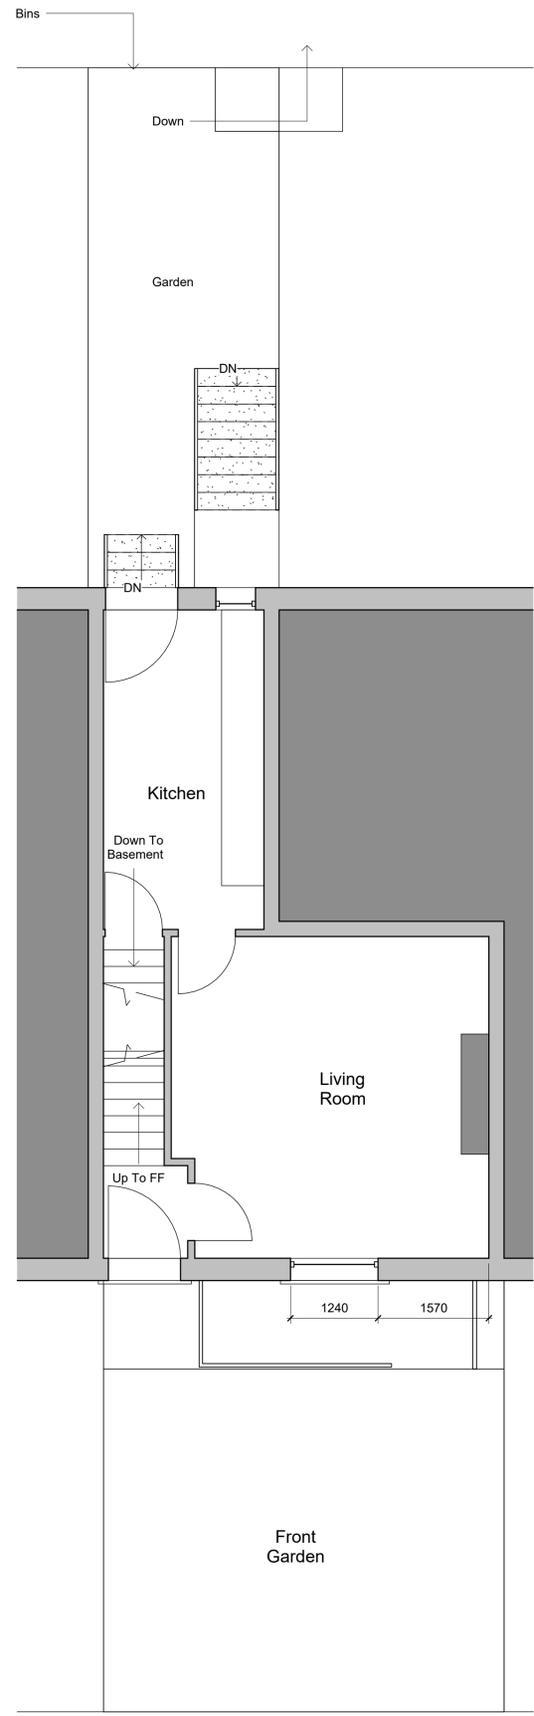

**3 Proposed Front Elevation**  
1 : 50

**4 Proposed Rear Elevation**  
1 : 50

**Note:**  
All Dimensions Are Approximate  
And TBC On Site By Contractor

**TREND**  
ARCHITECTURE  
T: 01484 941051  
plan@trendarchitecture.co.uk  
www.trendarchitecture.co.uk

**Sahar Akbar Ali**  
97 Blacker Road, Birkby, Huddersfield, HD1 5HQ

Drawing Title:  
Proposed Floor Plans & Elevations

Drawing Number: TR-A25-0803-004  
Scale: 1 : 50@A1

Date: 29/08/25  
Revision: Approver

Drawn By: AM  
Checked by: JA

Reason For Issue:  
PLANNING