




IF IN ANY DOUBT PLEASE ASK THE ARCHITECT FOR CLARIFICATION.  
 DO NOT SCALE FROM DRAWING. ALL DIMENSIONS TO BE CHECKED ON SITE.  
 THE COPYRIGHT FOR THESE DRAWINGS REMAINS THE PROPERTY OF THE ARCHITECT.  
 THEY MUST NOT BE REPRODUCED IN ANY WAY WITHOUT THE ARCHITECT'S PRIOR  
 WRITTEN CONSENT.

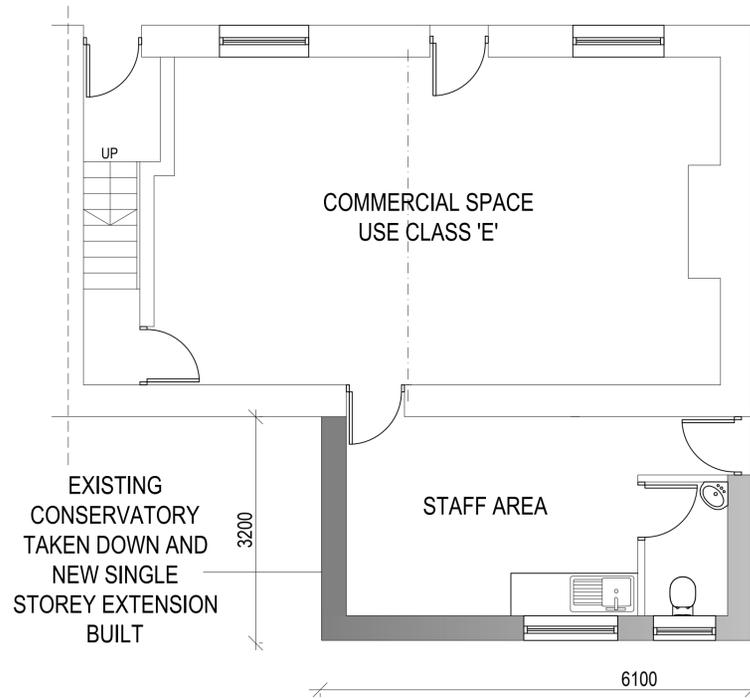

PROPOSED GROUND  
FLOOR PLAN

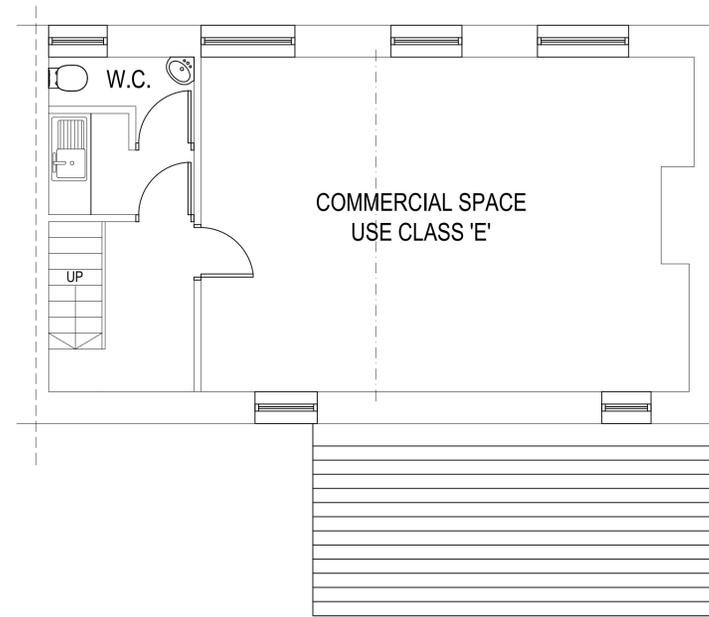

PROPOSED FIRST  
FLOOR PLAN

 

**NORTHERN  
DESIGN**

(OLDHAM)  
CHARTED ARCHITECTS

NORTHERN DESIGN  
17 STATION LANE  
GROTTON  
OLDHAM  
OL4 5GY

TELEPHONE : 07753 859616

CLIENT

MR M HALL

PROJECT

PROPOSED CHANGE OF USE  
4 BRIAN STREET, LINDLEY,  
HUDDERSFIELD, HD3 3JW

DRAWING TITLE

PROPOSED FLOOR PLANS

Rev.	Notes	Date	Drawn
**	**	**	**

SCALE 1:50 AT A1 07.25 MD/AD

PROJECT No.	DRAWING No.	Rev.
2556	03	