



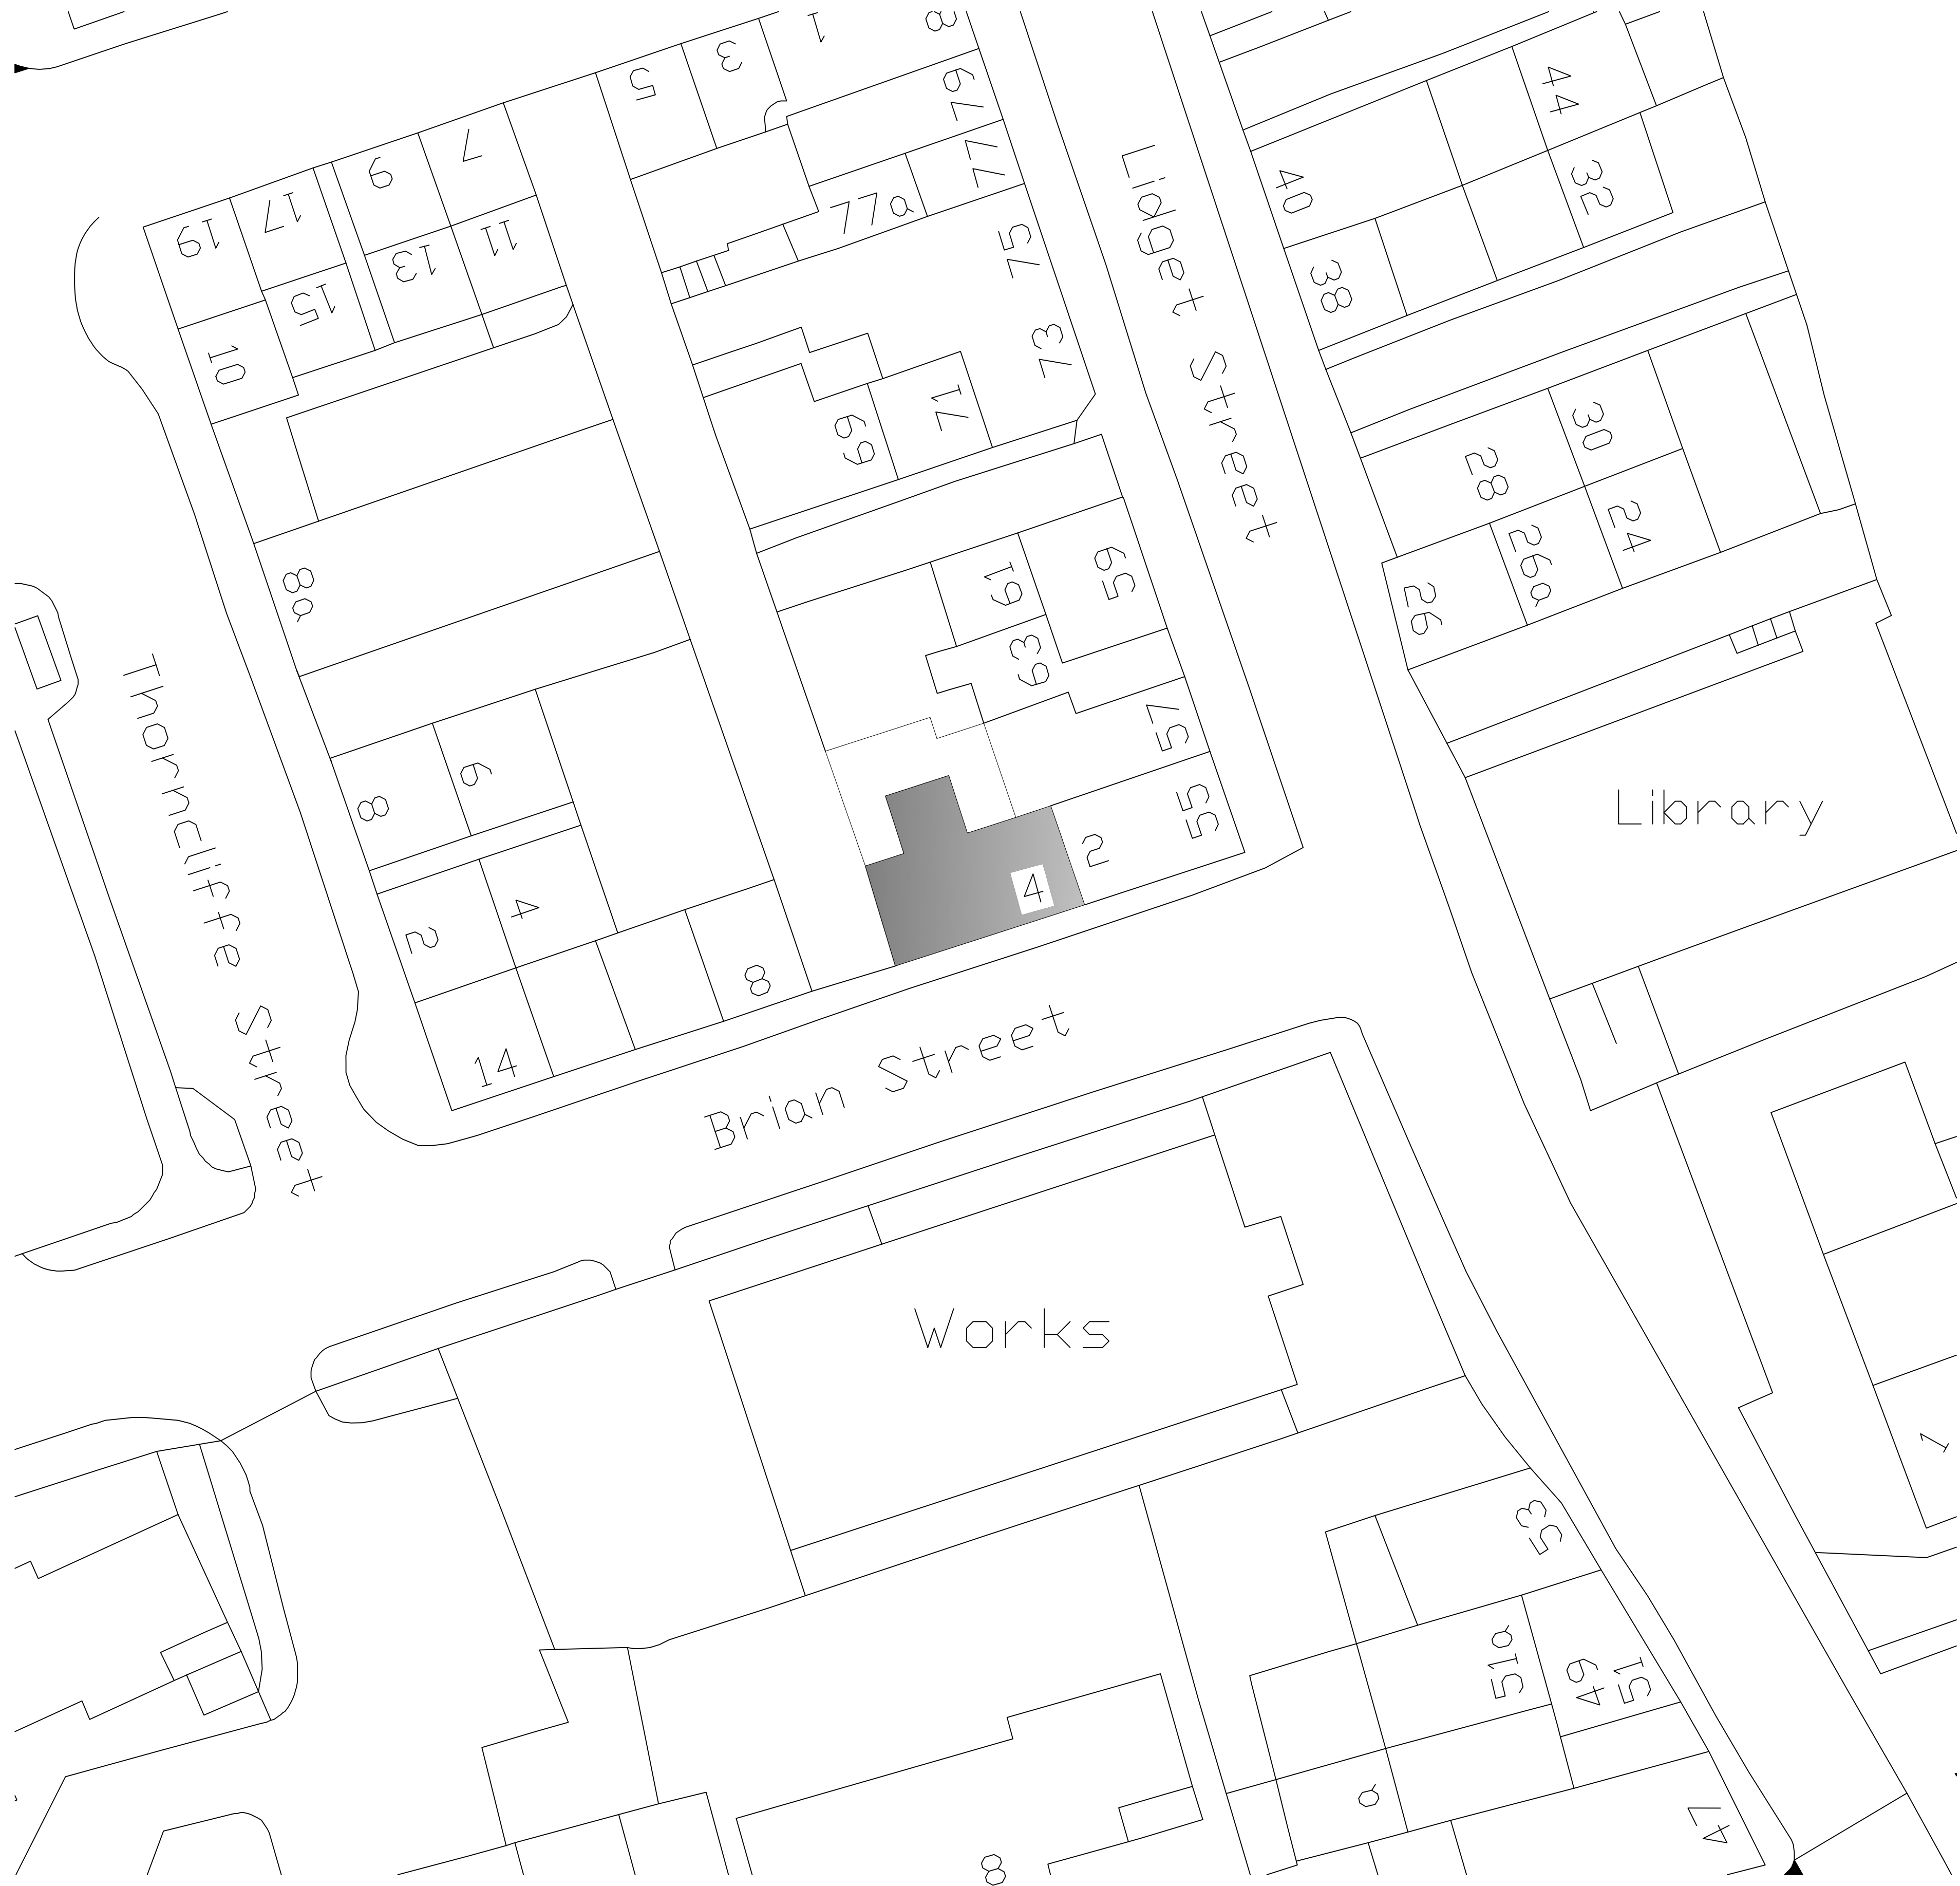

EXISTING SITE PLAN

IF IN ANY DOUBT PLEASE ASK THE ARCHITECT FOR CLARIFICATION.
DO NOT SCALE FROM DRAWING. ALL DIMENSIONS TO BE CHECKED ON SITE.
THE COPYRIGHT FOR THESE DRAWINGS REMAINS THE PROPERTY OF THE ARCHITECT,
THEY MUST NOT BE REPRODUCED IN ANY WAY WITHOUT THE ARCHITECT'S PRIOR
WRITTEN CONSENT.

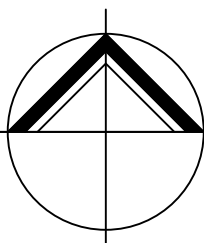

**NORTHERN
DESIGN**
(OLDHAM)
CHARTED ARCHITECTS

NORTHERN DESIGN
17 STATION LANE
GROTTON
OLDHAM
OL4 5GY
TELEPHONE : 07753 859616

CLIENT
MR M HALL

PROJECT
PROPOSED CHANGE OF USE
4 BRIAN STREET, LINDLEY,
HUDDERSFIELD, HD3 3JW

DRAWING TITLE
EXISTING SITE PLAN

Rev.	Notes	Date	Drawn
**	**	**	**

SCALE1:200 AT A107.25MD/AD

PROJECT No.	DRAWING No.	Rev.
2556	06	