



IF IN ANY DOUBT PLEASE ASK THE ARCHITECT FOR CLARIFICATION.
 DO NOT SCALE FROM DRAWING. ALL DIMENSIONS TO BE CHECKED ON SITE.
 THE COPYRIGHT FOR THESE DRAWINGS REMAINS THE PROPERTY OF THE ARCHITECT.
 THEY MUST NOT BE REPRODUCED IN ANY WAY WITHOUT THE ARCHITECT'S PRIOR
 WRITTEN CONSENT.

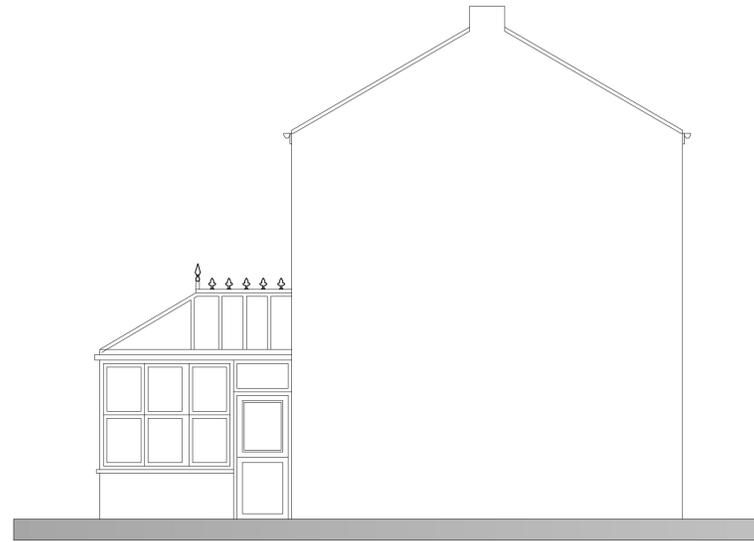


EXISTING NORTH ELEVATION




EXISTING WEST ELEVATION

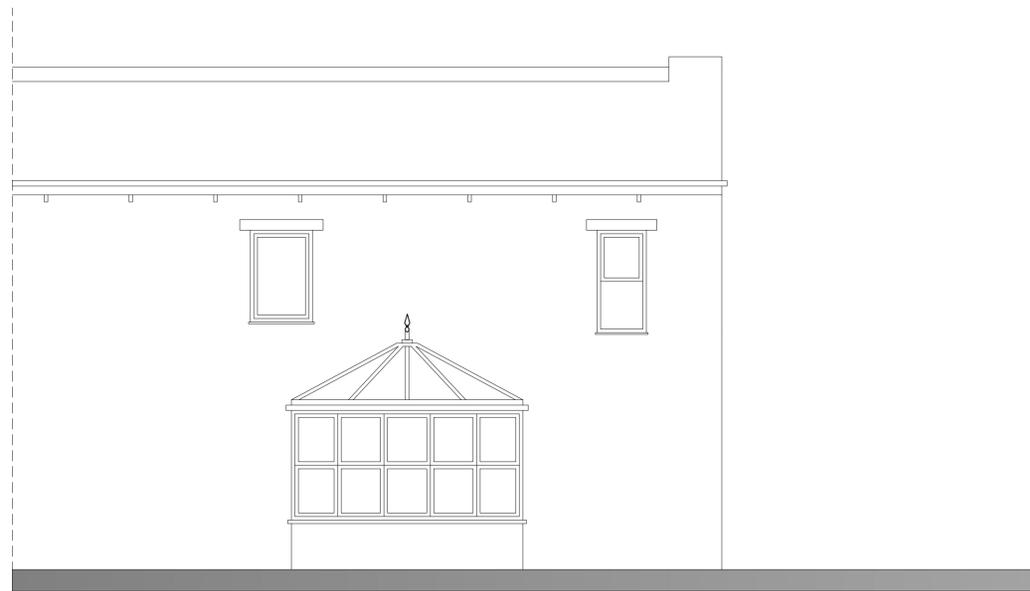

EXISTING SOUTH ELEVATION

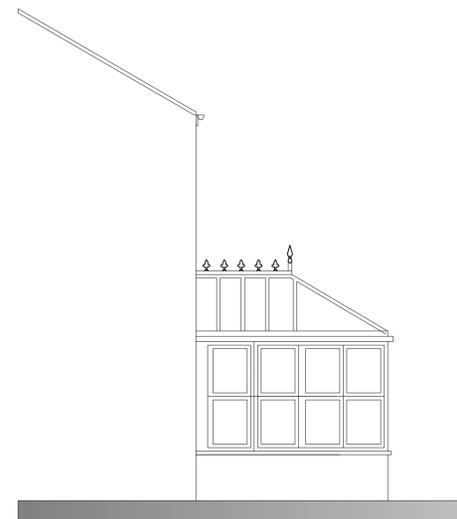

EXISTING EAST ELEVATION

 

**NORTHERN
 DESIGN**

(OLDHAM)
 CHARTED ARCHITECTS

NORTHERN DESIGN
 17 STATION LANE
 GROTTON
 OLDHAM
 OL4 5GY

TELEPHONE : 07753 859616

CLIENT

MR M HALL

PROJECT

PROPOSED CHANGE OF USE
 4 BRIAN STREET, LINDLEY,
 HUDDERSFIELD, HD3 3JW

DRAWING TITLE

EXISTING ELEVATIONS

Rev.	Notes	Date	Drawn
**	**	**	**

SCALE 1:50 AT A1 07.25 MD/AD

PROJECT No.	DRAWING No.	Rev.
2556	02	