



IF IN ANY DOUBT PLEASE ASK THE ARCHITECT FOR CLARIFICATION.
 DO NOT SCALE FROM DRAWING. ALL DIMENSIONS TO BE CHECKED ON SITE.
 THE COPYRIGHT FOR THESE DRAWINGS REMAINS THE PROPERTY OF THE ARCHITECT.
 THEY MUST NOT BE REPRODUCED IN ANY WAY WITHOUT THE ARCHITECT'S PRIOR
 WRITTEN CONSENT.

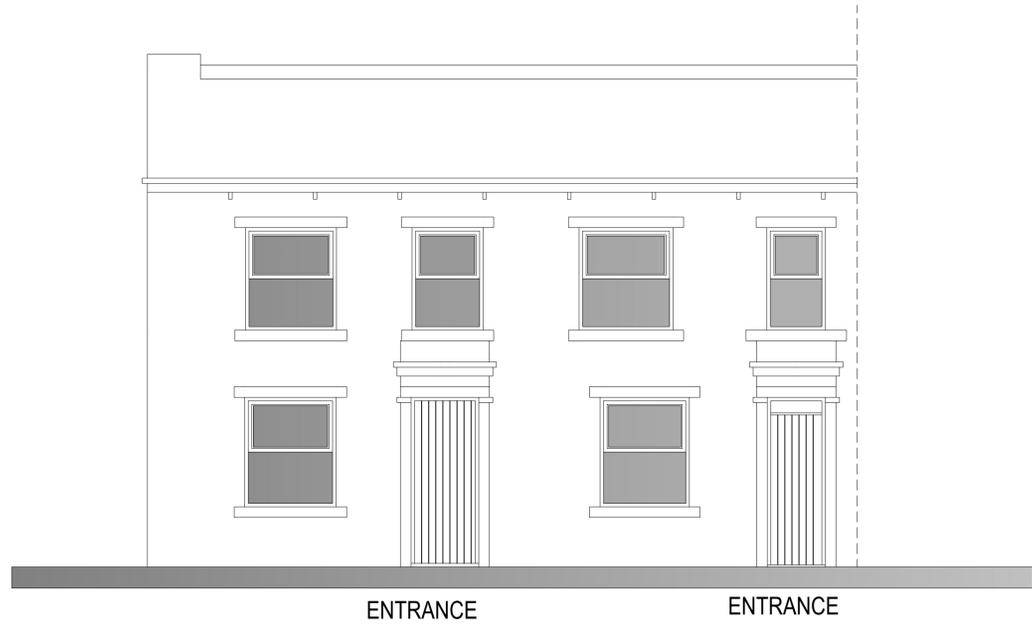


ENTRANCE ENTRANCE
PROPOSED NORTH ELEVATION

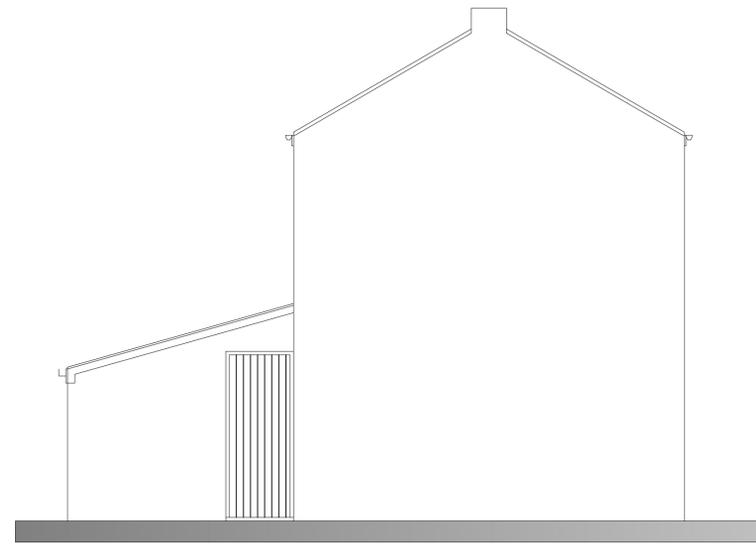


PROPOSED WEST ELEVATION


EXISTING
 CONSERVATORY
 TAKEN DOWN AND
 NEW SINGLE
 STOREY EXTENSION
 BUILT

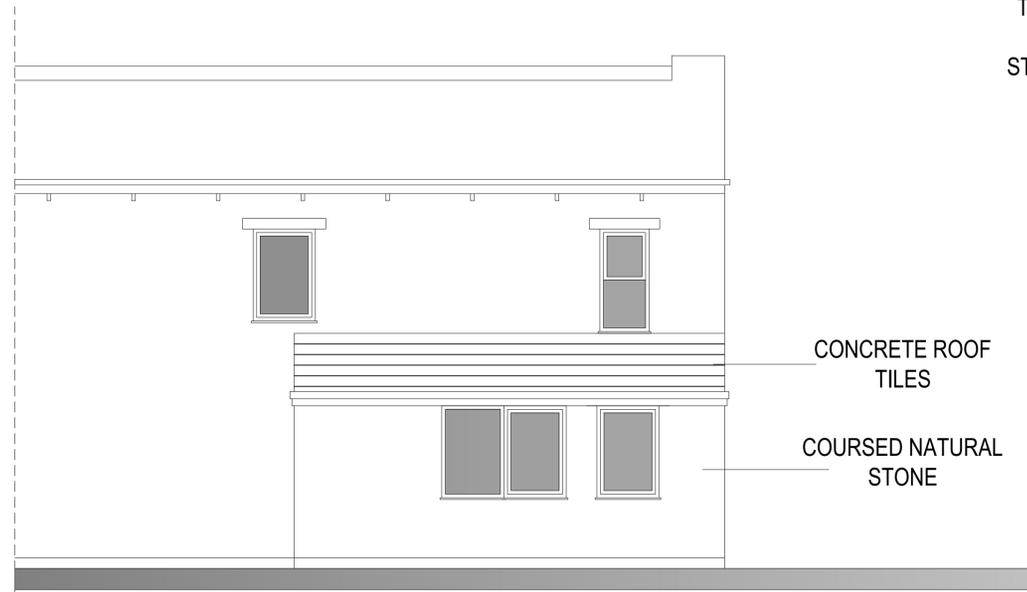

PROPOSED SOUTH ELEVATION

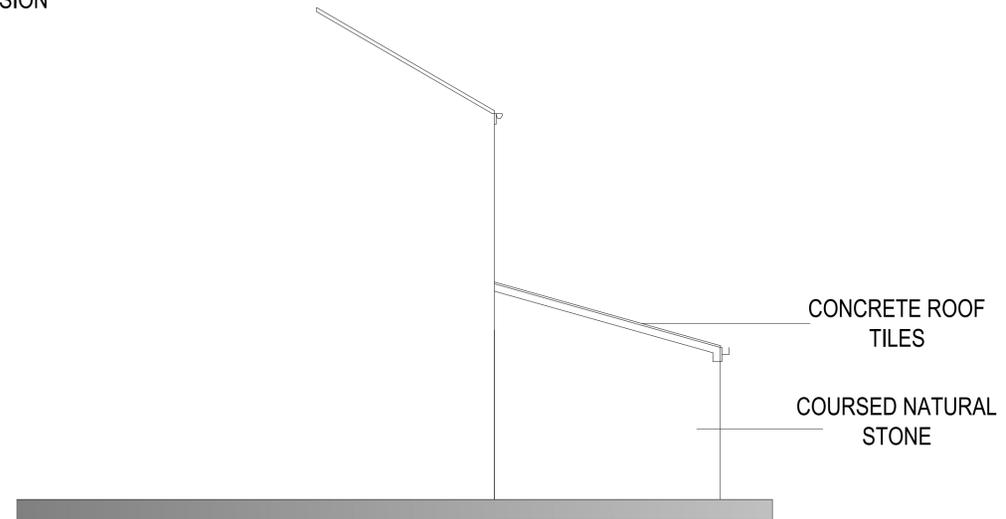

PROPOSED EAST ELEVATION

 

**NORTHERN
 DESIGN**

(OLDHAM)
 CHARTED ARCHITECTS

NORTHERN DESIGN
 17 STATION LANE
 GROTTON
 OLDHAM
 OL4 5GY

TELEPHONE : 07753 859616

CLIENT
 MR M HALL

PROJECT
 PROPOSED CHANGE OF USE
 4 BRIAN STREET, LINDLEY,
 HUDDERSFIELD, HD3 3JW

DRAWING TITLE
 PROPOSED ELEVATIONS

Rev.	Notes	Date	Drawn
**	**	**	**

SCALE 1:50 AT A1 07.25 MD/AD

PROJECT No.	DRAWING No.	Rev.
2556	04	