



Copyright All rights reserved. This drawing must not be reproduced without permission.
 Dimensions are to millimetres unless otherwise specified.


no.	revision	date	by	check
A	amended to Client's comments	05.08.25	MJD	mjd
B	amended to Client's comments	06.08.25	MJD	mjd
C	bathroom pos'n moved bedroom moved & changed to office	19.08.25	MJD	mjd

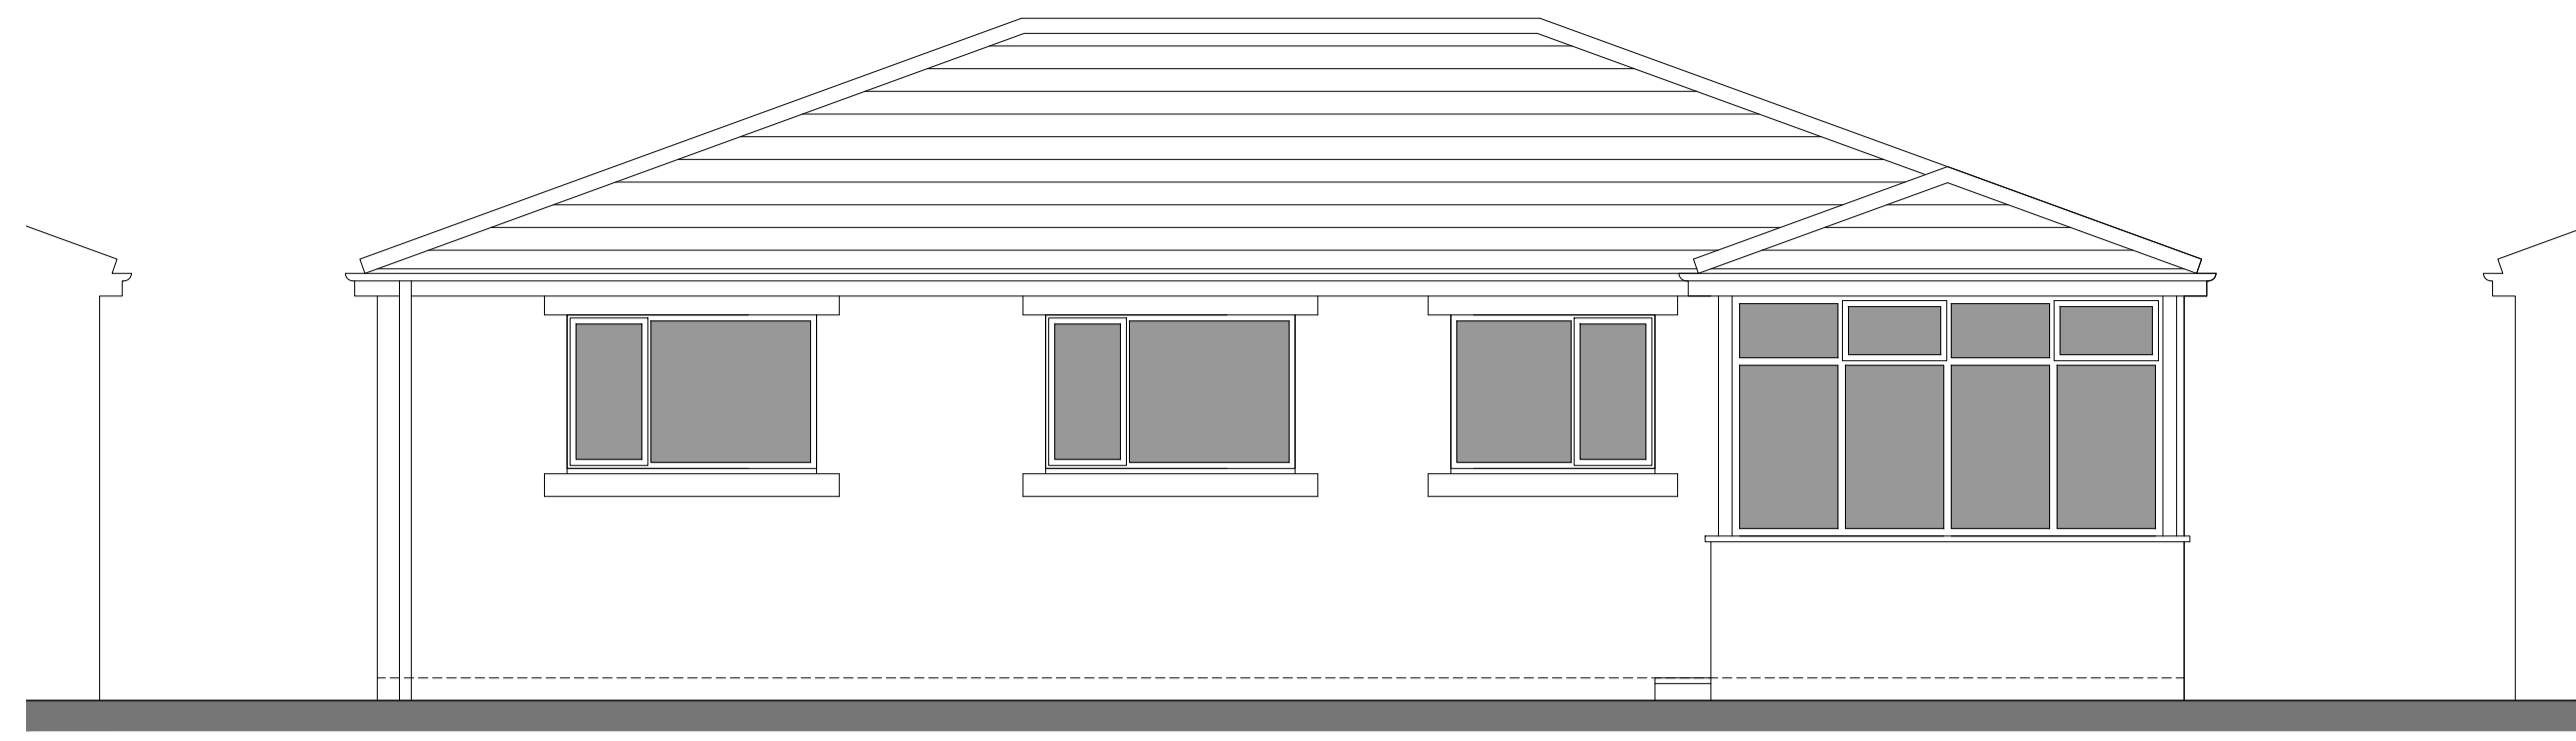


EXISTING ELEVATION FACING EAST

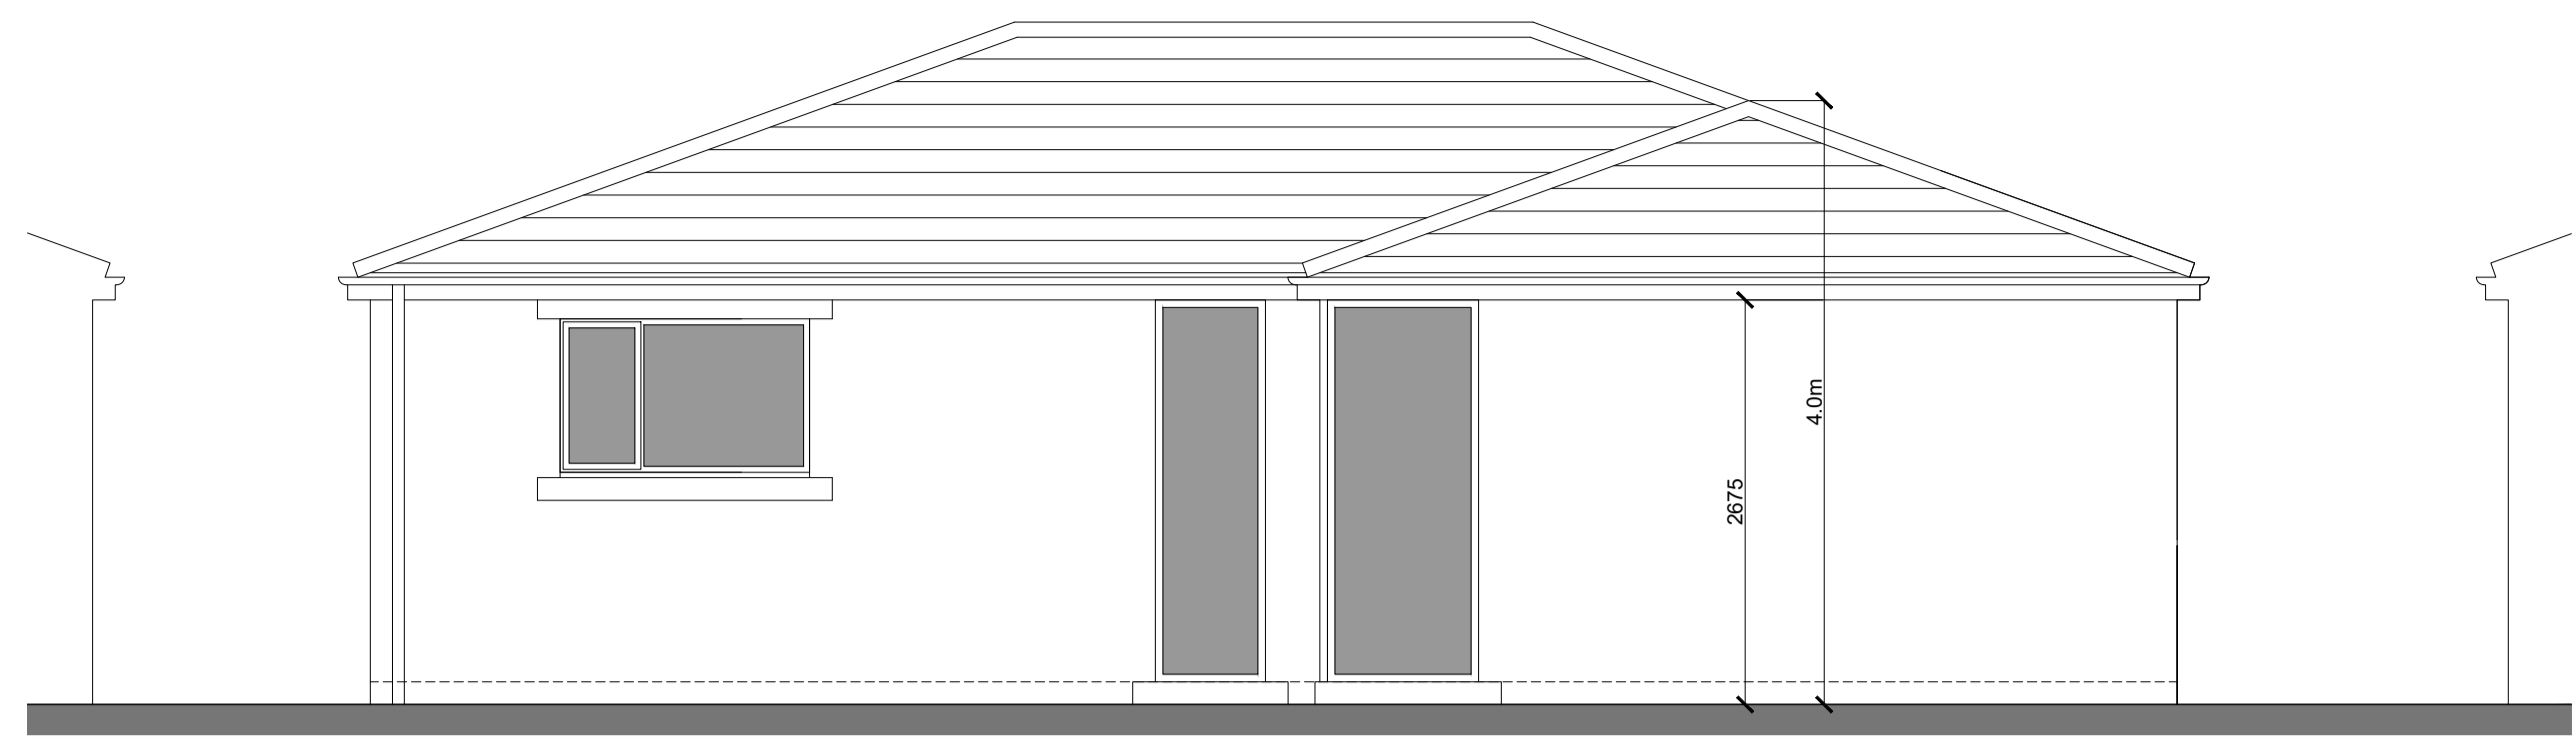


PROPOSED ELEVATION FACING EAST

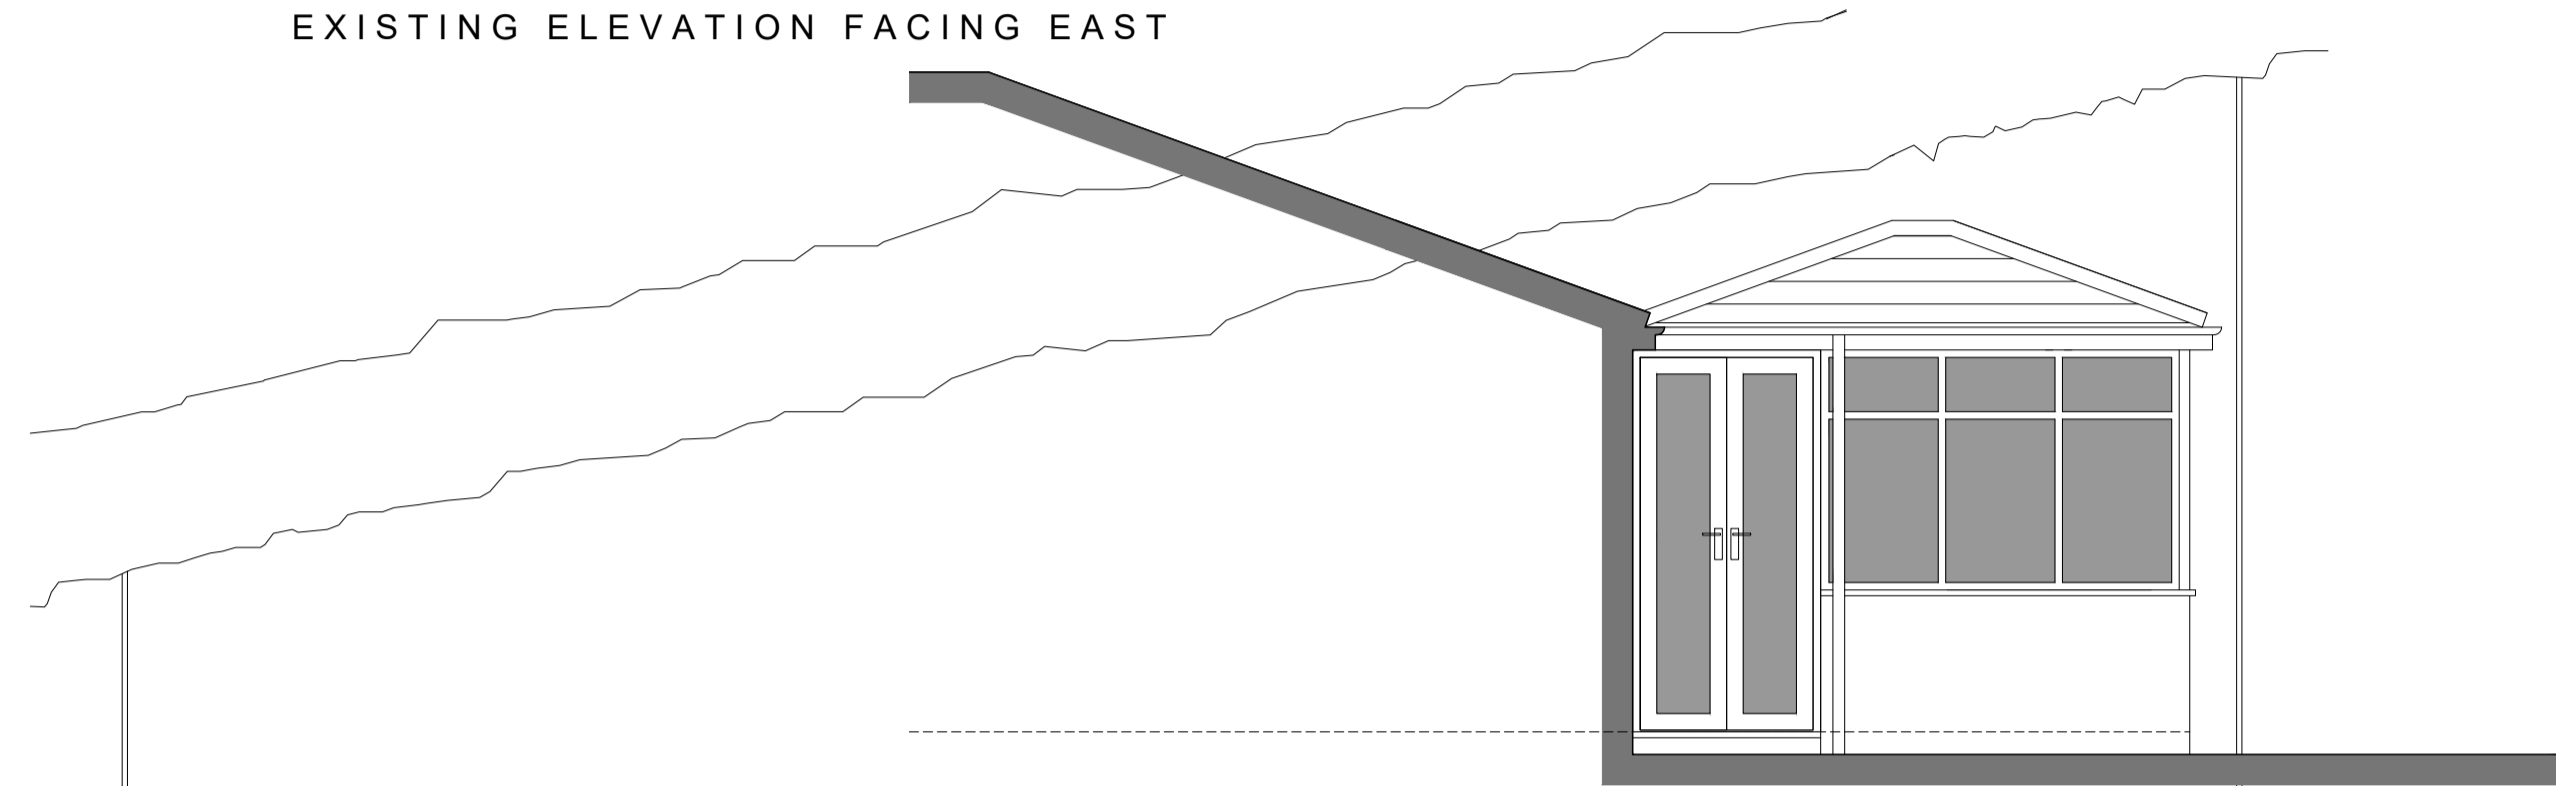


EXISTING ELEVATION FACING SOUTH

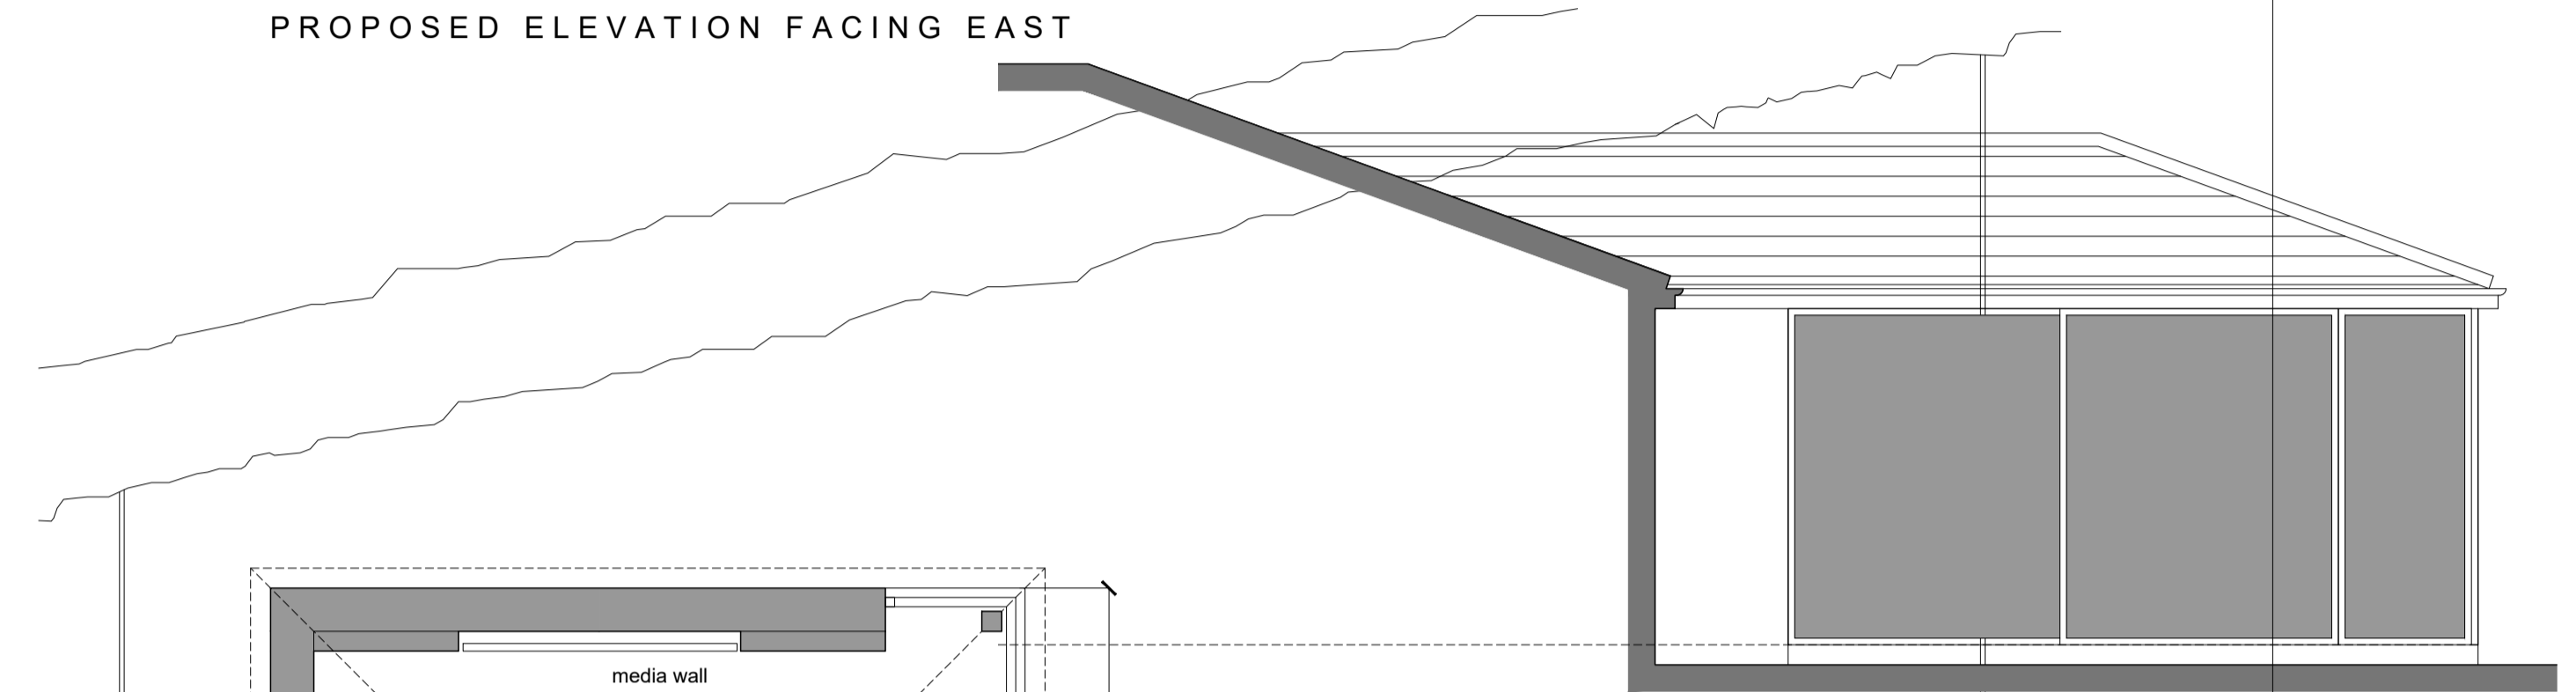


PROPOSED ELEVATION FACING SOUTH

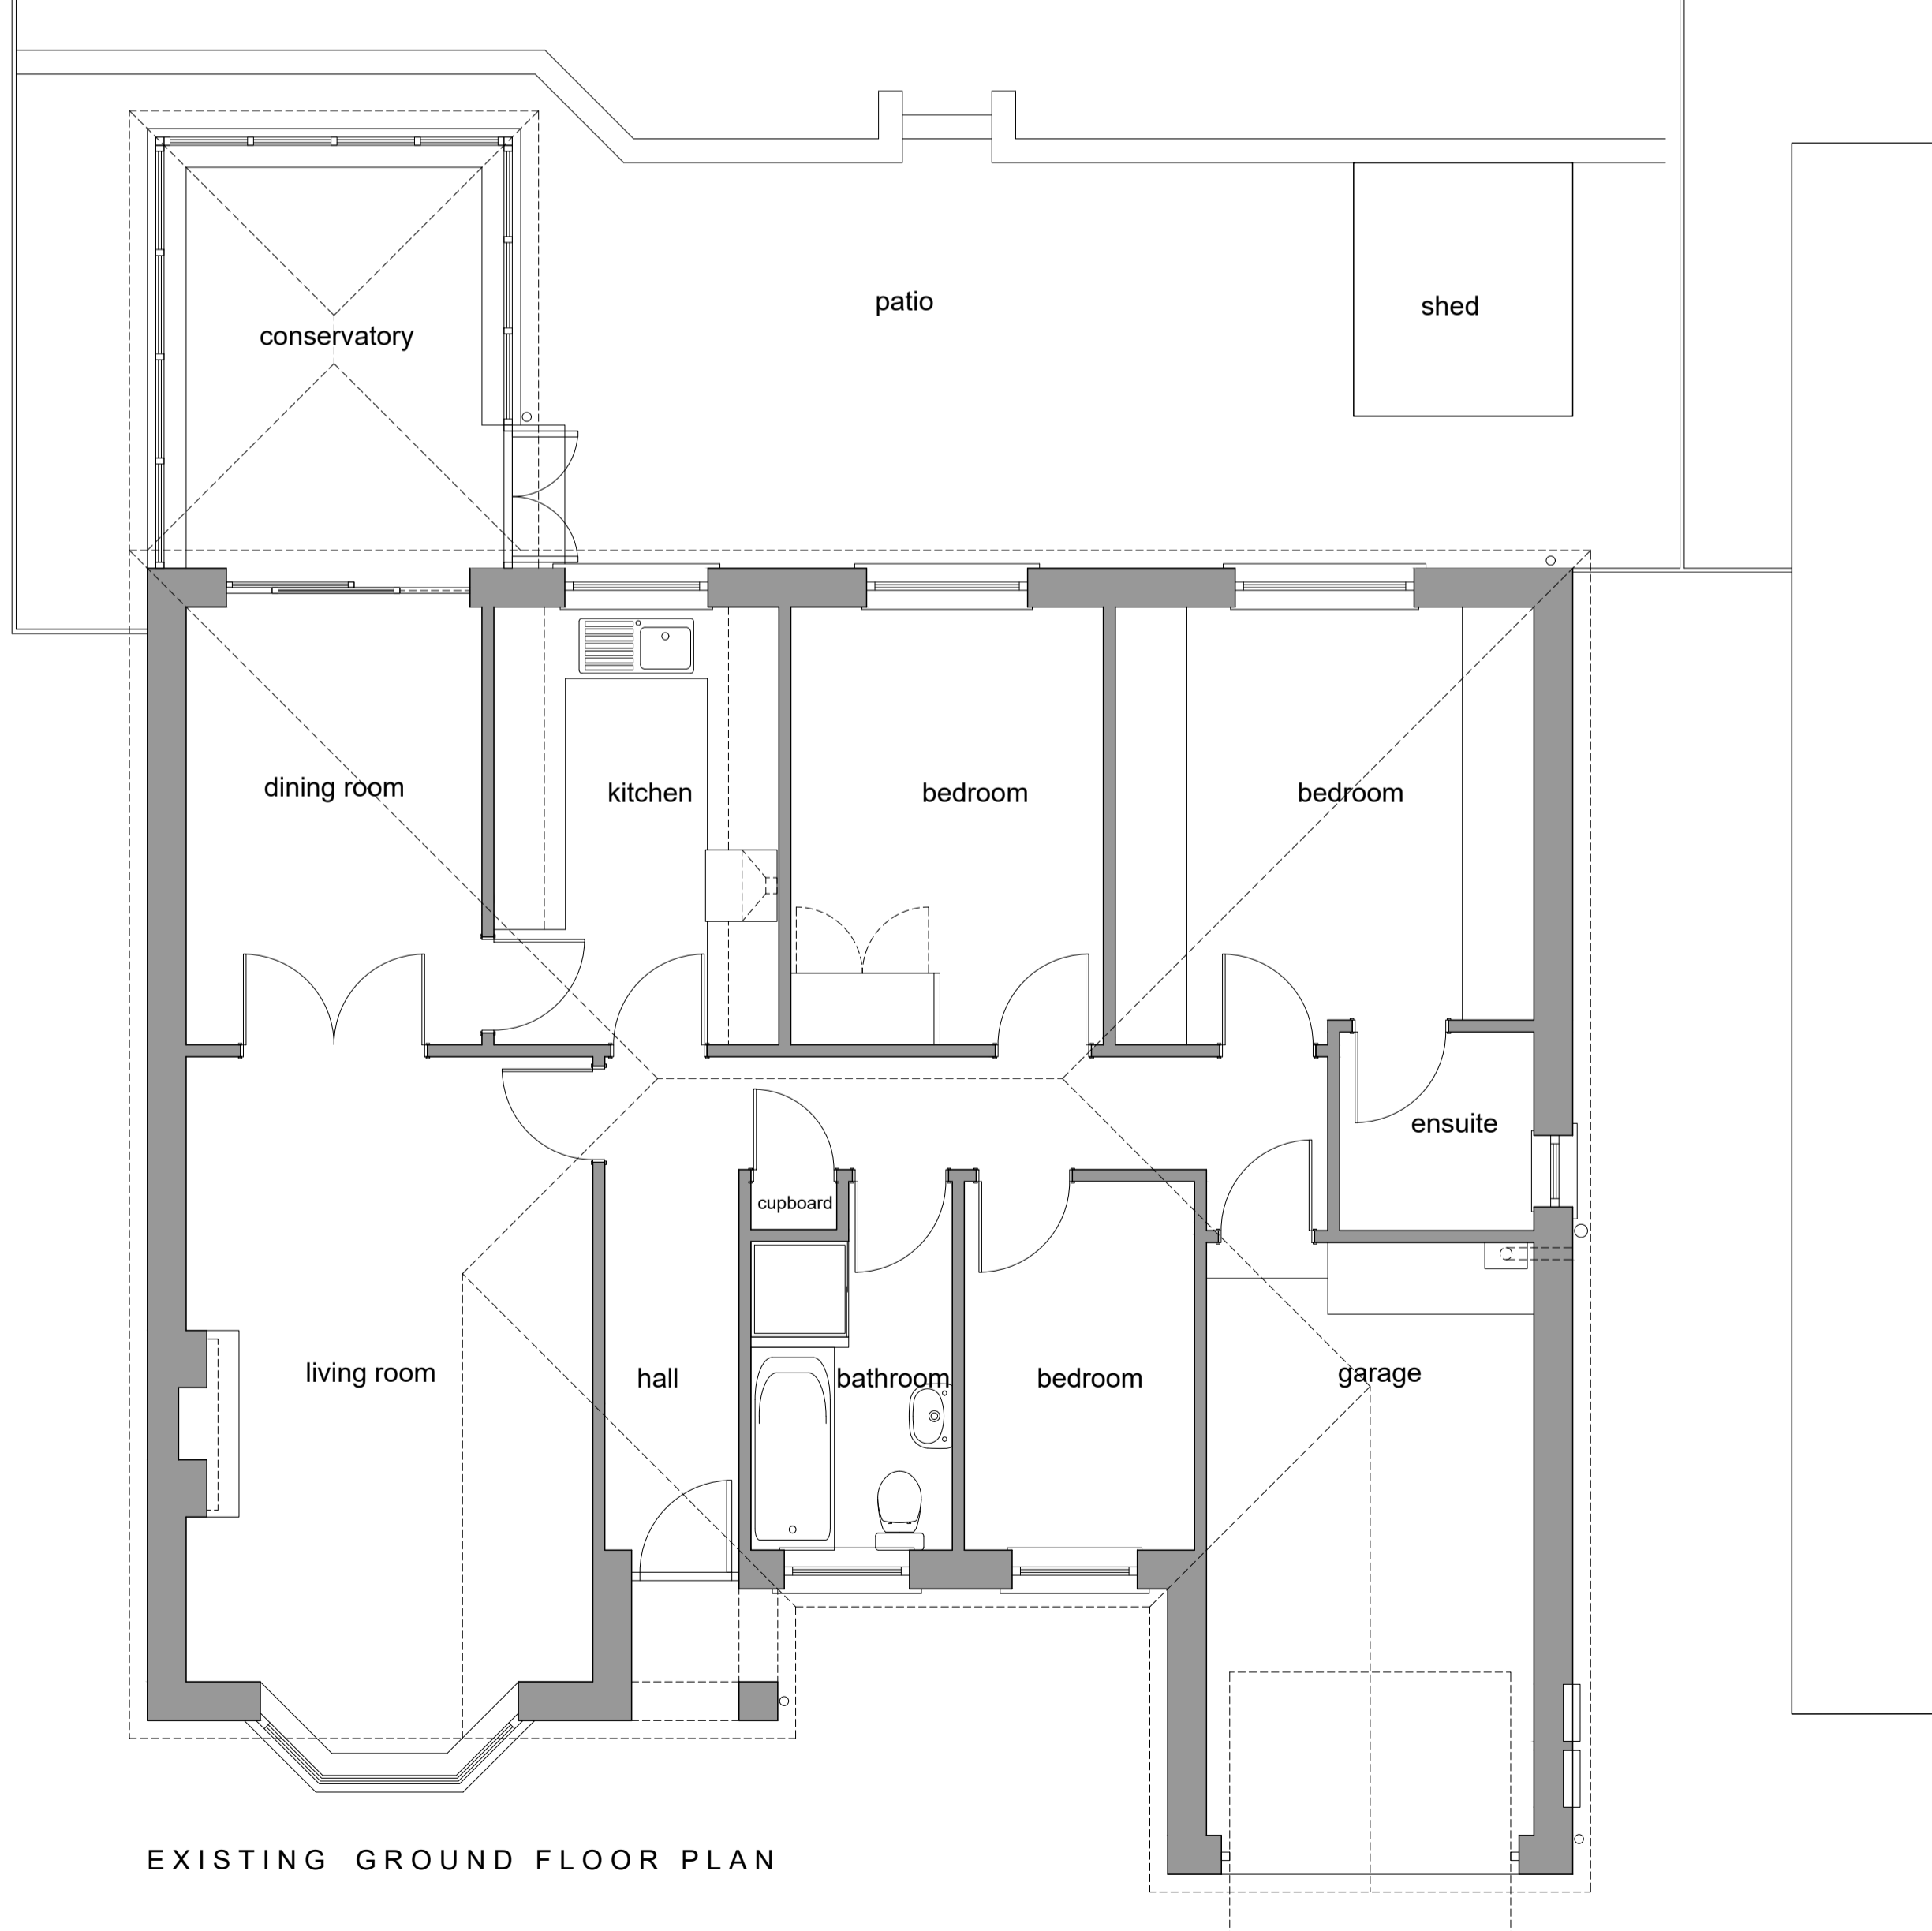

EXISTING GROUND FLOOR PLAN

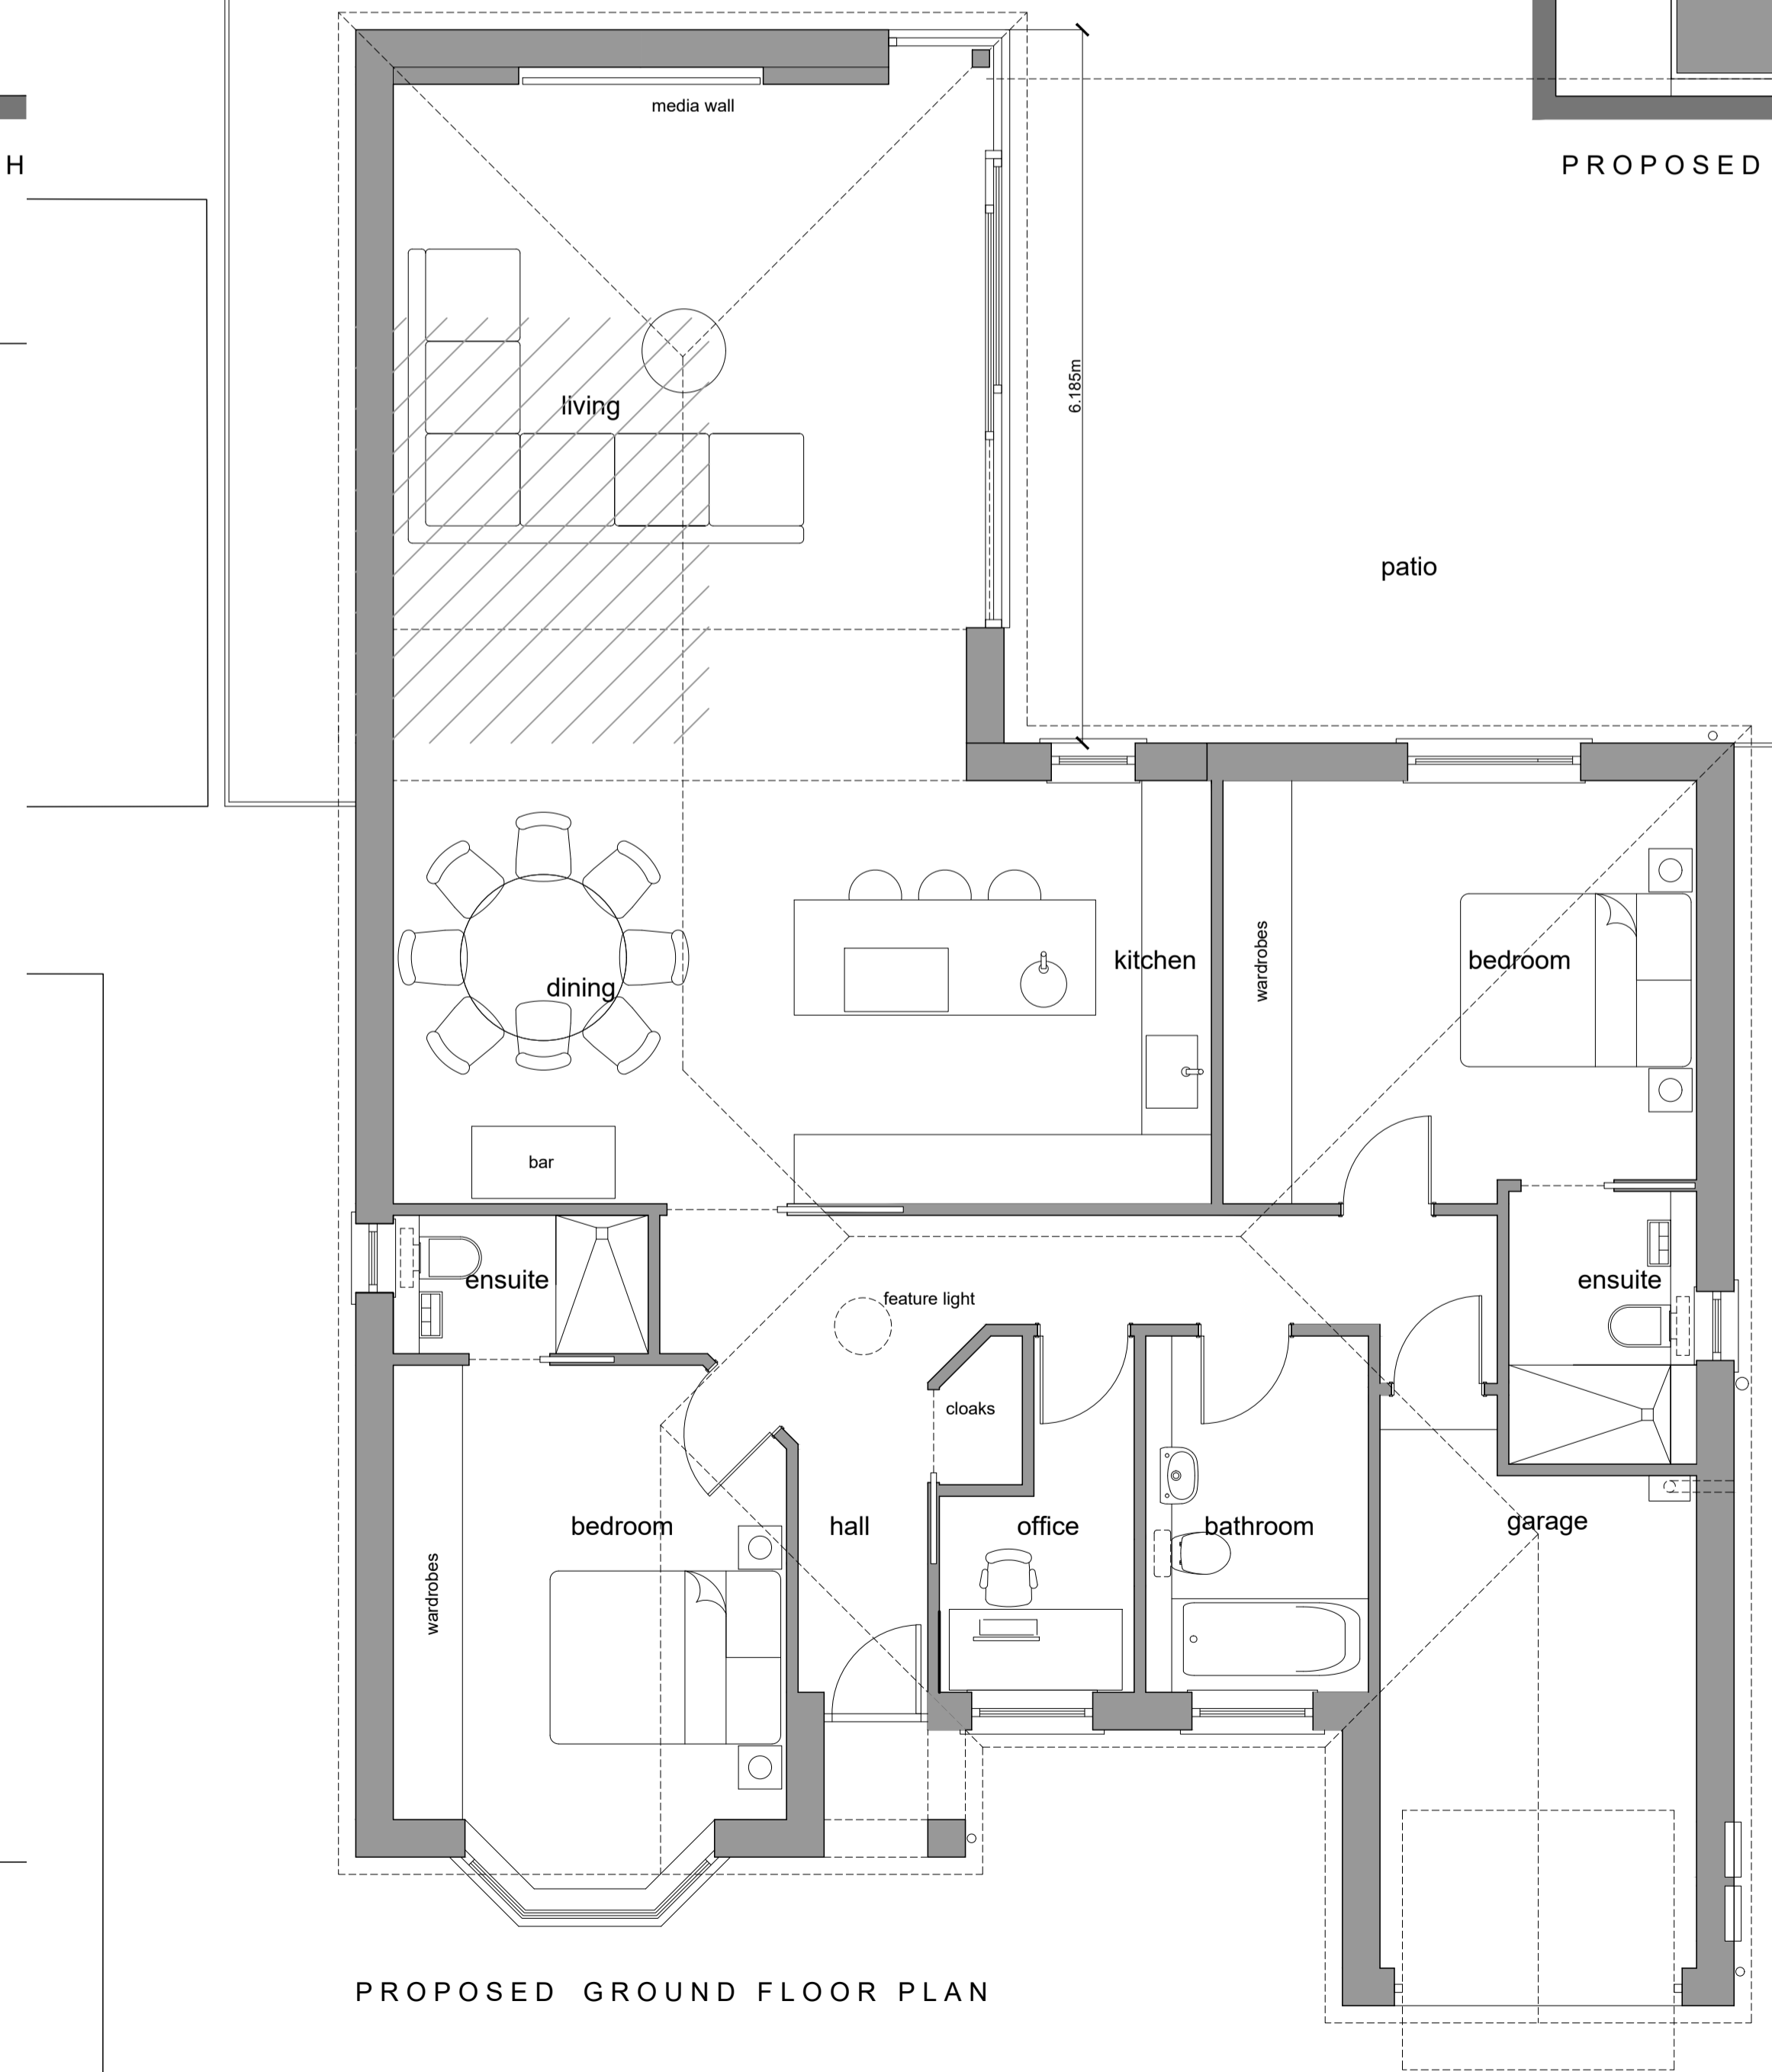

PROPOSED GROUND FLOOR PLAN

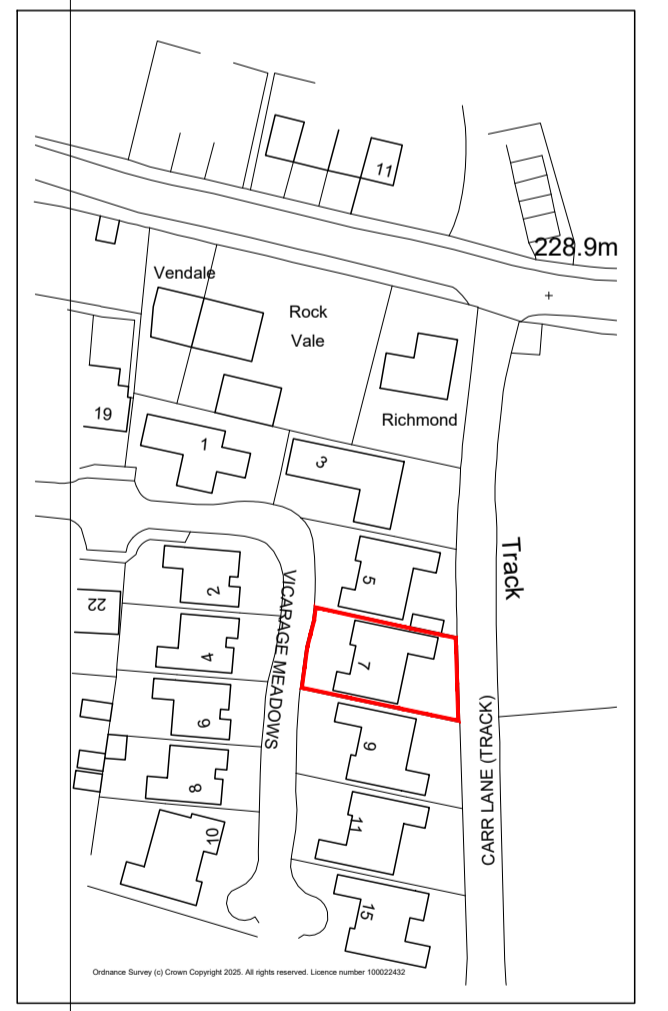

SITE LOCATION PLAN @ 1:1250

PLANNING APPLICATION

space
 architecture and design limited
 Park Bottom
 Skipton
 BD23 5JQ
 t: 01756 558194
 m: 07785 146935
 e: mjd@spacearchitecture.net
 w: www.spacearchitecture.net

Client
 Jackie and Ray Bradley
Project
 Replacement Rear Single Storey Extension to
 7 Vicarage Meadows, Cinderhills
 Holmfirth
 HD9 1DZ
Drawing Title
 Existing & Proposed Plans & Elevations
 and Site Location Plan

Scale	Author	Date	Drawn	Checked	Drawing Number	Revision
1:150	1:1100	21.07.25	MJD	mjd	25.010(2)-2001	C