



Front Elevation NE  
1 : 100




Side Elevation SE  
1 : 100




Front Elevation NE  
1 : 100



Side Elevation SE  
1 : 100

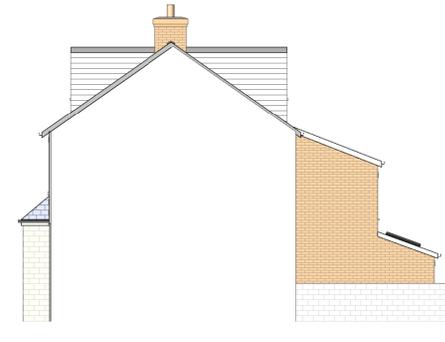

Sectional Elevation NW  
1 : 100

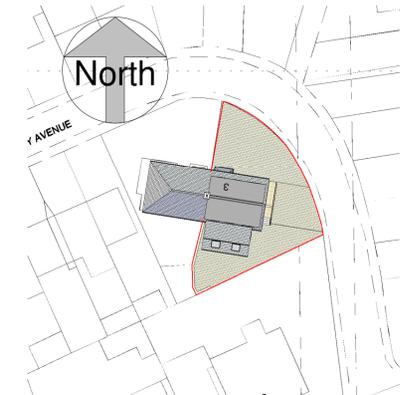


Block Plan  
1 : 500




Rear Elevation SW  
1 : 100



Rear Elevation SW  
1 : 100

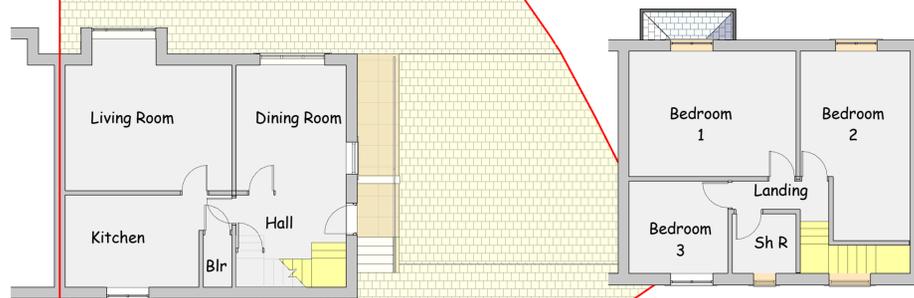

First Floor Plan  
1 : 100

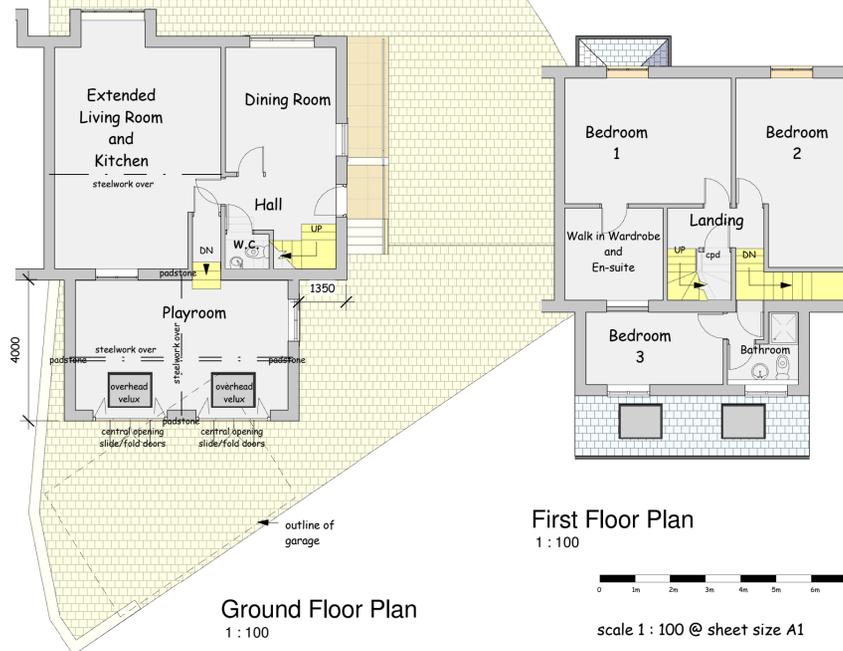

Ground Floor Plan  
1 : 100


First Floor Plan  
1 : 100



scale 1 : 100 @ sheet size A1

This drawing is copyright and must not be reproduced without written permission


Do not scale - Use figured dimensions only

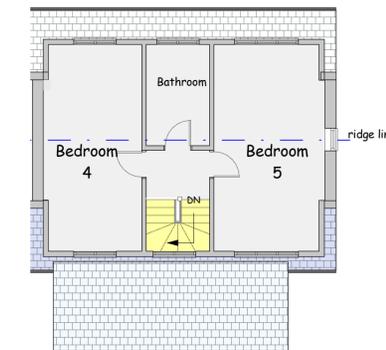

Attic Plan  
1 : 100



Location Plan.  
1 : 1250

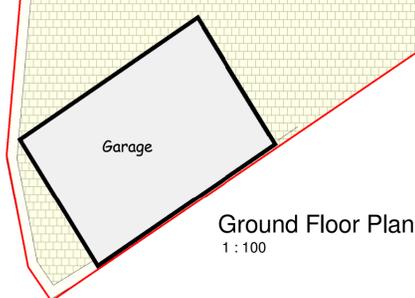

Ground Floor Plan  
1 : 100

PROJECT Proposed Ground Floor Extension to Form a Playroom and Dormer Extension to form 2 Bedrooms at 3 Kinsley Avenue, Huddersfield. HD1 3SR

CLIENT Mr Rasool

DWG TITLE Plans, Elevations and Views as Existing and Proposed

DWG NO. 2511 - 01

SCALE 1 : 100  
1 : 500  
1 : 1250

DATE 24/06/2025

DB ARCHITECTS

31 Moor View, Meltham, Holmfirth, HD9 5RT

t:01484 850579 e:david.dbarchitects@virginmedia.com

