


Drawing No. MMS001 -003 Rev No.


Scale 1:100
 0 1 2 3 4 5 10 15

DO NOT SCALE: Contractor to check all dimensions and report any omissions or errors


NOTES

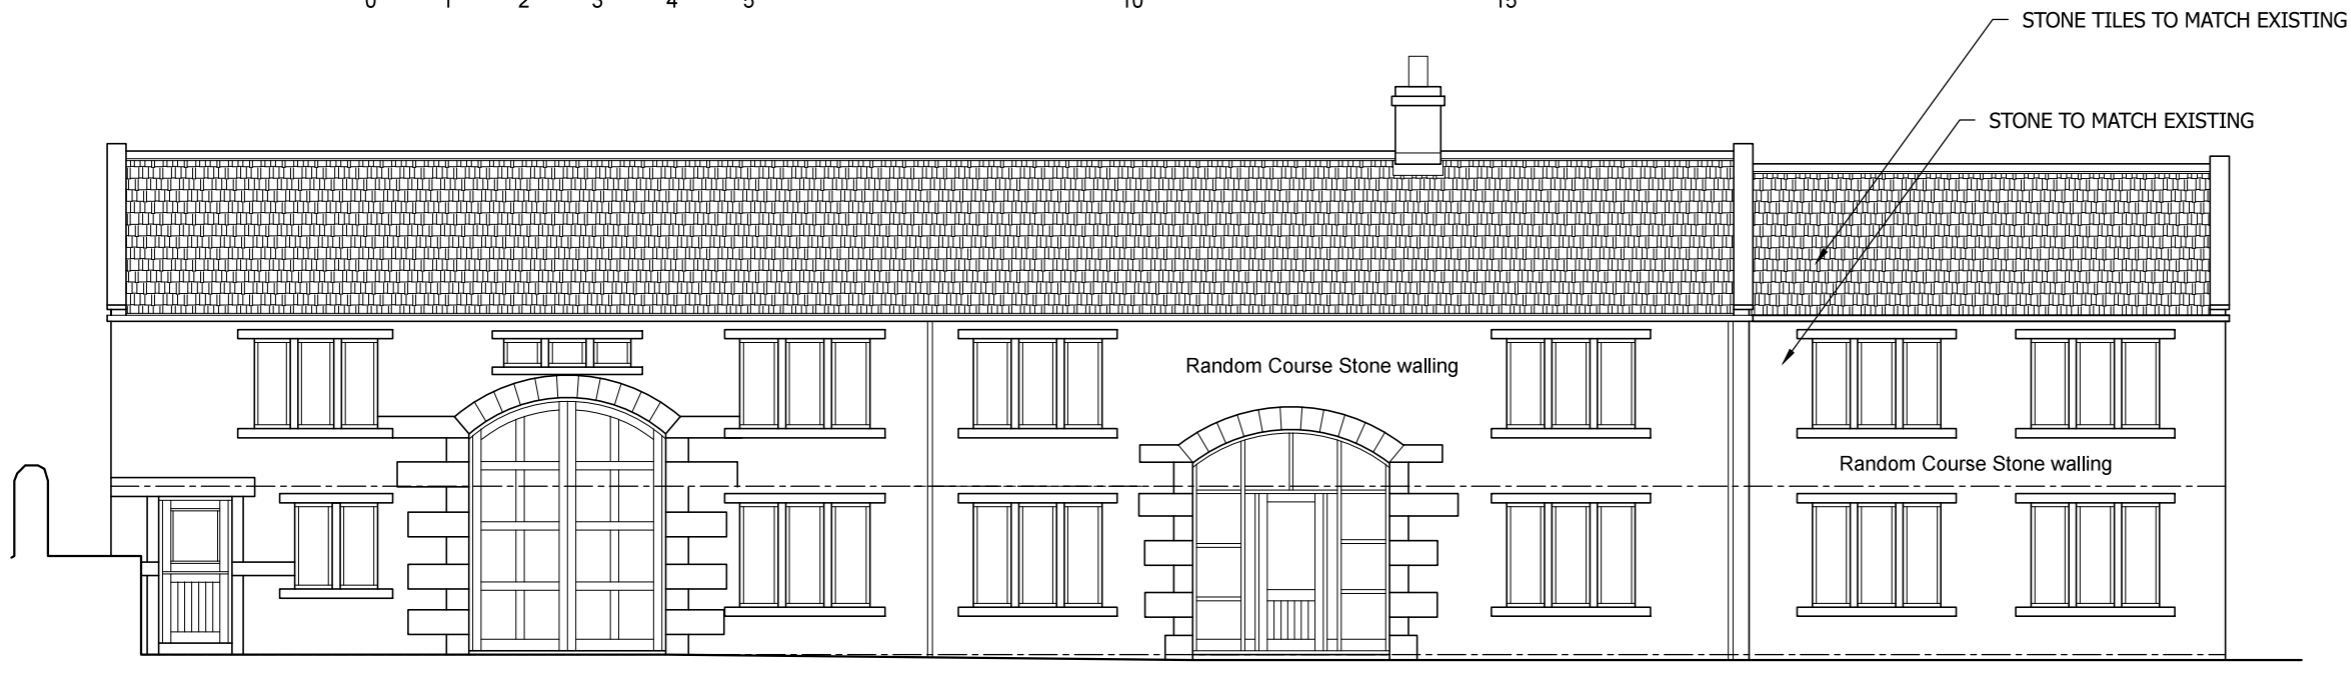

PROPOSED FRONT ELEVATION
 SCALE 1:100 AT A3

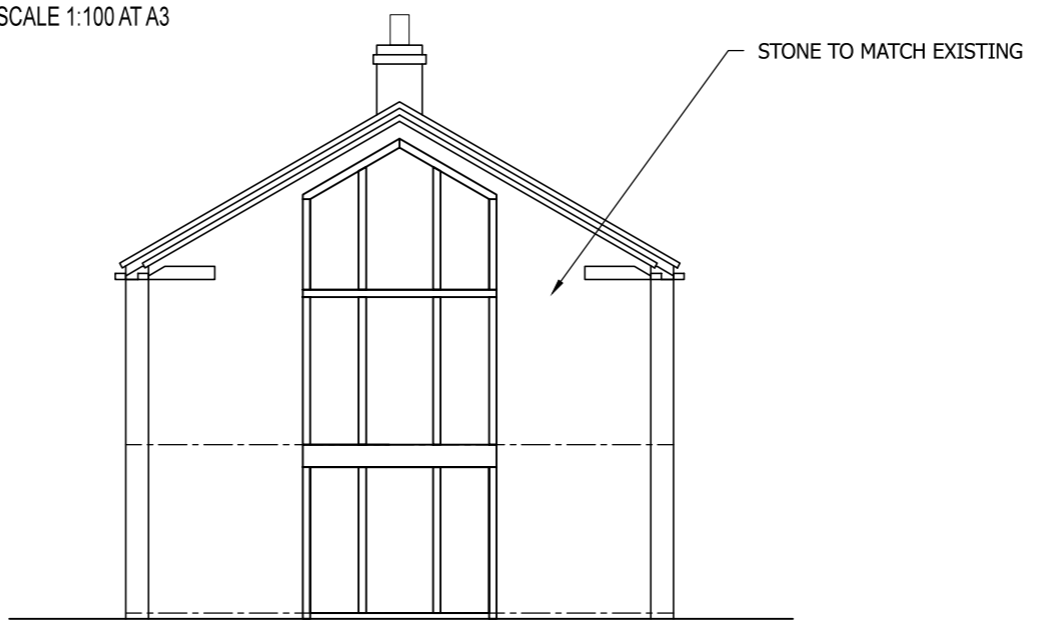

PROPOSED END ELEVATION
 SCALE 1:100 AT A3

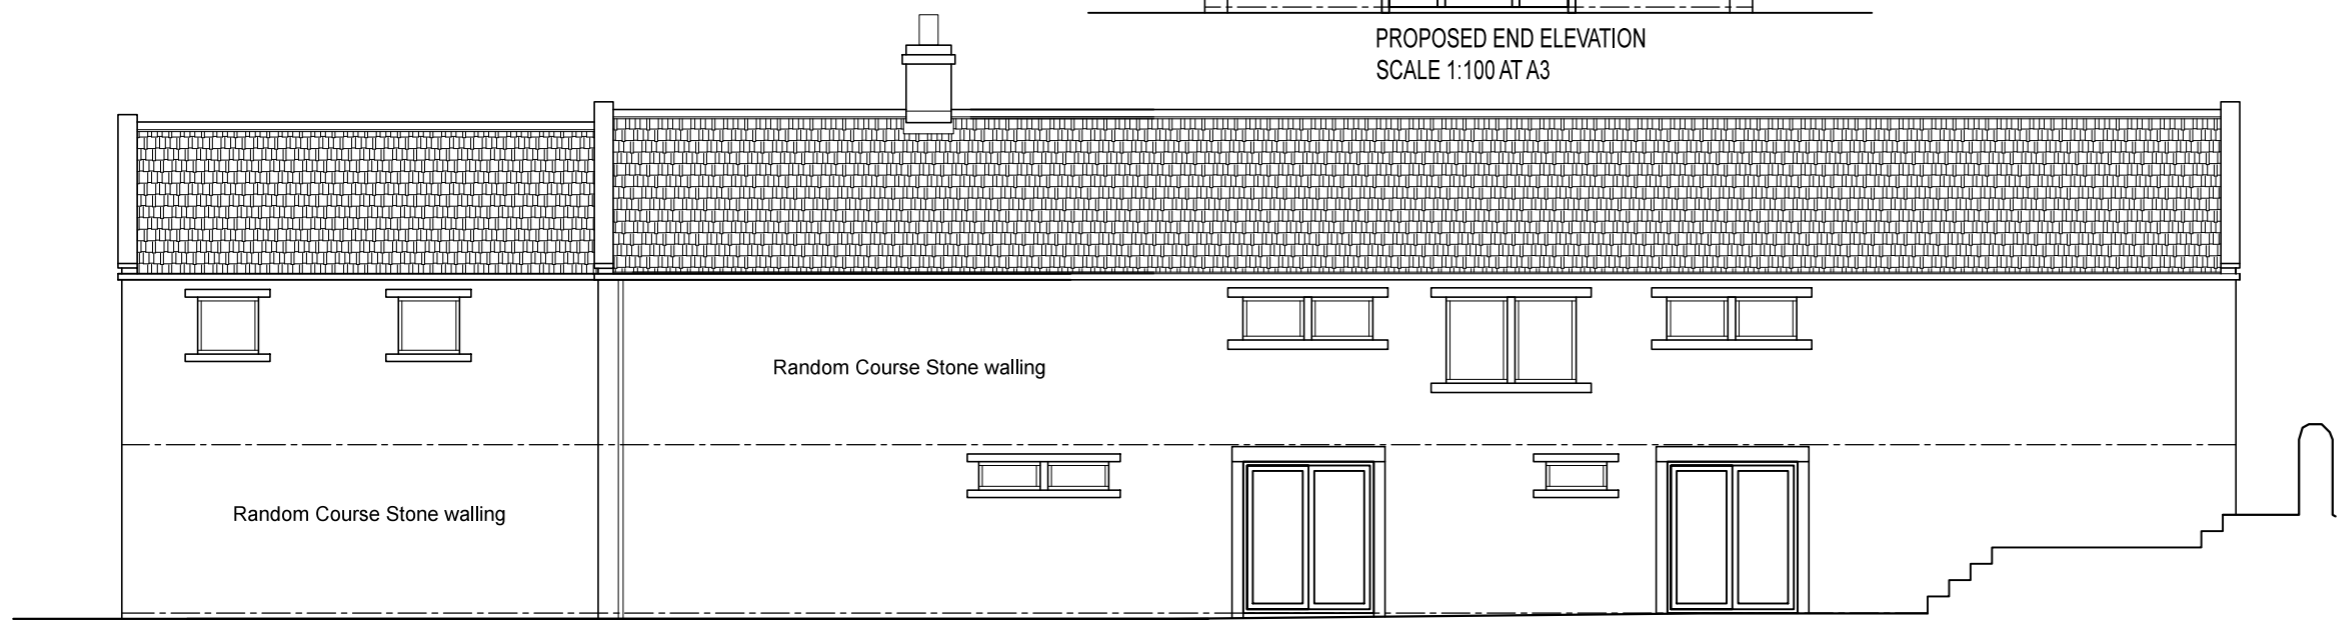

PROPOSED REAR ELEVATION
 SCALE 1:100 AT A3

Rev	Description	By	Chk	App	Date
-----	-------------	----	-----	-----	------

JRB DESIGNS Ltd
 1 Saville Road
 Cudworth
 Barnsley
 S72 8LT
 Tel: 01226 383542
 Fax: 01226 380078
 Mob: 07970 541192
 Email: john@jrbdesigns.co.uk
 This drawing is copyright. © jrbdesigns Ltd.

Client **MR. & MRS. SUGDEN**

Drawing Title **PROPOSED ELEVATIONS**

Address **DEAN LANE FARM DEAN LANE
 HEPWORTH
 HOMFIRTH
 HD9 1RL**

Project Title **PROPOSED TWO STOREY
 SIDE EXTENSION**

Purpose of Issue: **PLANNING**

Drawing Status **FIRST ISSUE**

Scale at A3 AS SHOWN	Drawn By JRB	Date 08/09/2025
Checked By	Date 08/09/2025	Approved By Date 08/09/2025

Project No. MMS001	Drawing No. 003	Revision -
------------------------------	---------------------------	----------------------

APPROVAL INFORMATION TENDER CONTRACT CONSTRUCTION