


1 East Elevation - Existing
1 : 100




2 North Elevation - Existing
1 : 100



3 South Elevation - Existing
1 : 100

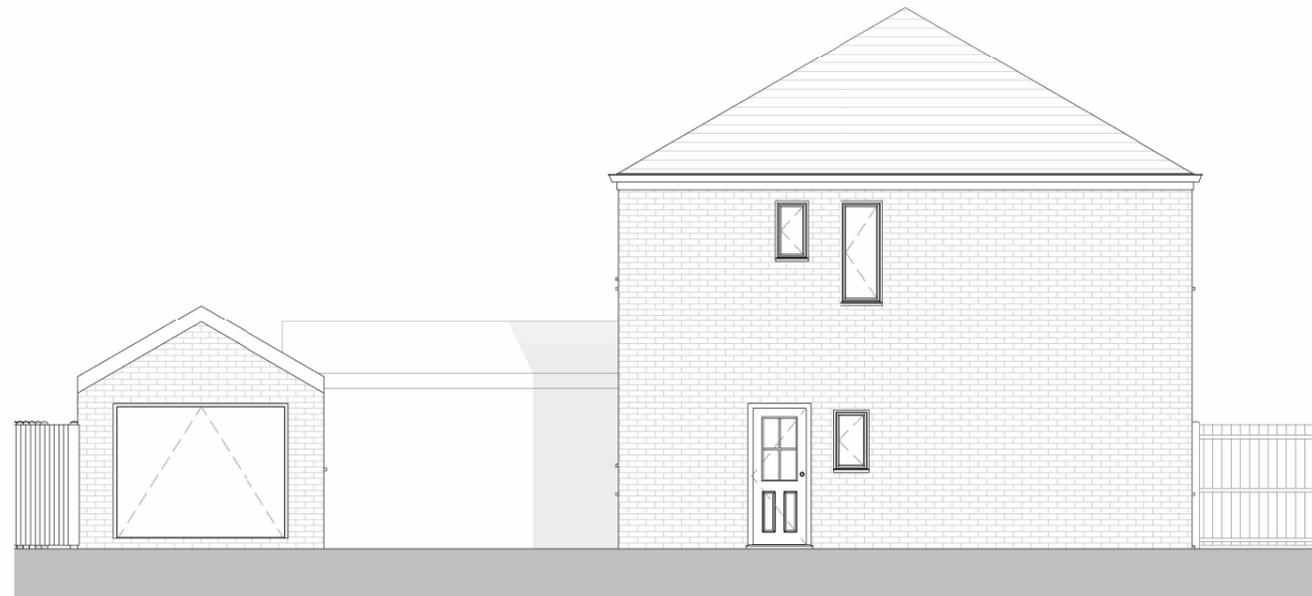

4 West Elevation - Existing
1 : 100

 

The copyright of this drawing is vested with Novl Studio and must not be copied or reproduced without the consent of the company.

Rev.	Description	Date	Drawn	Chk.

Client
Amir Zaman
Project
1B Lee Green, Mirfield
Drawing Title
Existing Elevations
Drawing Status
PLANNING



Drawing No. 20-008-PL12				Revision
Drawn AA	Checked AA	Paper Size A3	Scale 1 : 100	Date 30.08.25