
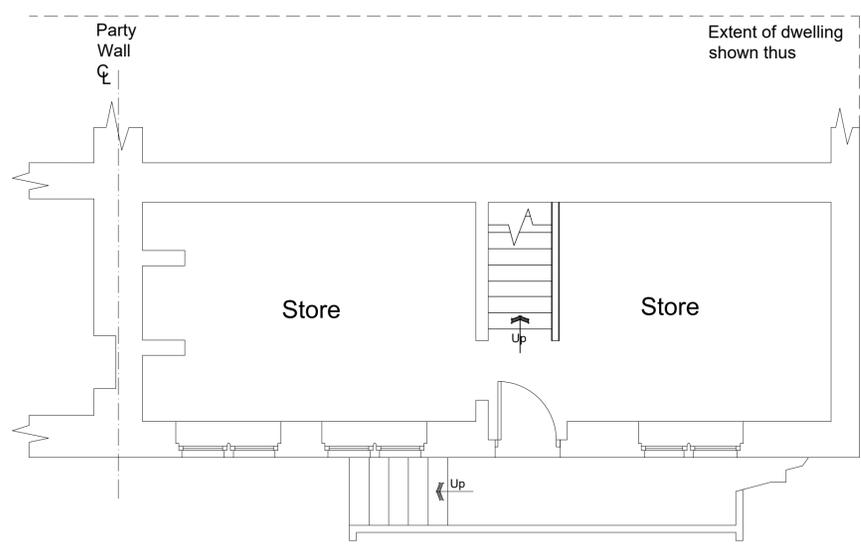


Ground Floor Plan

First Floor Plan

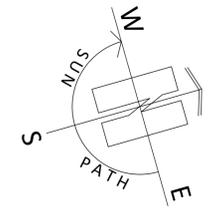

Lower Ground Floor Plan

PAUL MATTHEWS ARCHITECTURAL LTD

ARCHITECTURE | PLANNING | DESIGN

Malkin Farm  
Brow Lane  
Holmfirth  
HD9 2RJ  
07946872499  
paul@paulmatthewsarchitectural.co.uk  
www.paulmatthewsarchitectural.co.uk

Company Registration Number: 09898149 - Company Registered in England and Wales

Project: Extension and Alterations to Dwelling at 4 East View Terrace, Shelley, Huddersfield, HD8 8LL.  
Client: Craig Miller & Lambros Lambrou

Do not scale from drawing, use figured dimensions only.

All dimensions must be checked and verified on site prior to commencement of works and architect to be notified of any discrepancies.

The copyright for these drawings remains the property of Paul MatthewsArchitectural Ltd. They must not be reproduced in any way without prior written consent from the originator (Paul MatthewsArchitecturalLtd).

Initial Floor Plans as Proposed

scale 1:50 date 04/2024 sheet size A1 dwg. no. 25/1161/No4/04a

