



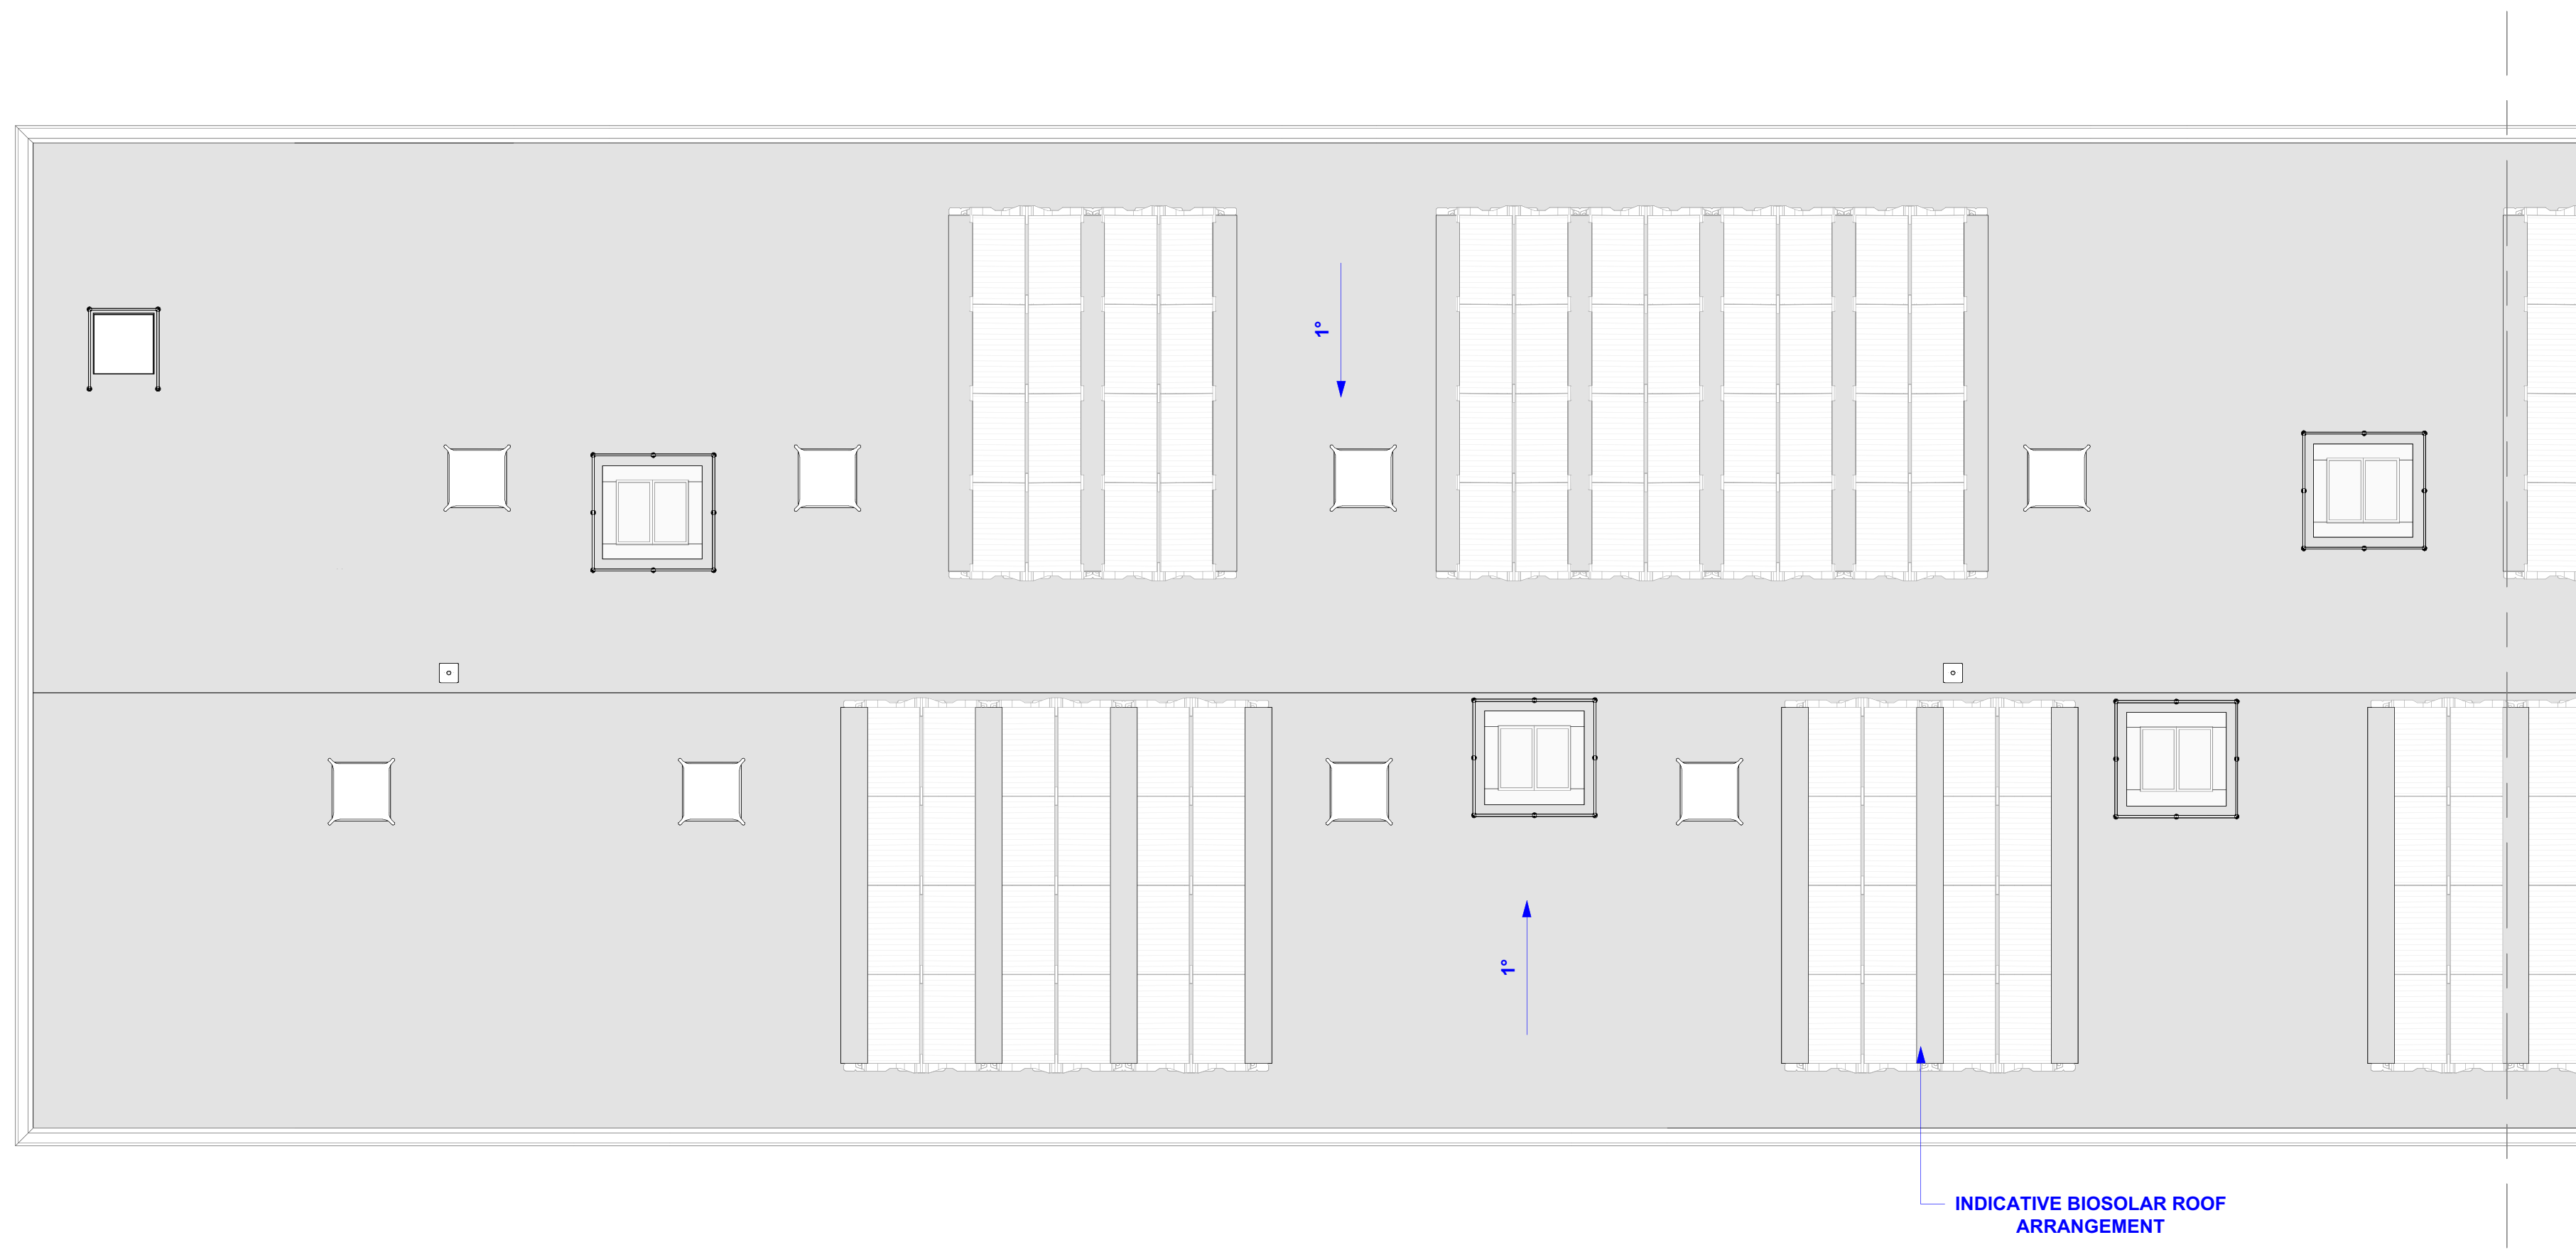


03 - Roof_GA Plan - Planning - 1 of 2

Scale - 1 : 100

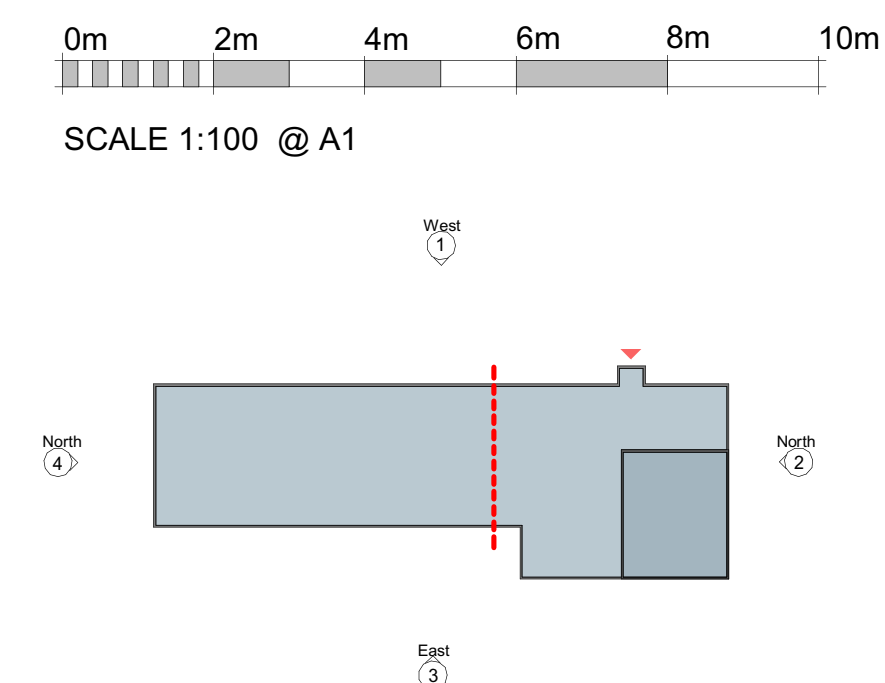

03 - Roof_GA Plan - Planning - 2 of 2

Scale - 1 : 100

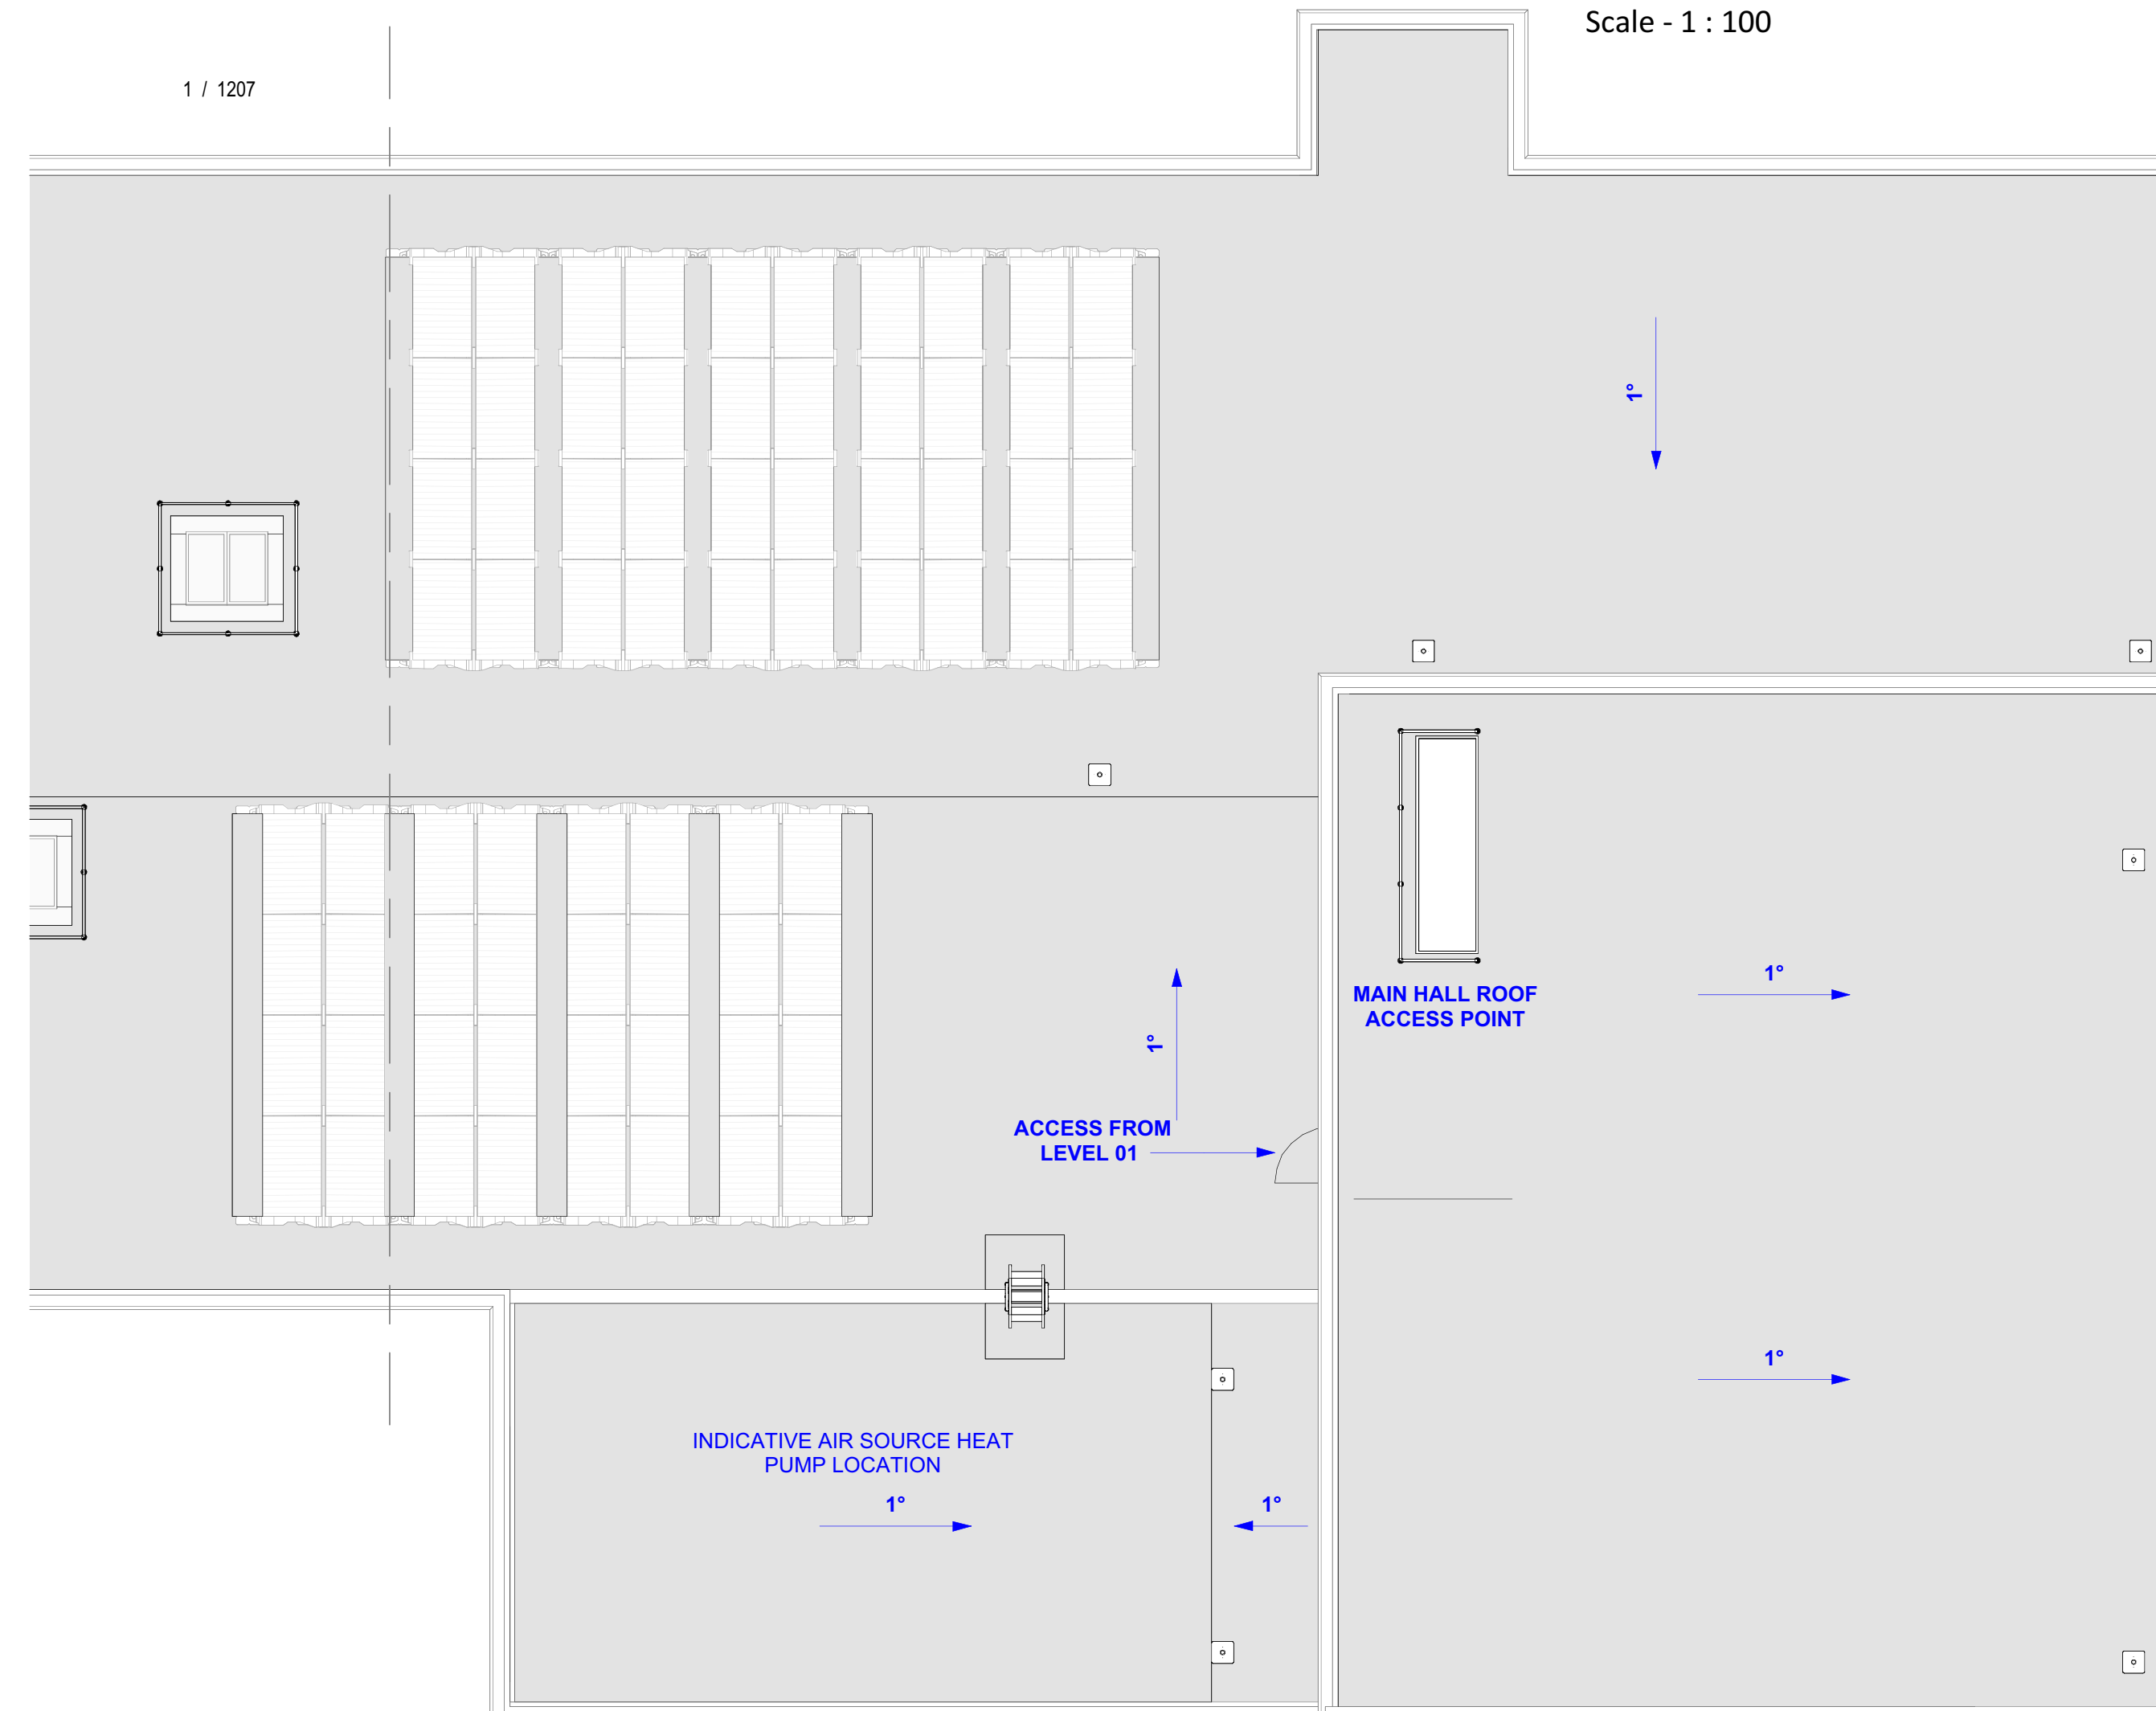

P02	05.09.25	Further annotation included
C01	13.08.25	End of Stage - 3 – Spatial Coordination (Draft CP)
P01	21.05.25	Draft CP issue
REV	DATE	DESCRIPTION

CLIENT



CONTRACTOR



CONSULTANT



PROJECT

Co-op Academy Smithies Moor

DRAWING TITLE

Planning GA Level RF

DRAWING PURPOSE

DRAWN BY	DATE	CHK'D BY	SCALE					MEDIA
SJR	05.09.25	SJR	As indicated					A1
CONTRACT DRAWING REFERENCE		STAGE:	1	2	3	4	5	6
		ISSUE:	Yes			Yes		
UNICLASS CODE	DEIR NUMBER	DEIR NAME						
PM_040_04_34	199	General Arrangement Roof Plans						
PROJECT ORIGINATOR, ZONE LEVEL		TYPE	FILE NUMBER	DRAWN BY				

