



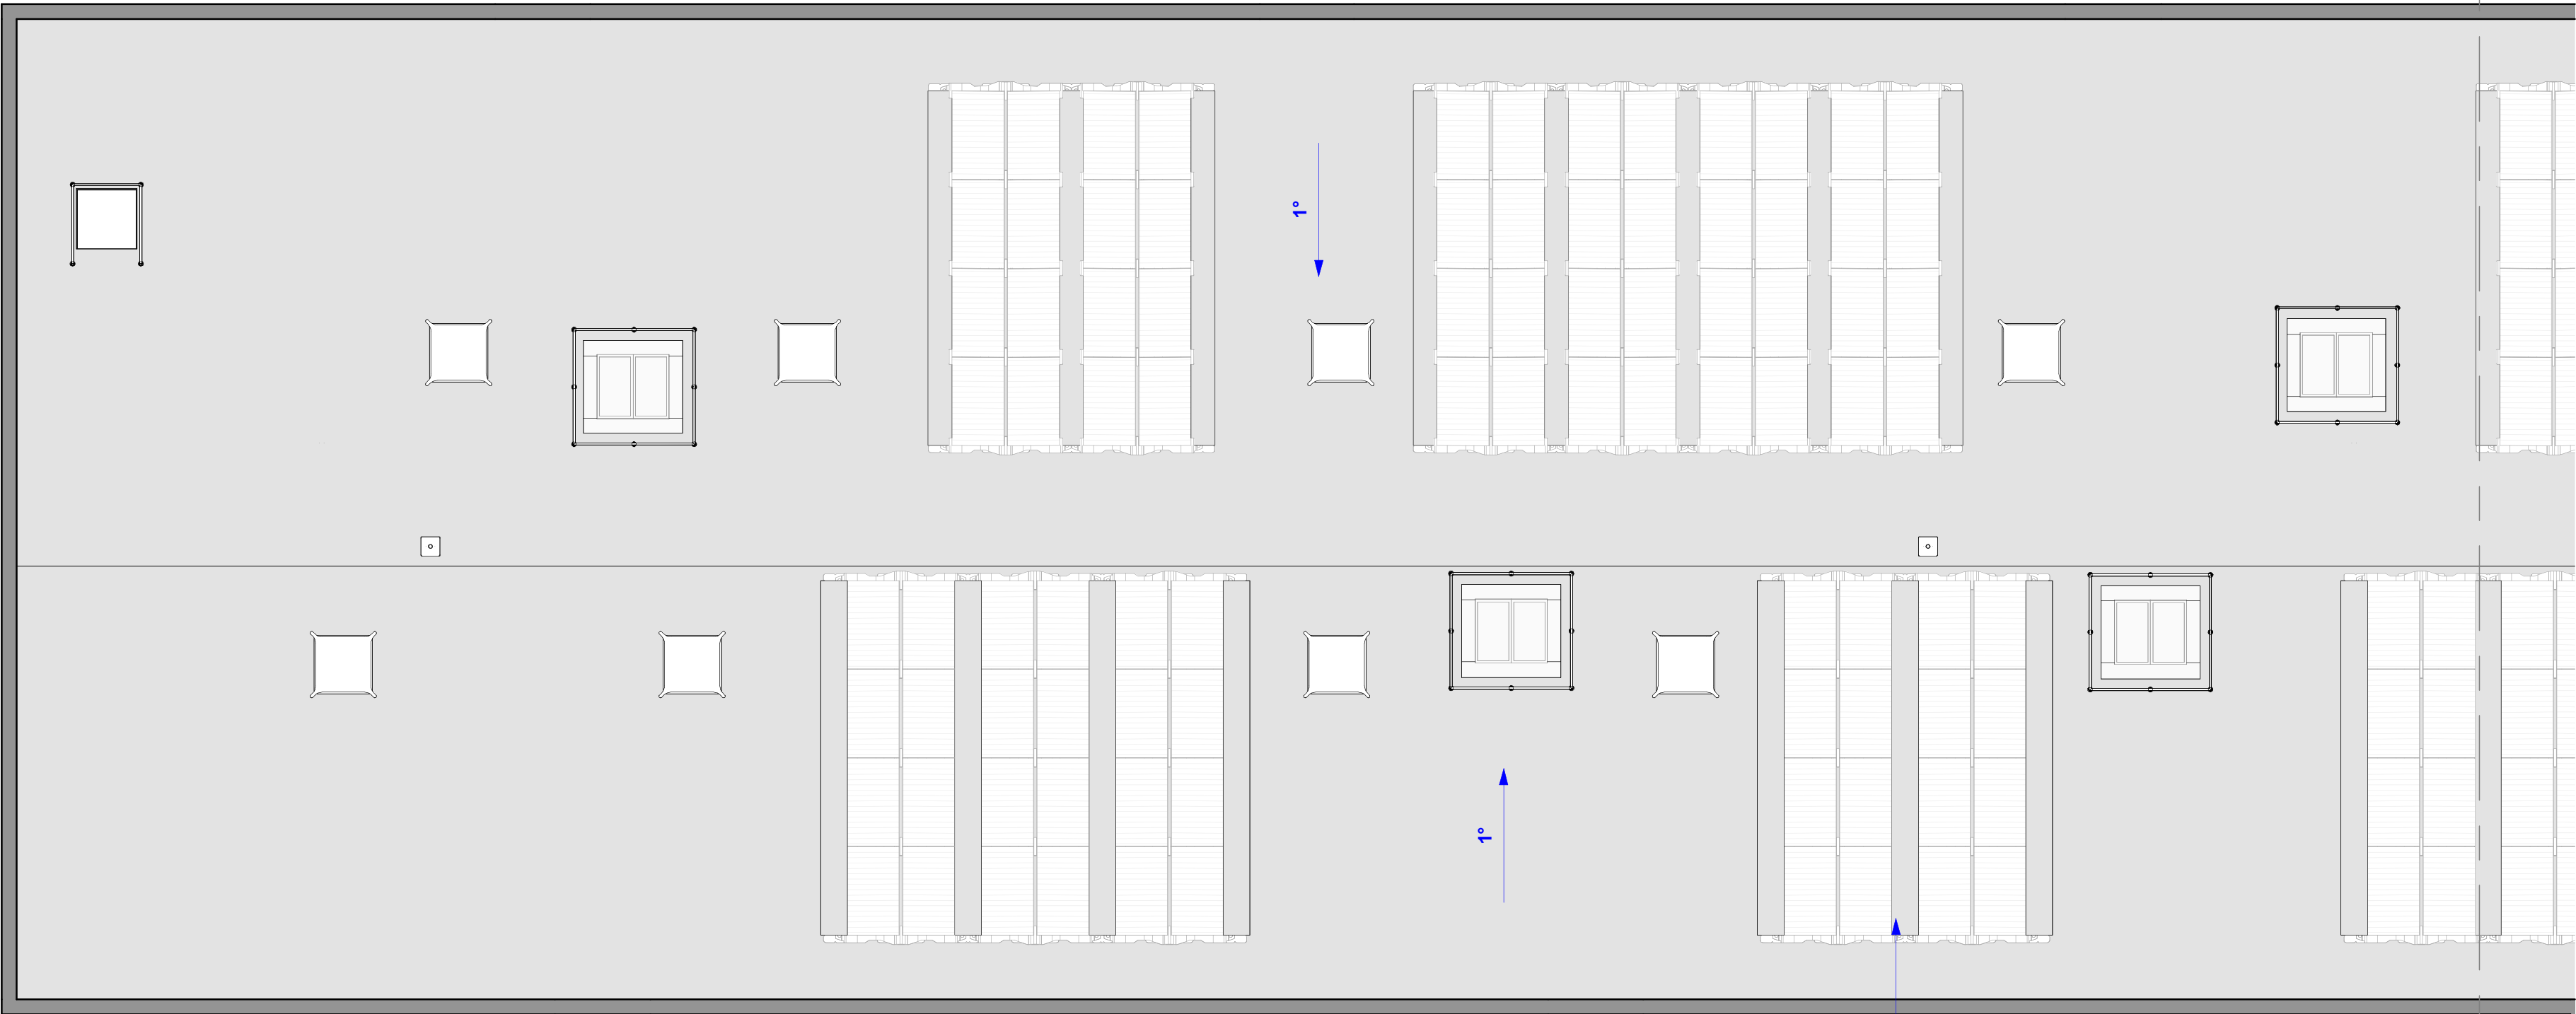

Planning 01_GA Plan - 1 of 2
Scale - 1 : 100


0m 2m 4m 6m 8m 10m

SCALE 1:100 @ A1

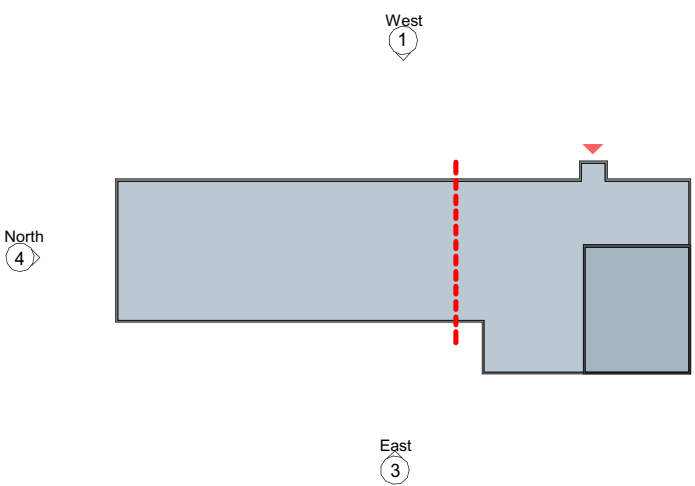

INDICATIVE BIOSOLAR ROOF
ARRANGEMENT

Planning 01_GA Plan - 2 of 2
Scale - 1 : 100

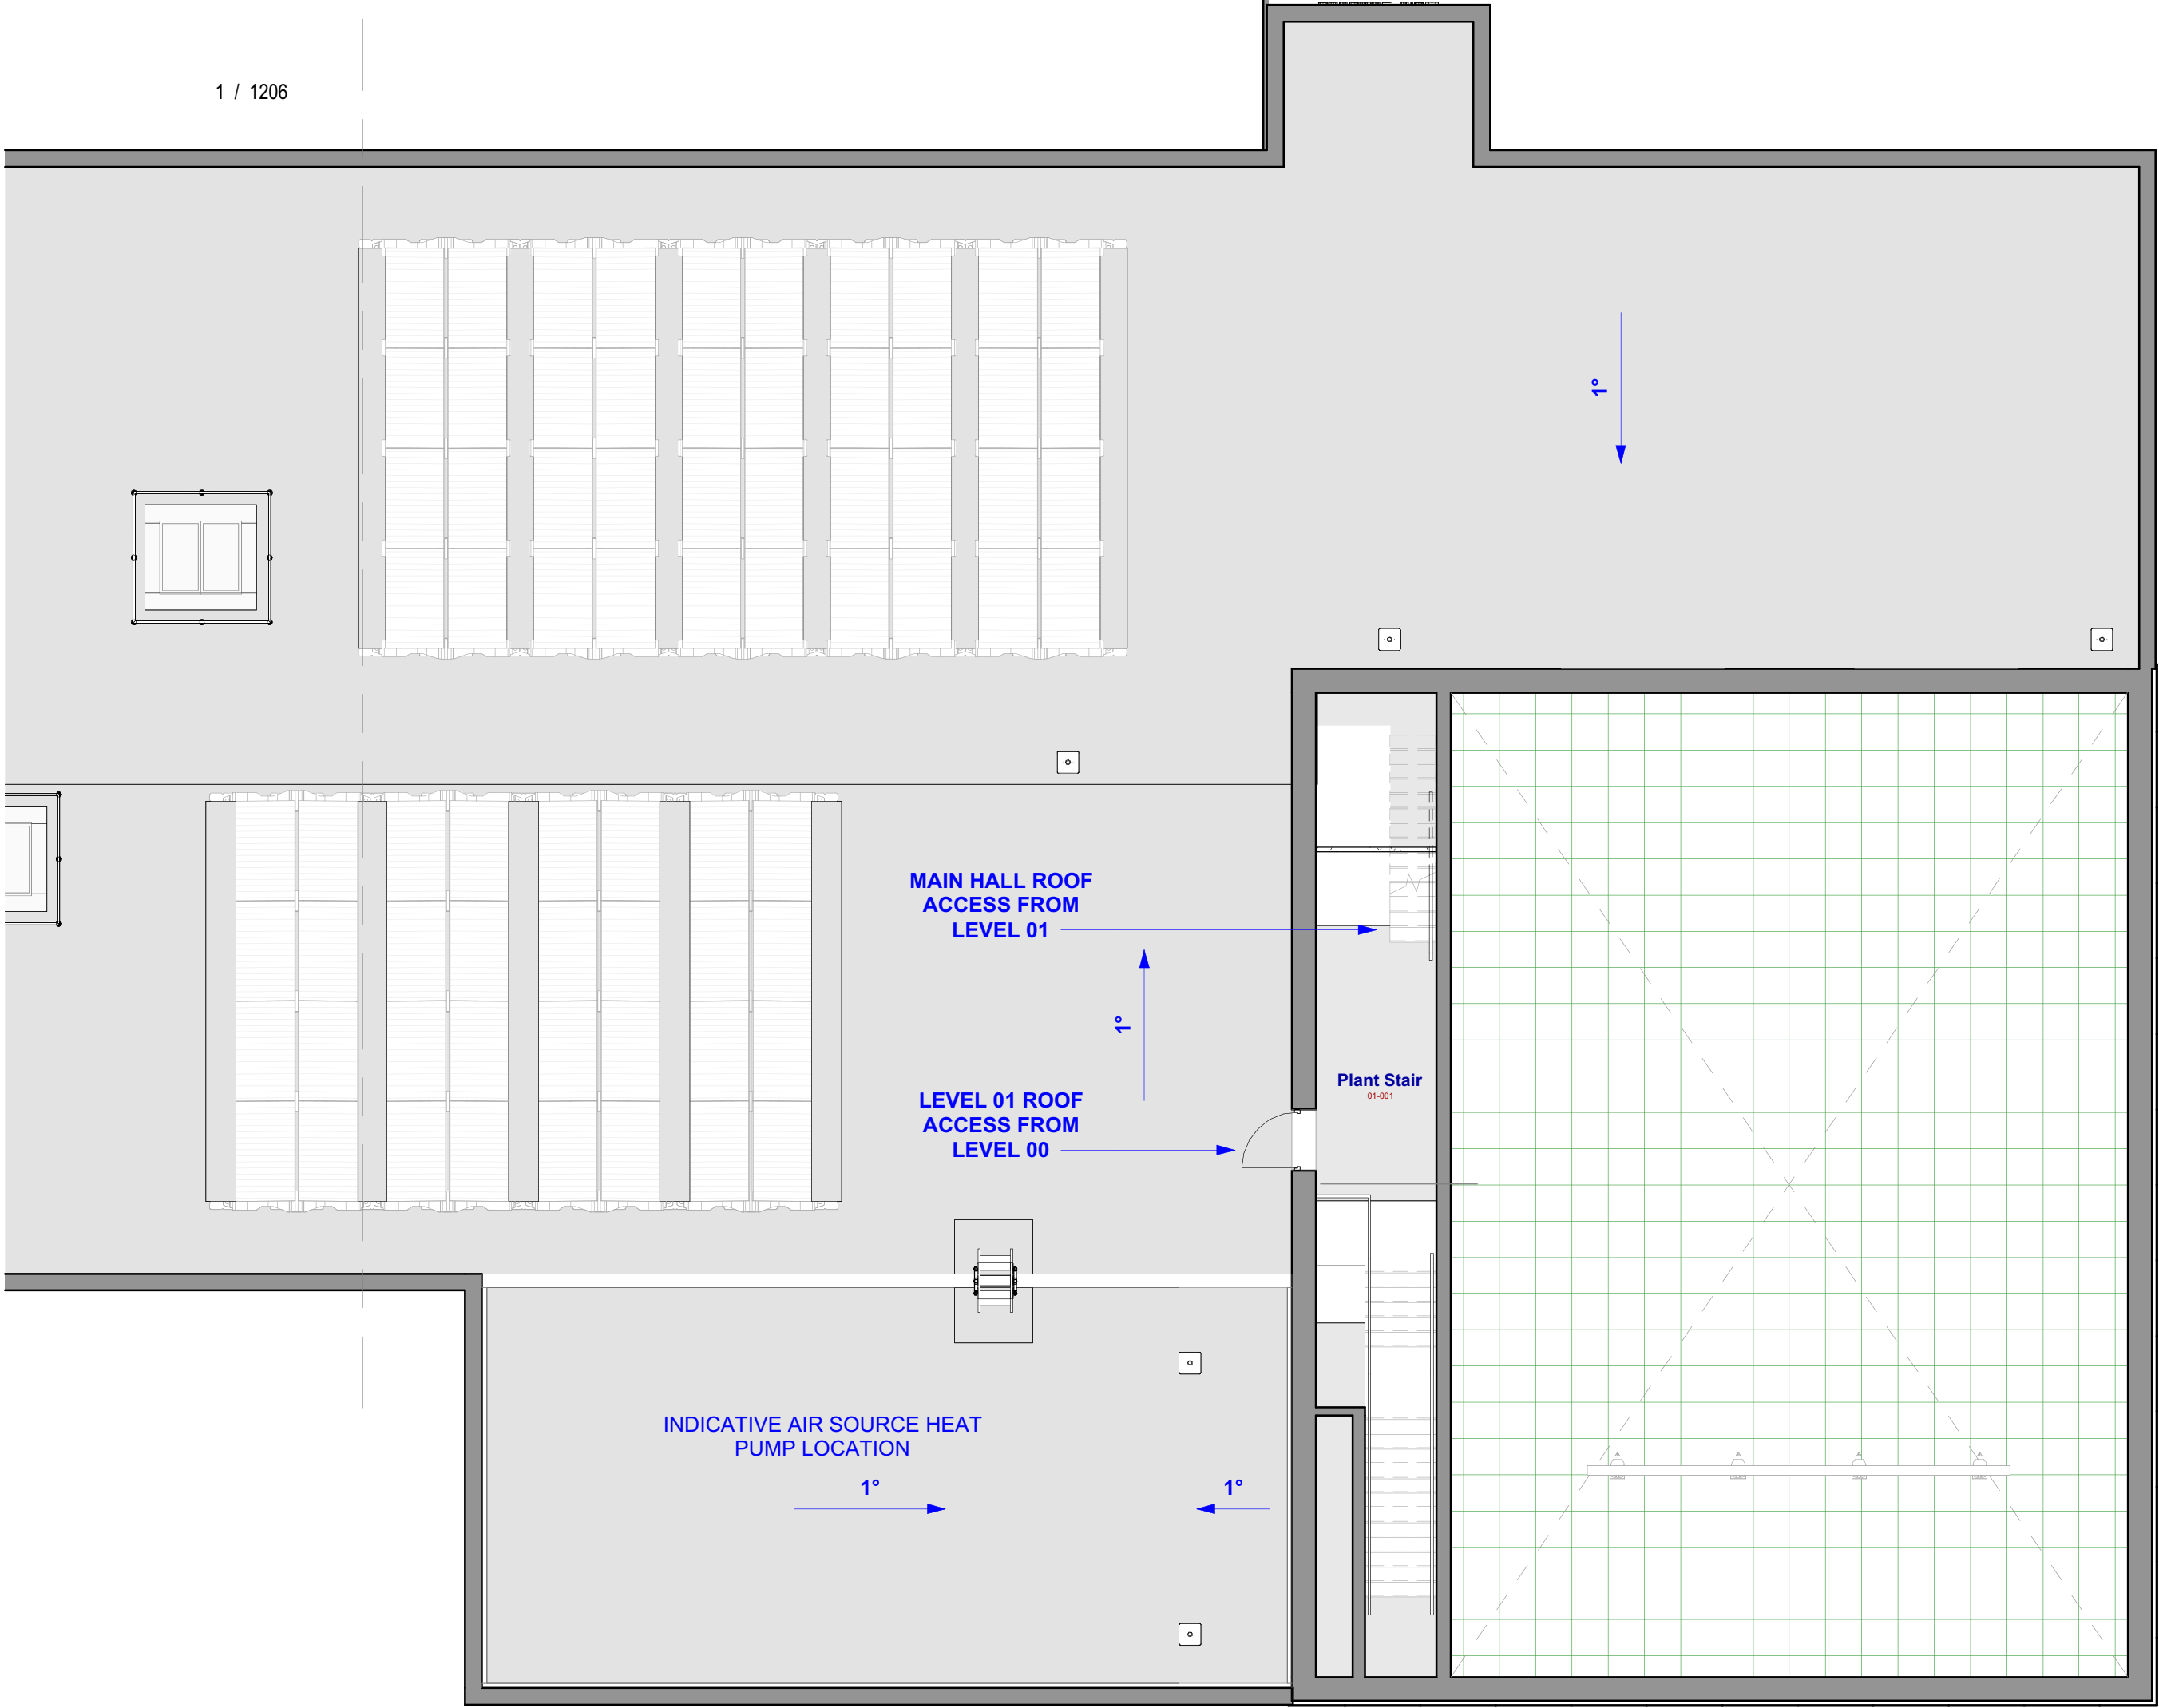

0m 2m 4m 6m 8m 10m

SCALE 1:100 @ A1

P02	05.09.25	Further annotation included
C01	13.08.25	End of Stage - 3 – Spatial Coordination (Draft CP)
P01	21.05.25	Draft CP Issue
REV	DATE	DESCRIPTION

CLIENT



CONTRACTOR



CONSULTANT



PROJECT

Co-op Academy Smithies Moor

DRAWING TITLE

Planning GA Level 01

DRAWING PURPOSE

DRAWN BY	DATE	CHK'D BY	SCALE	MEDIA
SJR	05.09.25	SJR	As indicated	A1
CONTRACT DRAWING REFERENCE		STAGE:	1	2
		ISSUE:	1	2
			Yes	Yes
UNICLASS CODE	DEIR NUMBER	DEIR NAME		
PM_40_40_34	198	General Arrangement Floor Plans		
PROJECT - ORIGINATOR - ZONE - LEVEL - TYPE - ROLE - NUMBER				REVISION
SRP1128-PEV-01-01-D-A-1206				P02