




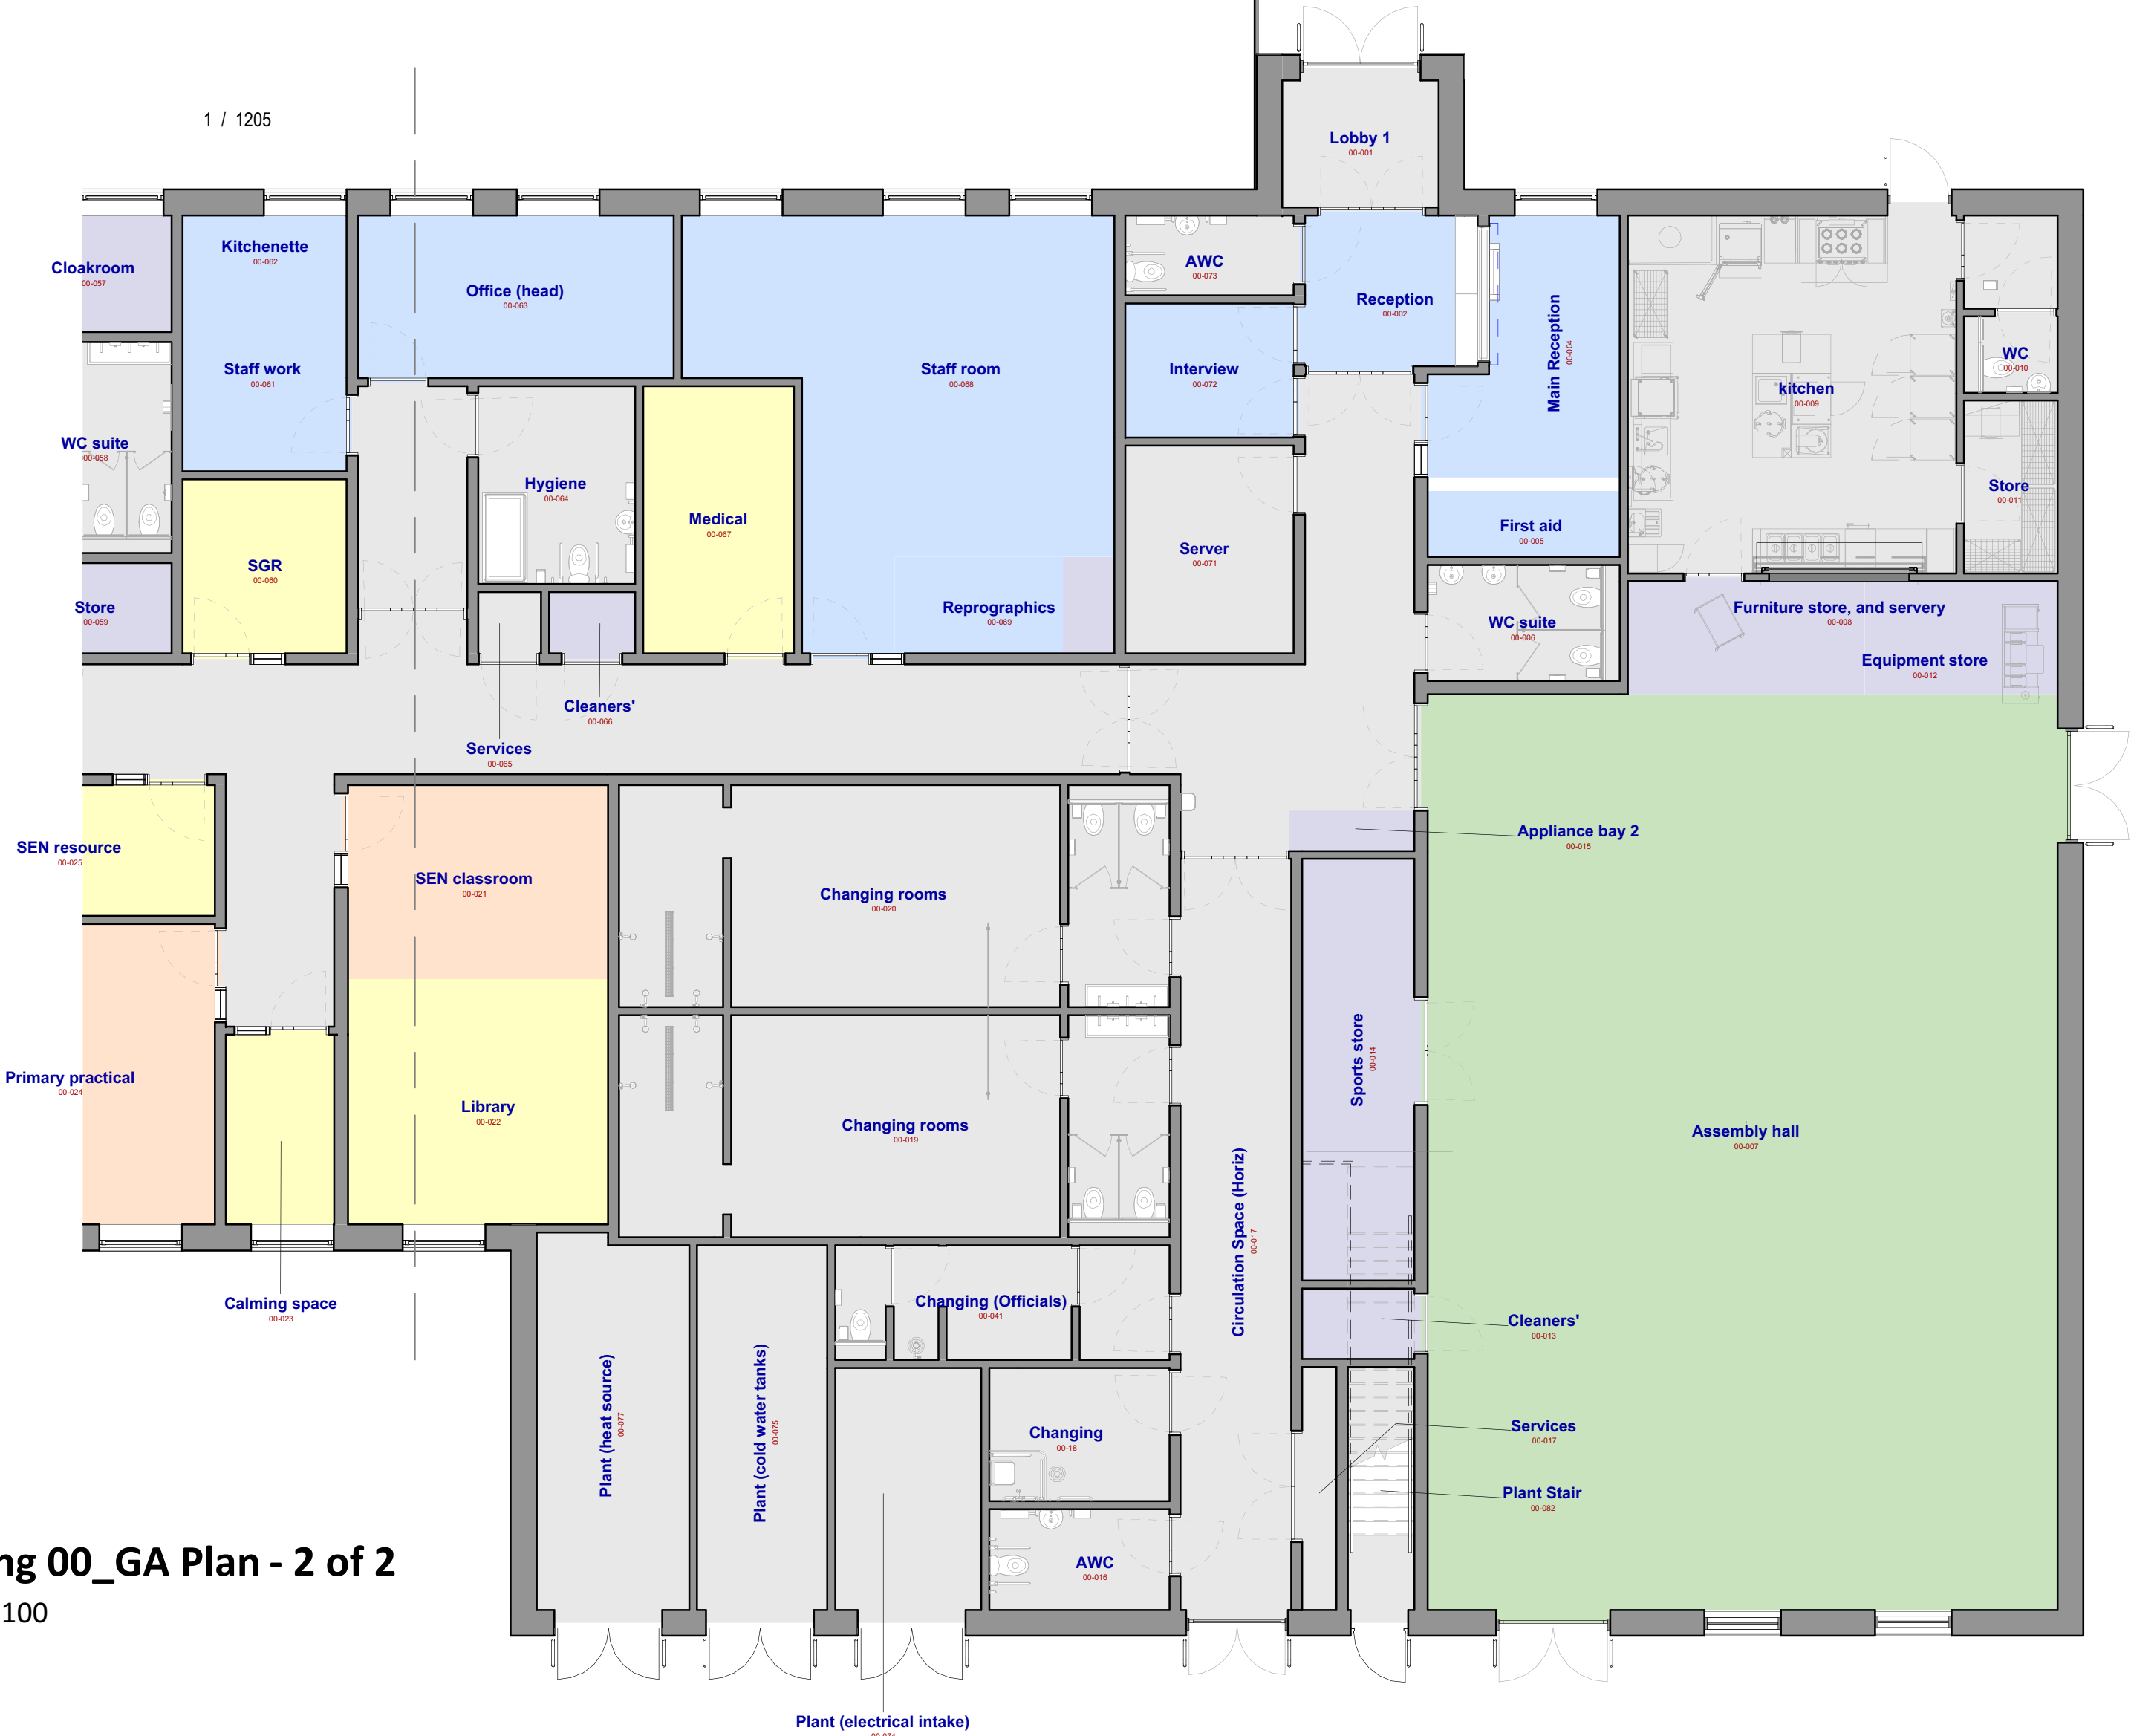

Planning 00_GA Plan - 1 of 2
Scale - 1 : 100

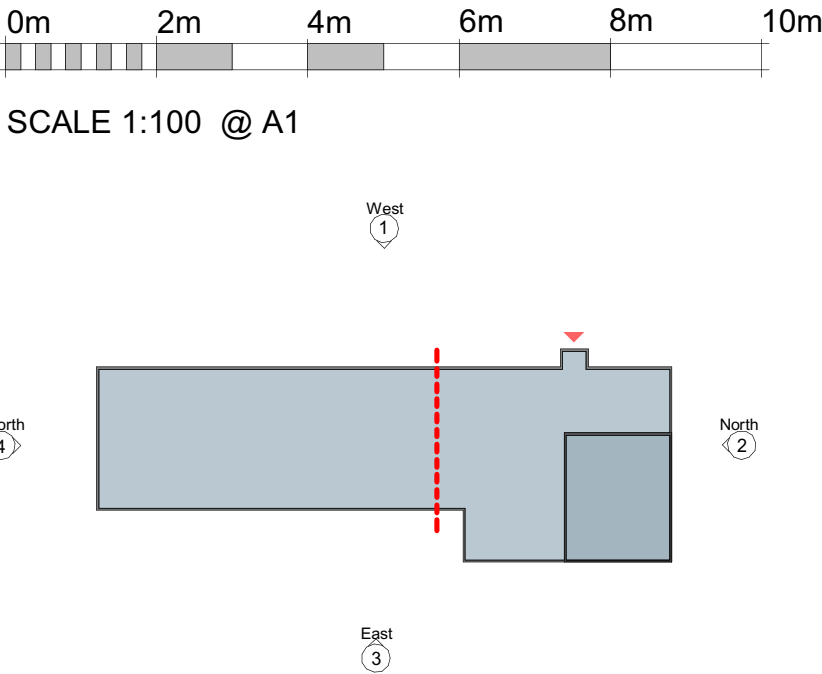

Planning 00_GA Plan - 2 of 2
Scale - 1 : 100

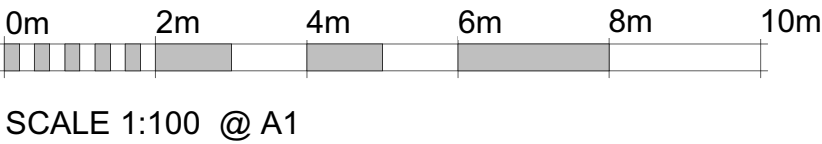

C01	13.08.25	End of Stage - 3 – Spatial Coordination (Draft CP)
P01	21.05.25	Draft CP issue
REV	DATE	DESCRIPTION

CLIENT



CONTRACTOR



CONSULTANT



PROJECT

Co-op Academy Smithies Moor

DRAWING TITLE

Planning GA Level 00

DRAWING PURPOSE

DRAWN BY	DATE	CHK'D BY	SCALE	MEDIA
SJR	13.08.25	SJR	As indicated	A1
CONTRACT DRAWING REFERENCE		STAGE:	1	2
PM_40_40_34		ISSUE:	1	2
UNICLASS CODE		DEIR NUMBER	198	198
PROJECT - ORIGINATOR - ZONE - LEVEL - TYPE - ROLE - NUMBER		SRP1128-PEV-01-00-D-A-1205		
DRAWING PURPOSE		General Arrangement Floor Plans		
REVISION		C01		