




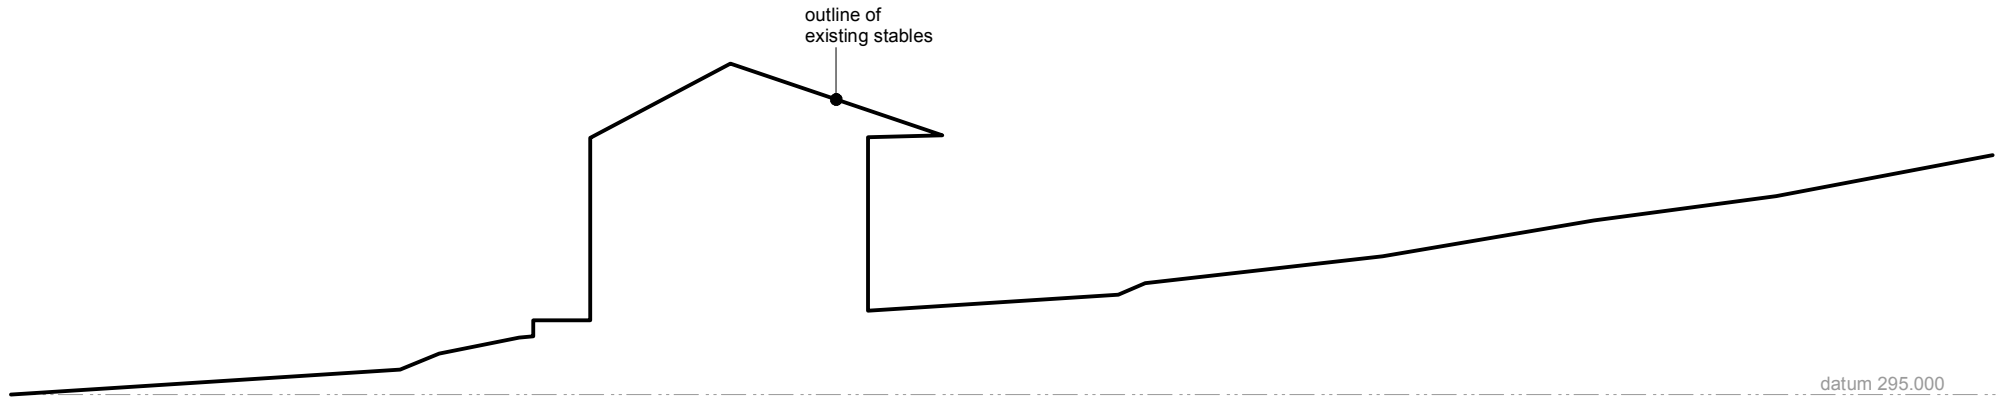

section a-a

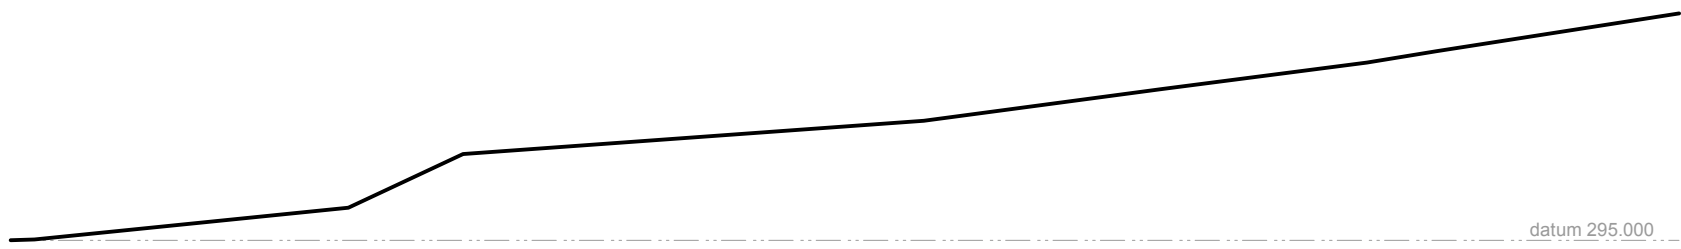


section b-b

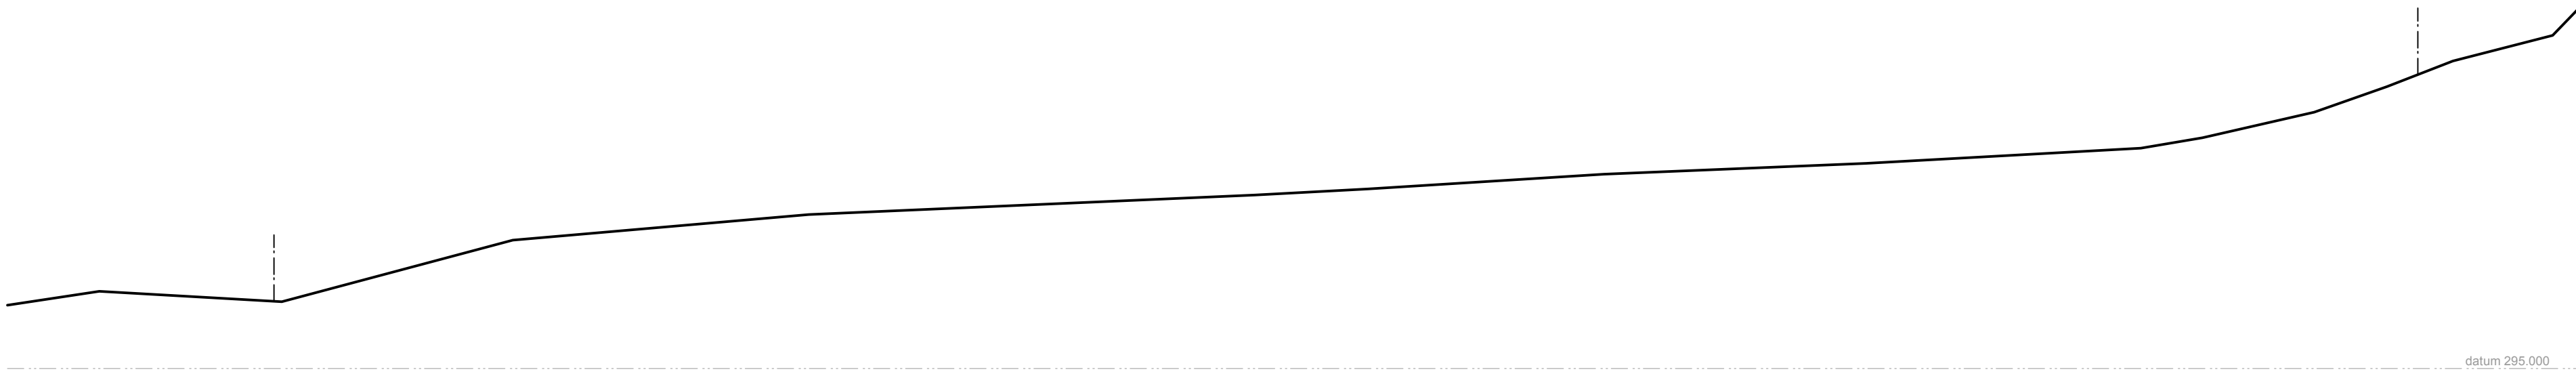

section c-c




section d-d

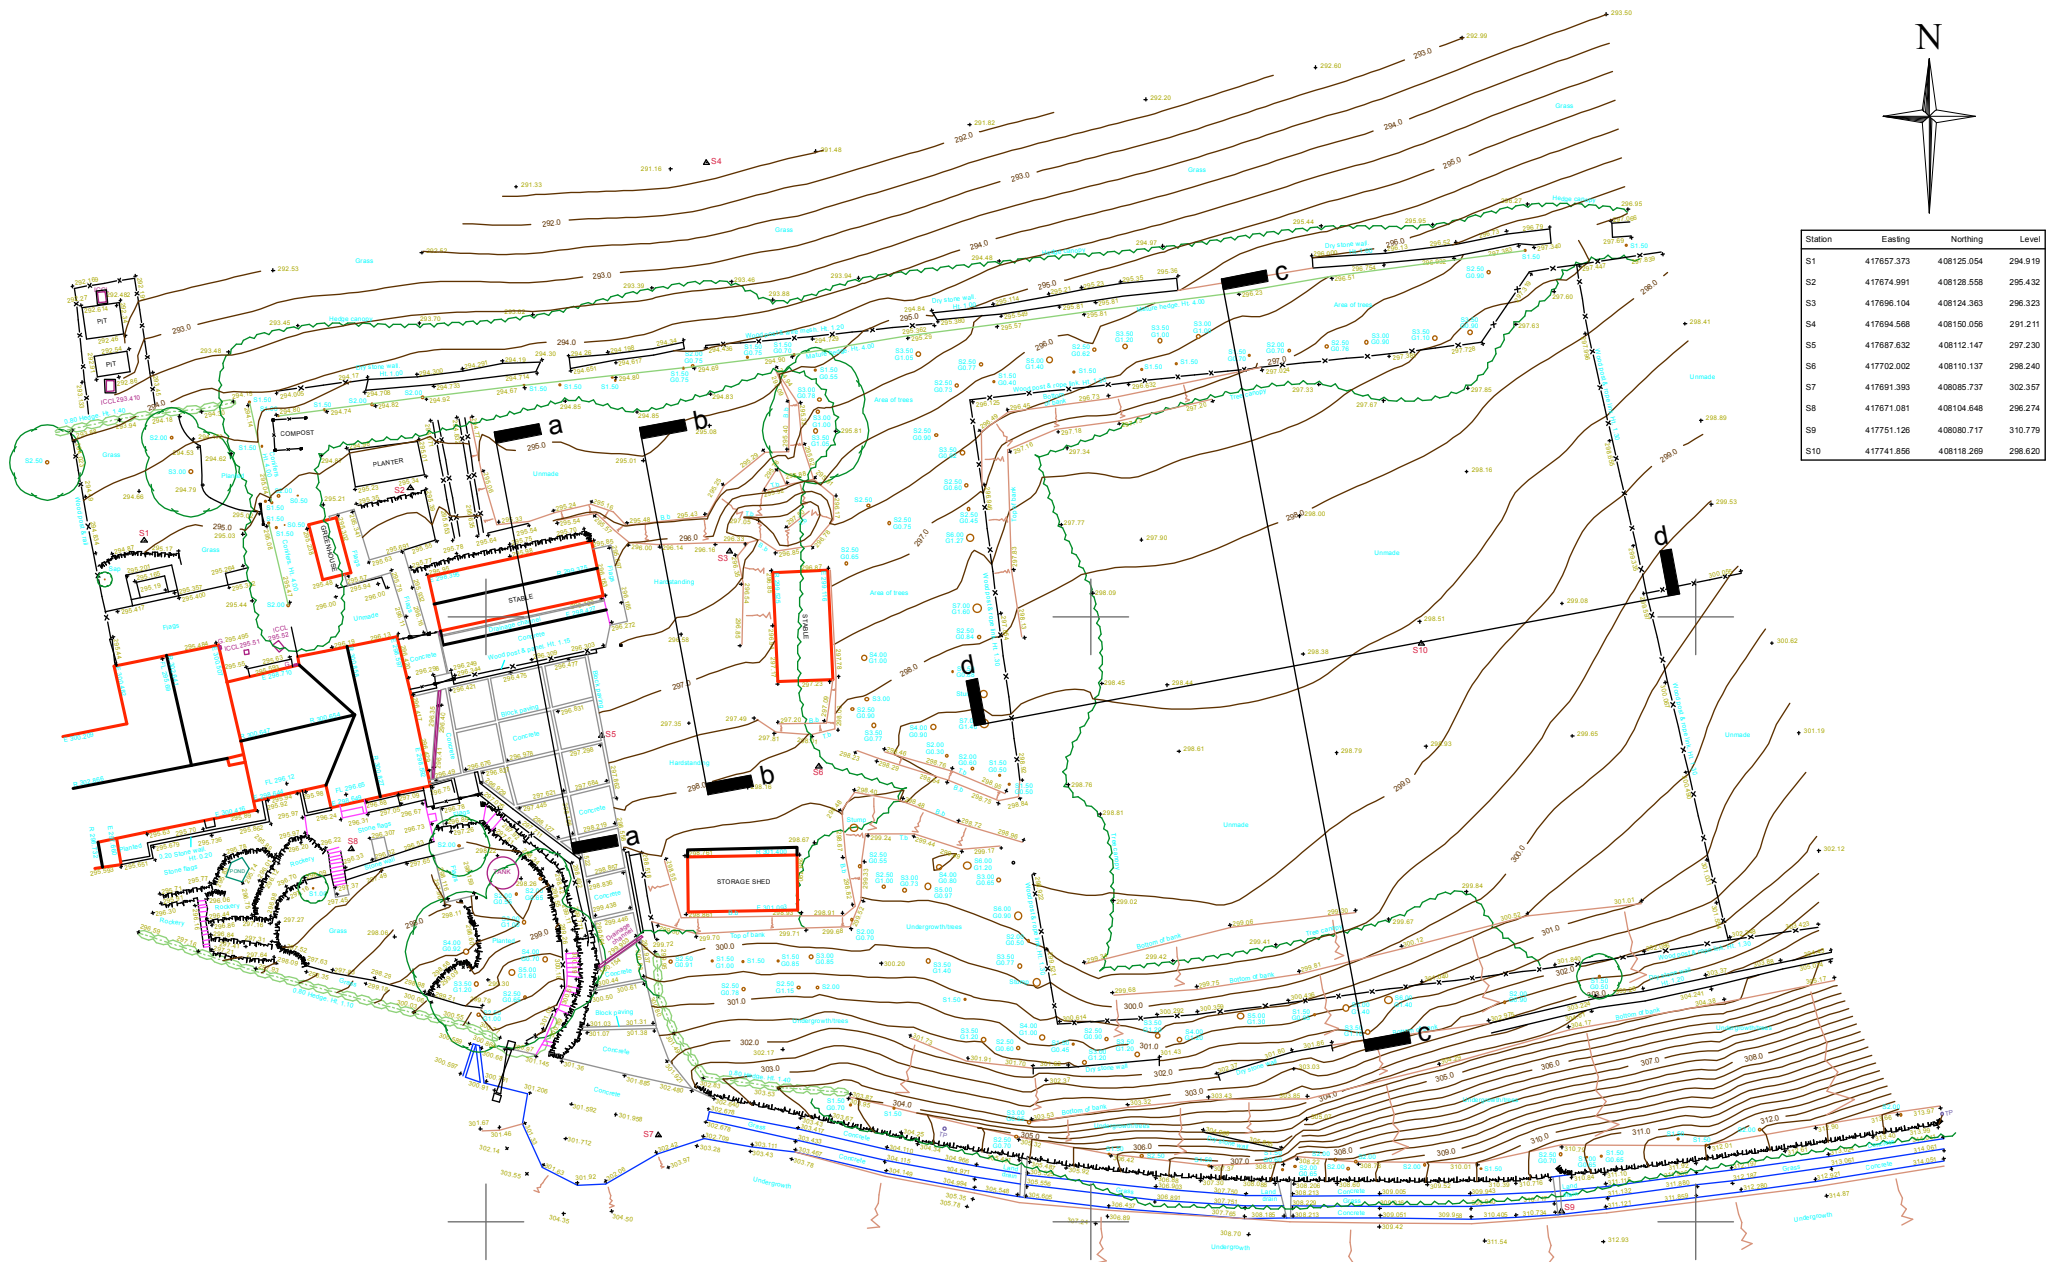

site plan
scale 1:500

Station	Height	Height	Height
11	41762.210	41762.210	284.11
12	41762.210	41762.210	284.11
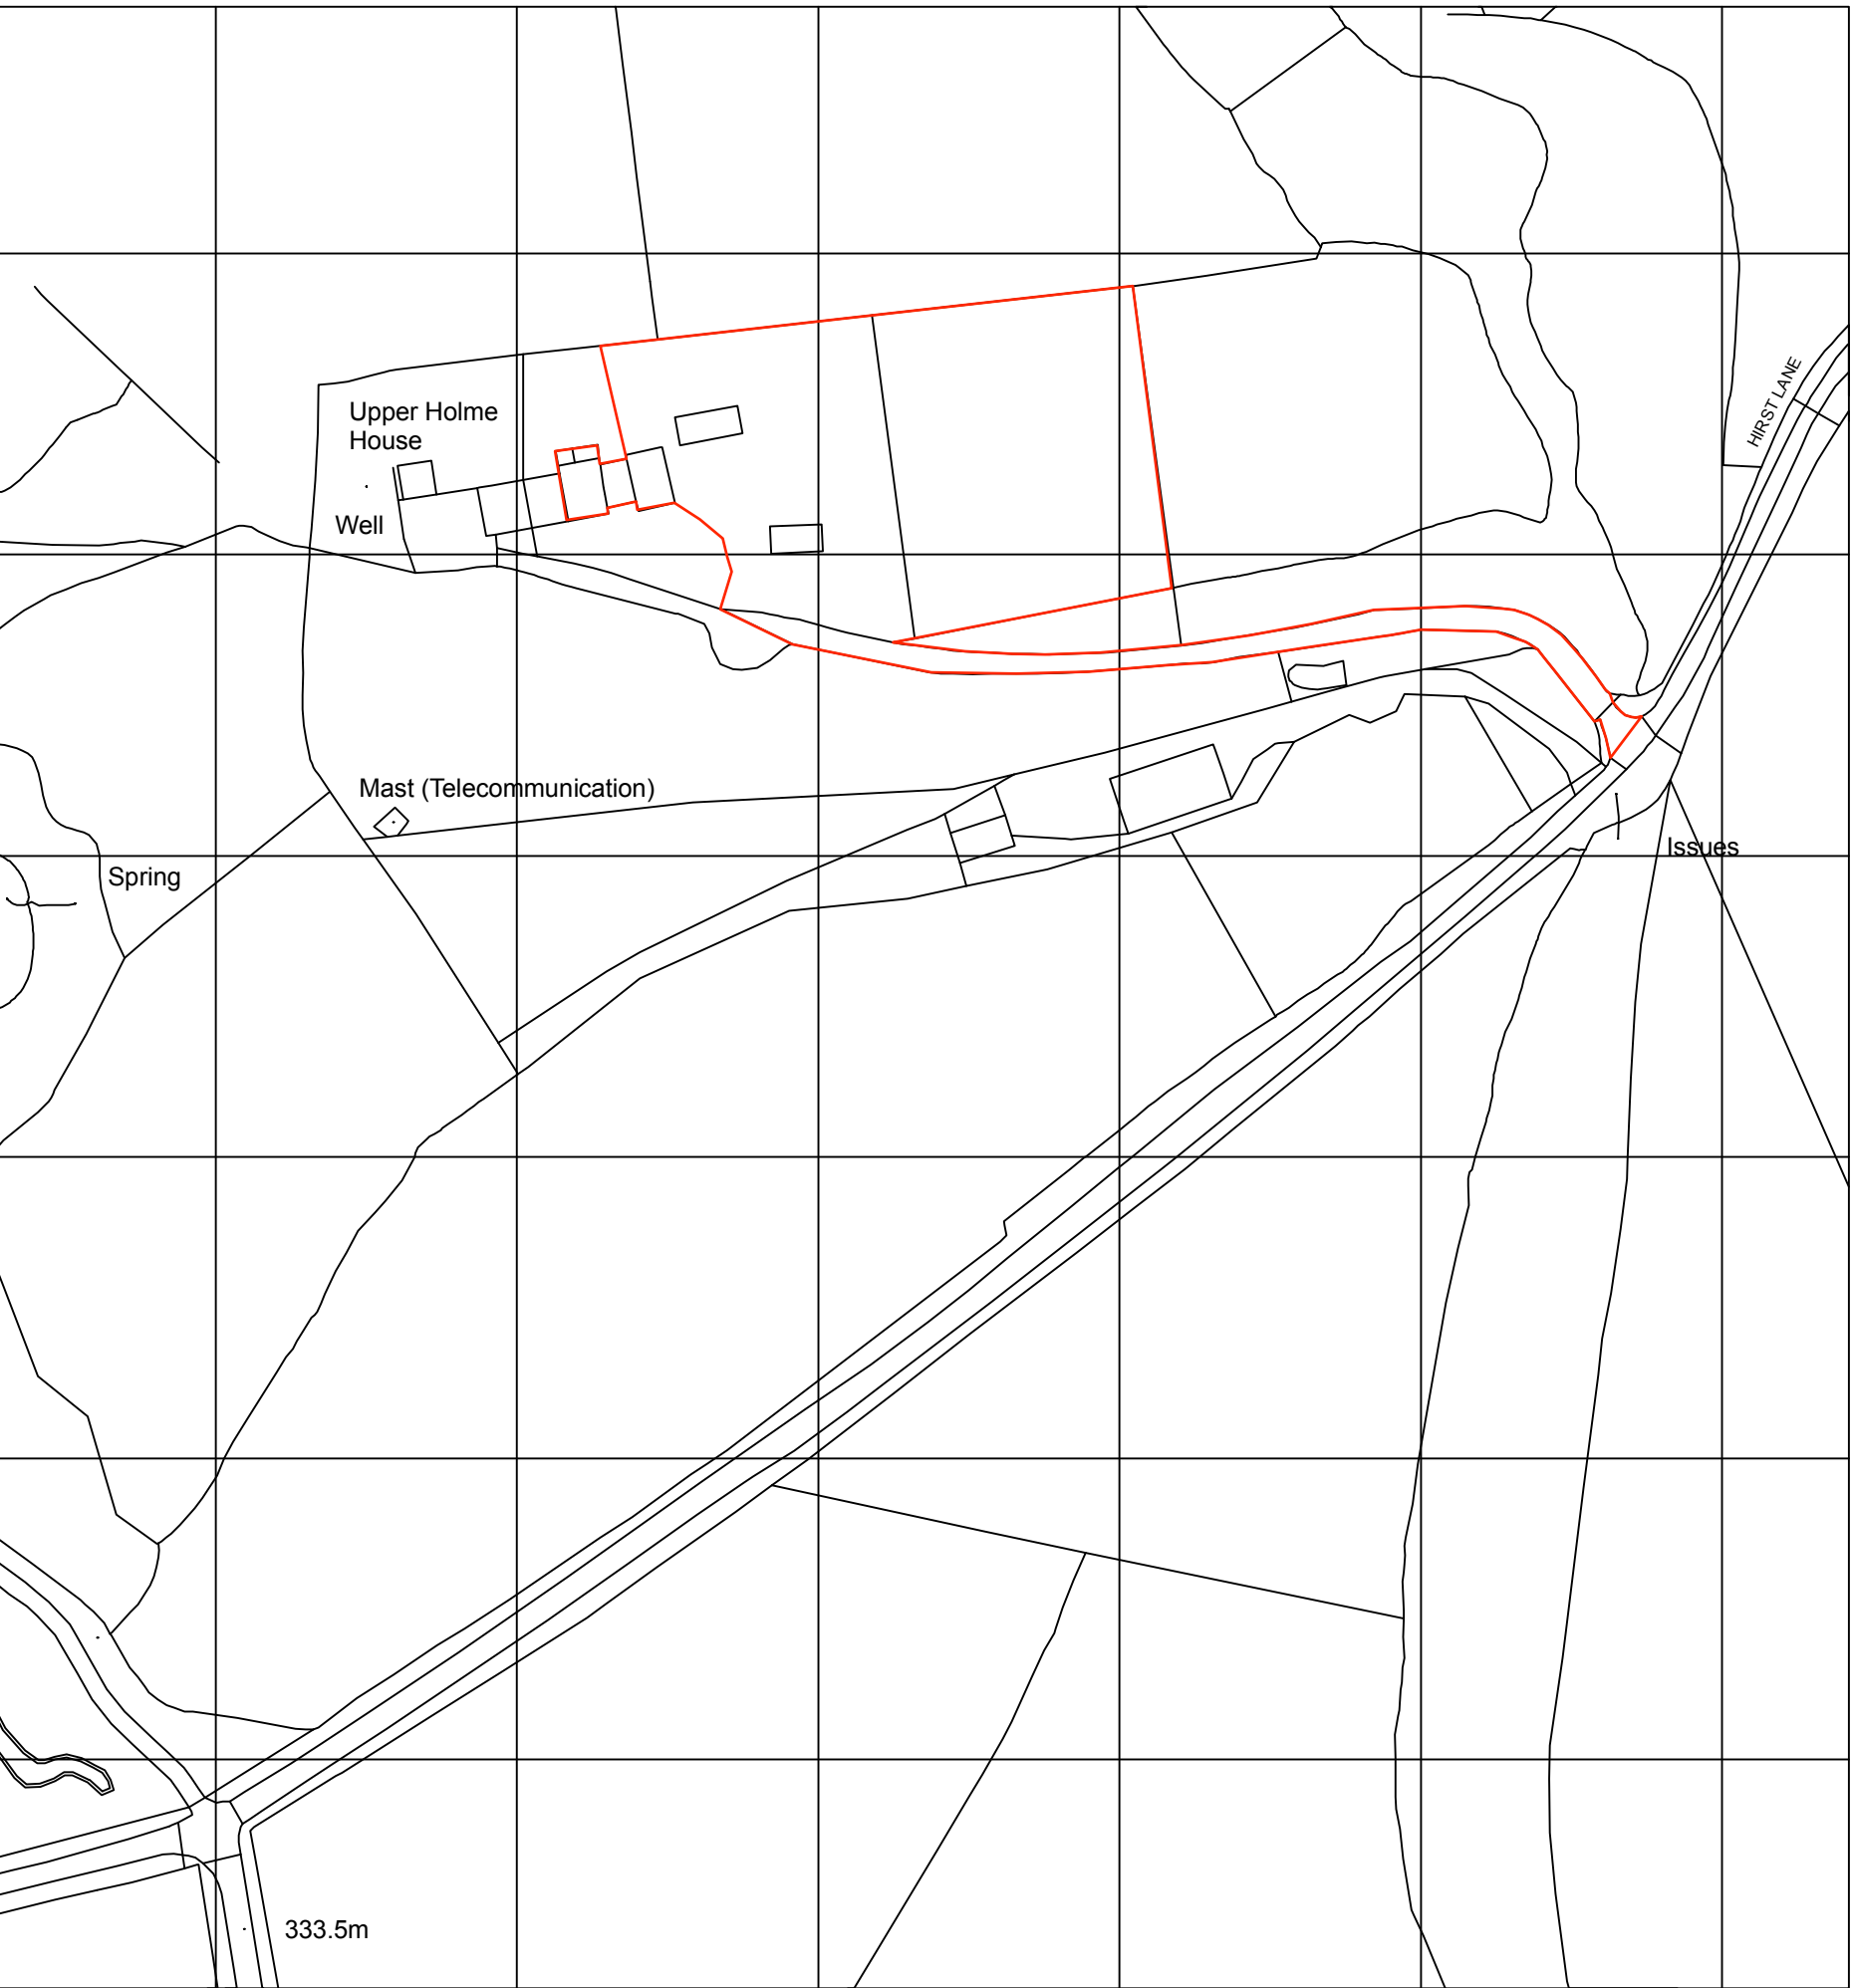

location plan
scale 1:1250

This drawing has been prepared specifically for the purpose of obtaining Planning Permission and/or Building Regulation Approval. Its suitability for other purposes, without supplementary details and specifications cannot be guaranteed. The Permissions and/or Approvals are beyond the Architects control and no guarantee that such will be granted is given or to be inferred by reason of the preparation of this drawing. Only figured dimensions are to be used. All dimensions to be checked on site. This drawing together with the design is the property and copyright of the Architect and must not be reproduced without prior written permission.

rev.	description	date	drawn	approved
P02	Drawing updated to extend the red line boundary to meet the highway	18.09.25	NG	NG
P01	Drawing originated	04.08.21	JS	NG



project Proposed barn, garage and riding manege located in green belt
at Upper Holme House Farm, Hirst Lane, Cumberworth, HD8 8GA
for Mr T. & Mrs L. Portman

title Site as existing
number 21041D-01-P02
scale 1:100, 1:500
size A1