




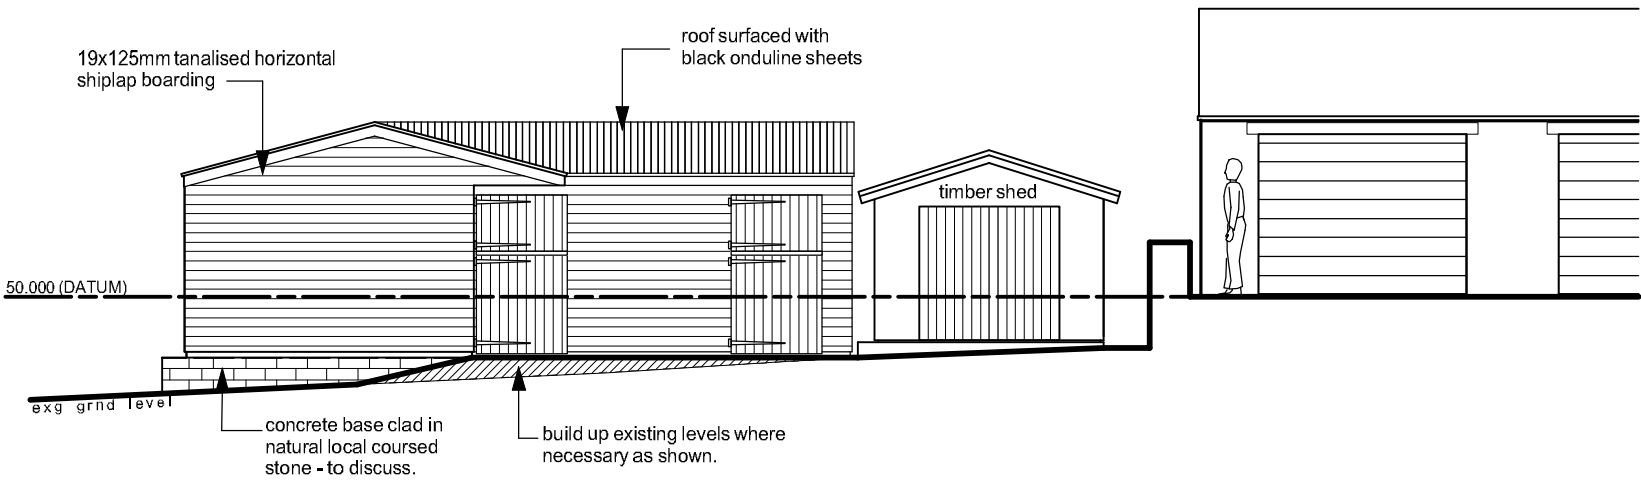


north elevation

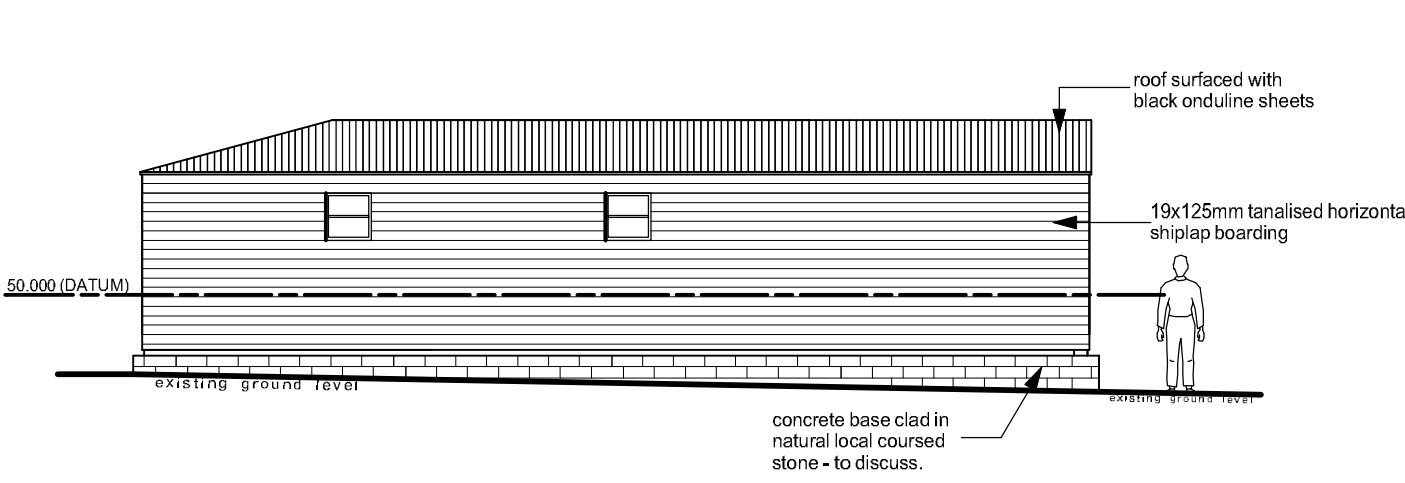

east elevation (from new lane)

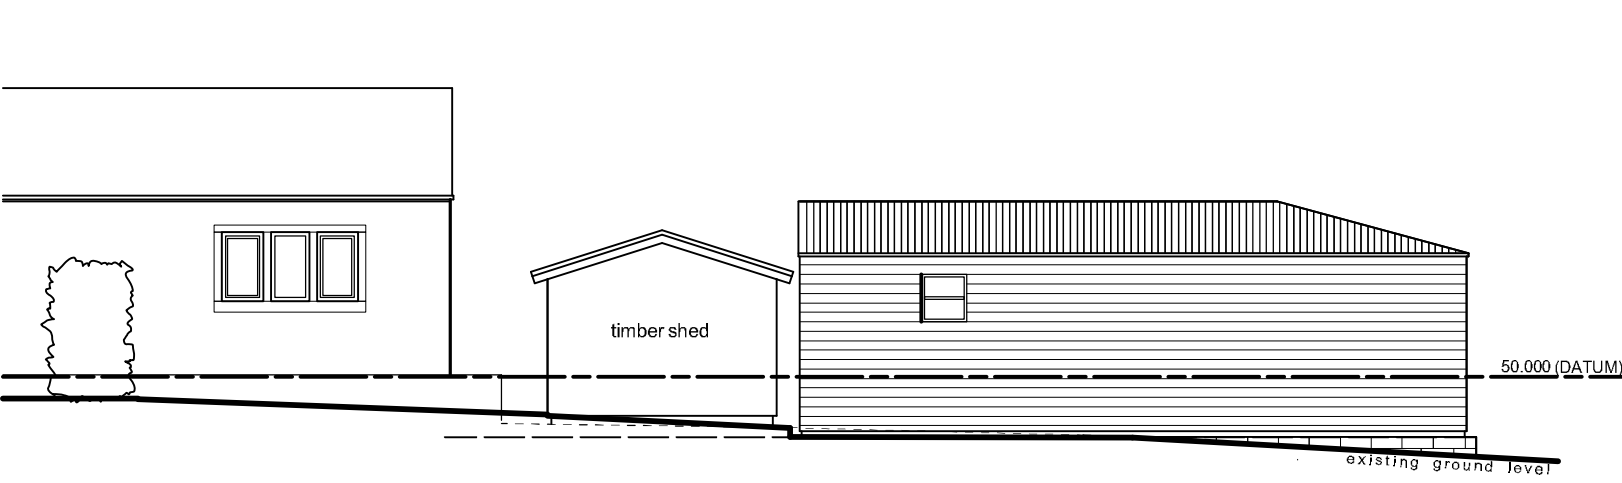


south elevation (from chapel street)

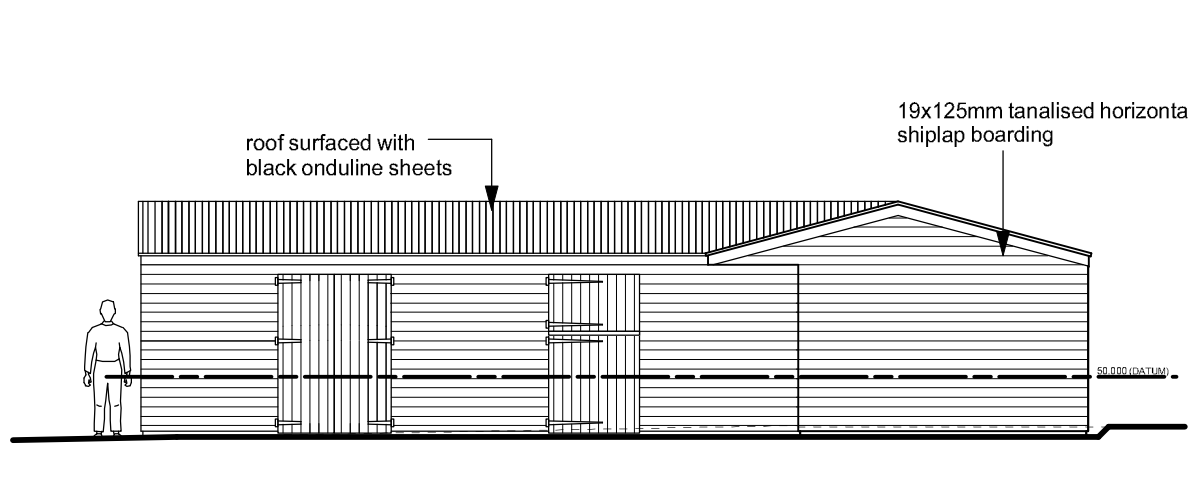

west elevation (from concrete hardstanding)



stable block & part site plan

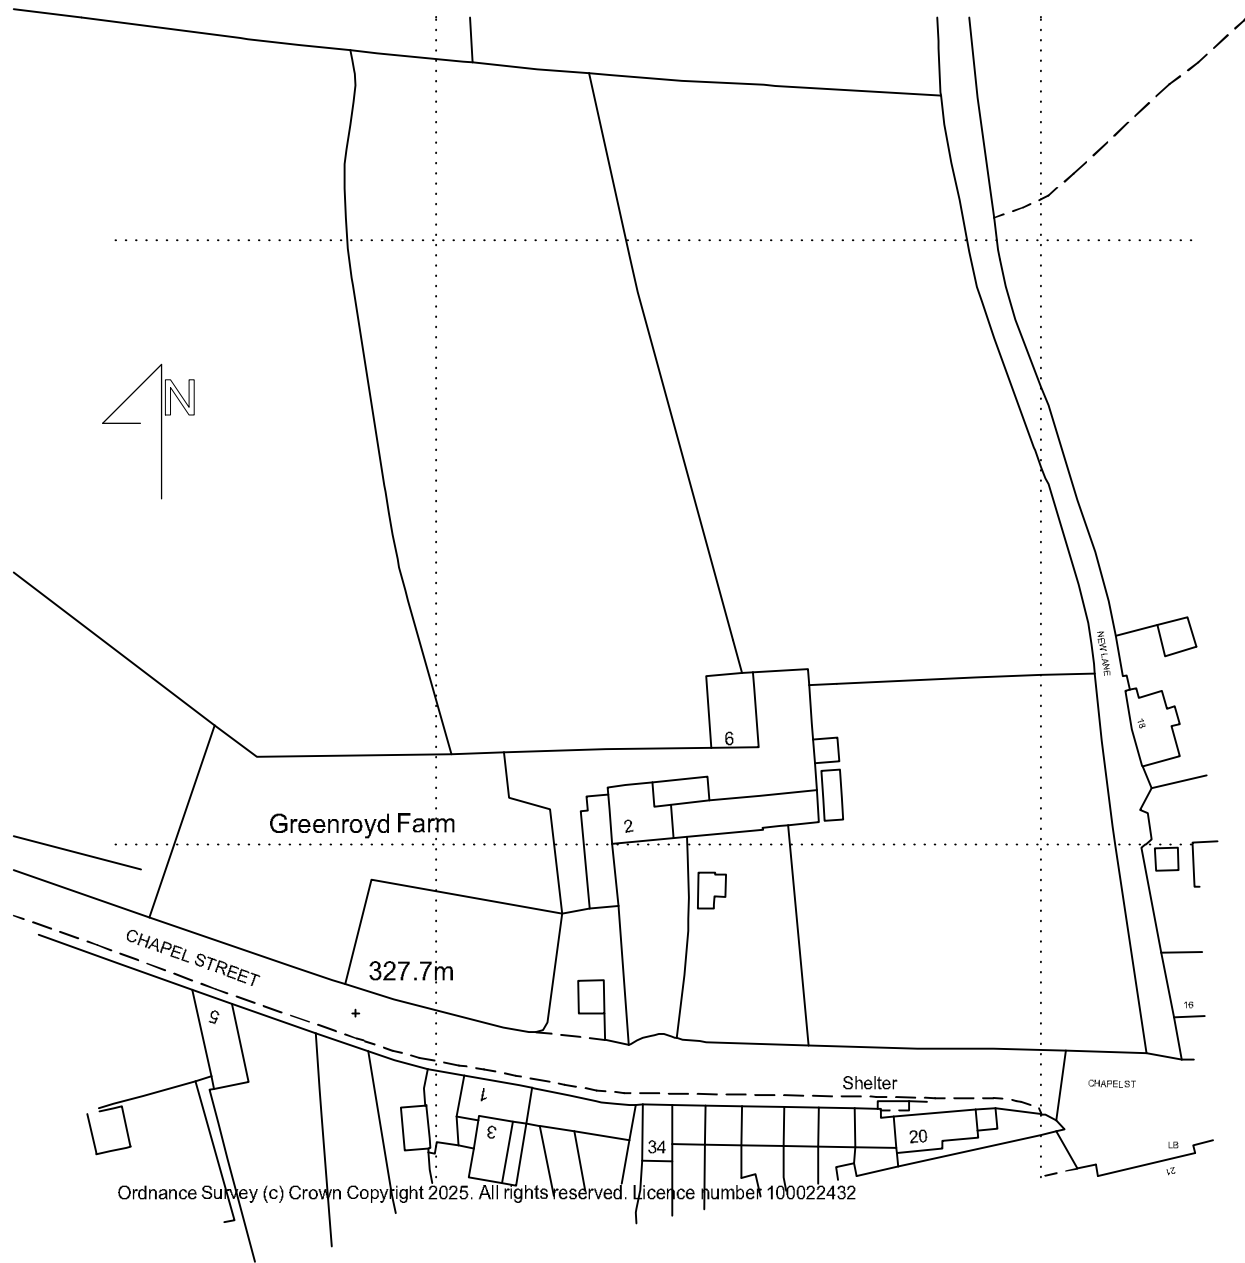

Location Plan - 1/1250

Notes:
This drawing has been prepared specifically for the purpose of Planning Permission (where appropriate) & Building Regulation Approval. Valley Properties accept no liability for errors or omissions. The drawing may be used for estimating purposes, but the Principal Contractor must cost fully from a site investigation. The Contractor is responsible for checking site dimensions, materials etc., and all building work, such work being checked by Building Control on site, as may be appropriate. Valley Properties disclaim any liability for works carried out.

Revisions:
Rev.A
Rev.B
Rev.C
Rev.D
Rev.E

VALLEY PROPERTIES
ARCHITECTURAL DESIGN SERVICES
5 Holmfirth Road
Meltham
Holmfirth HD9 4AA
Tel: 01484 854100 Mob: 07769736142
Email: andrew@vproperties.uk

Client Details

Charlotte Olivia

Project Title
Proposed erection of stables at
6 Chapel Street
Scapegoat Hill
Huddersfield

Drawing Title
Planning Drawing.

Scale: 1:50 & 1:100	Drawing Number 2025/045/03	Rev. September 2025	Date Drawn September 2025	Drawn By Andrew Smith
------------------------	-------------------------------	------------------------	------------------------------	--------------------------