


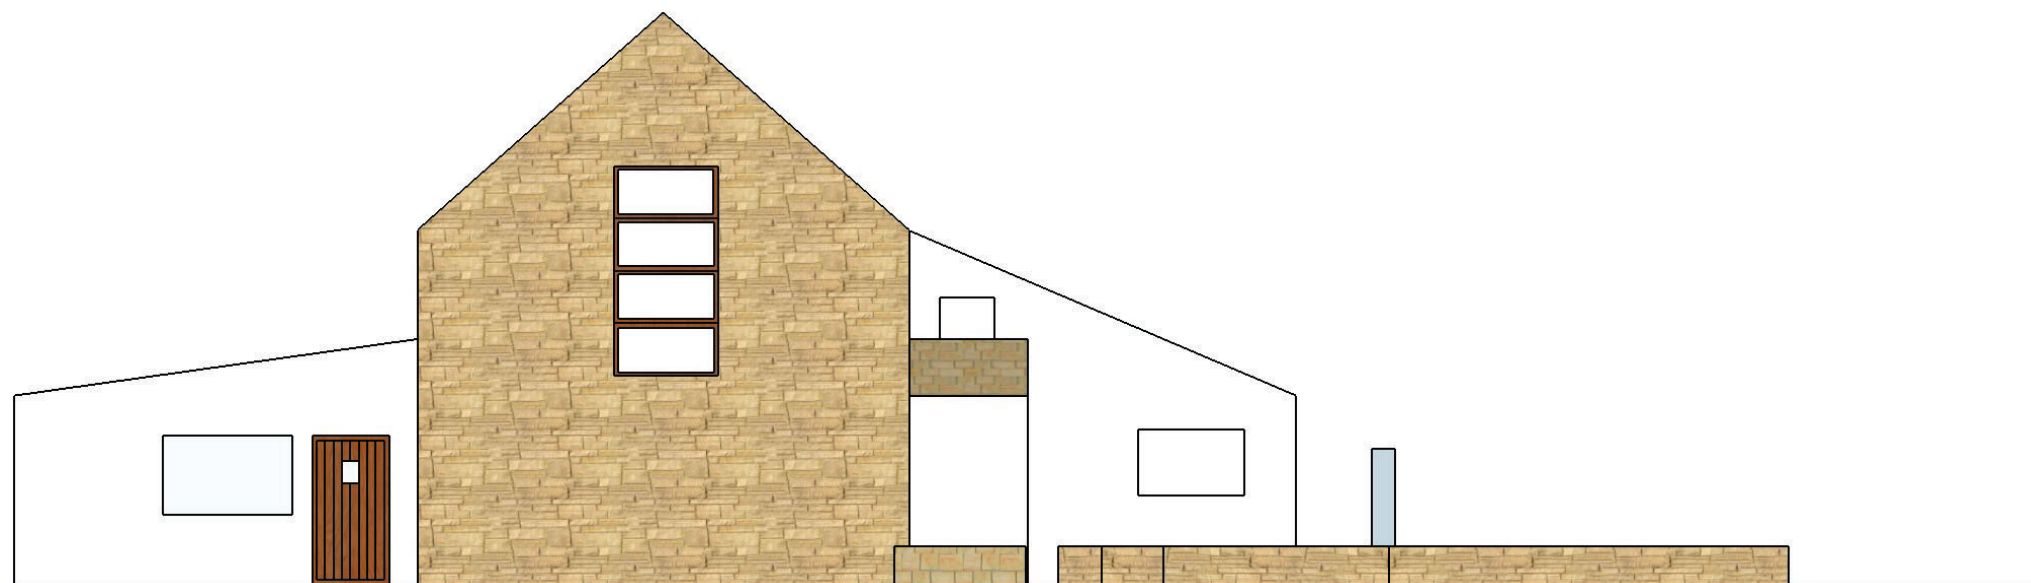

Causeway Foot - Existing East Elevation

Scale 1:100 Printed @ A3