


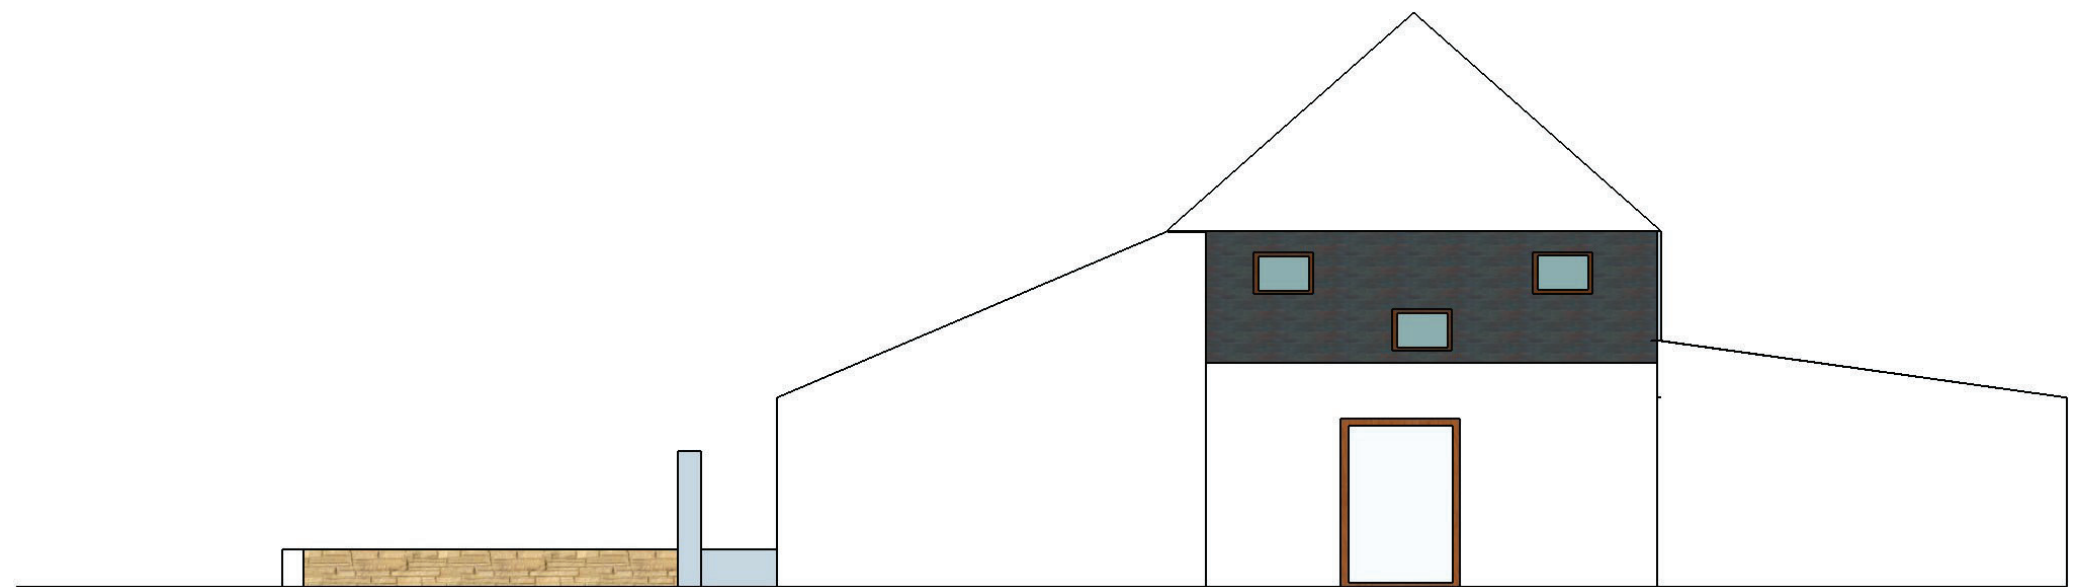

Causeway Foot - Existing West Elevation

Scale 1:100 Printed @ A3