



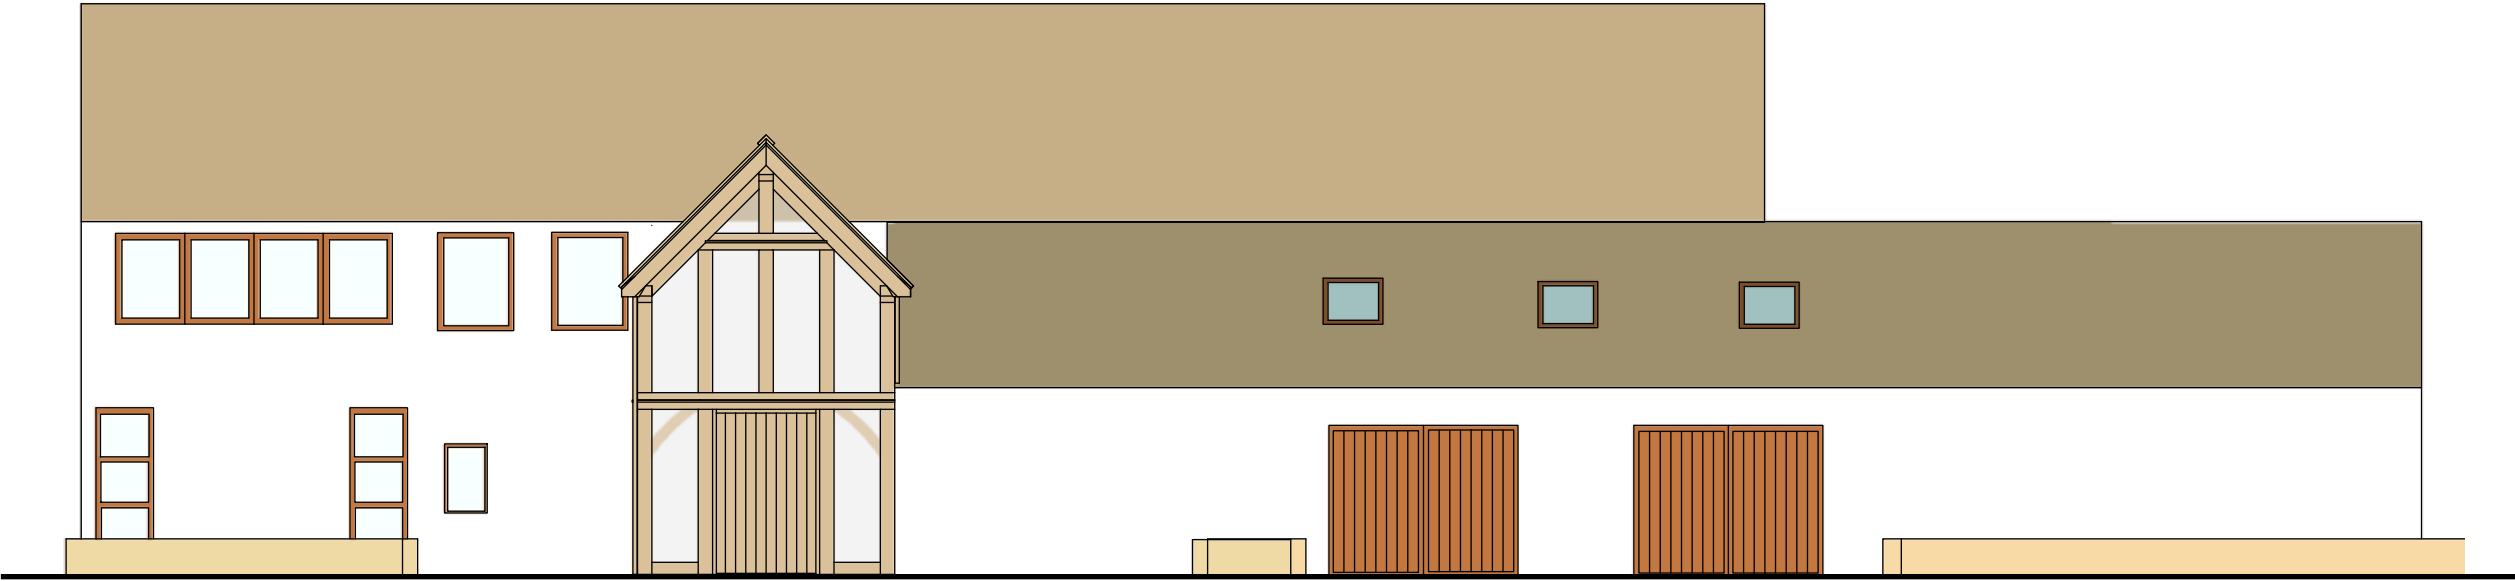

North Elevation

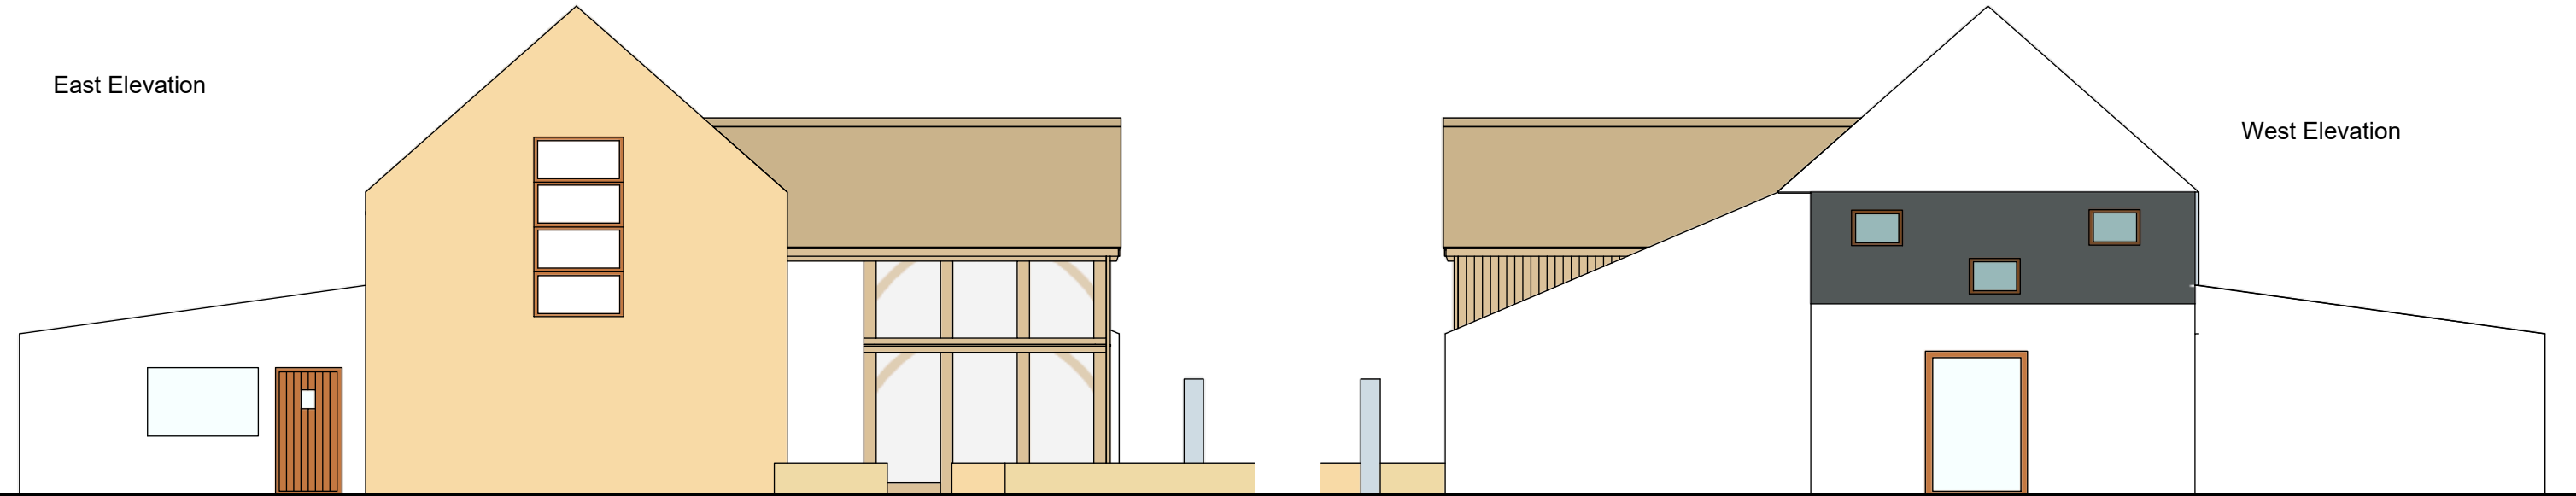

East Elevation

West Elevation

NOTES

Copyright Notice:
This drawing is the intellectual property of the designer and may not be reproduced, stored or used without prior written consent, in accordance with international copyright laws.

Scaling Prohibition:
Do not scale this drawing. Use figured dimensions only

Dimensions & Verification:
All dimensions are in millimetres unless noted otherwise. The contractor shall verify all site dimensions and report any discrepancies to the designer prior to construction

Codes & standards:
All work shall comply with applicable local building codes, regulations, and internationally recognised construction standards.

REVISIONS

DRAWN BY
LT

ISSUE DATE
29.09.2025

SCALE @ A3
1: 100

CLIENT
Gary & Lorna Robinson

PROJECT ADDRESS
Project Name

DRAWING TITLE
Roof plan and elevations

GLR/25-01(0)