




South Elevation

104-114 Rochester Road

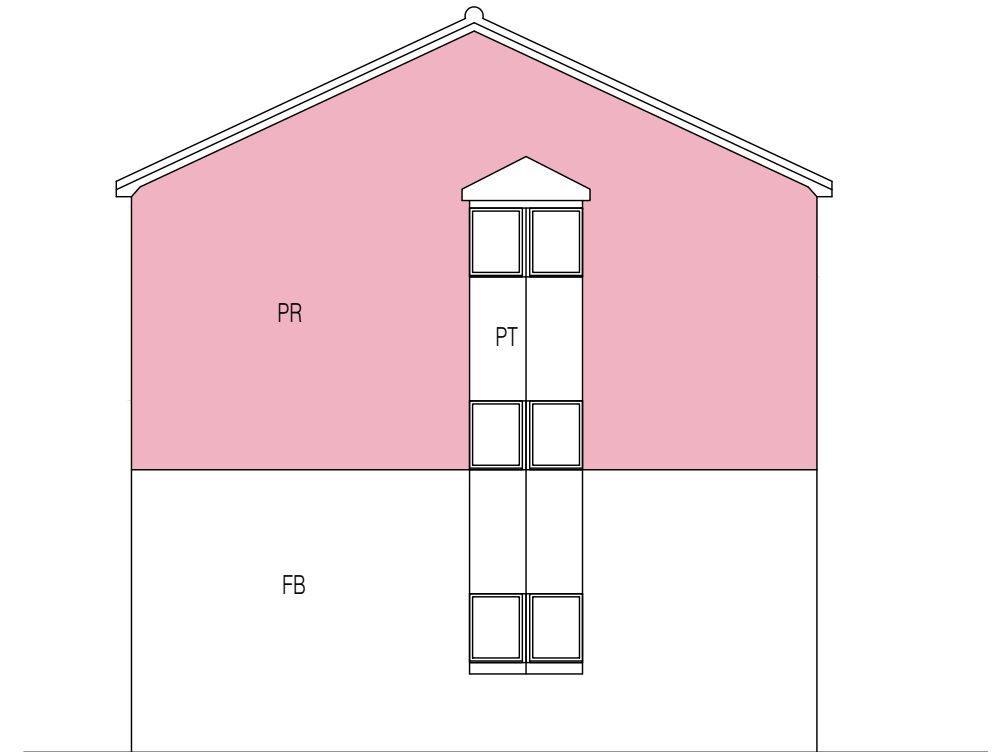

West Elevation



Key:
 PT- Painted timber bays
 FB- Face brickwork
 PR -Painted Render
 STCW-Stained timber curtain walling

NB Drawing produced for planning and tendering . All existing dimensions, building arrangements and details to be checked on site prior to manufacture and building work.



North Elevation

trevaskis
 consulting
 Chartered Surveyors

CLIENT
 RMG LTD

PROJECT
 BIRSTALL PARK COURT
 EXTERNAL MODIFICATIONS

DRAWING TITLE
 EXISTING ELEVATIONS
 104-114 ROCHESTER ROAD

SCALE 1:100	DRAWN sdm	CHKED	DATE SEPT 2025
JOB NUMBER BPG	DRAWING NUMBER 13	REVISION	