



Key:
 PT- Painted timber bays
 FB- Face brickwork
 PR -Painted Render
 STCW-Stained timber curtain walling

South Elevation
 100, 100A, 102 & 102A Rochester Road

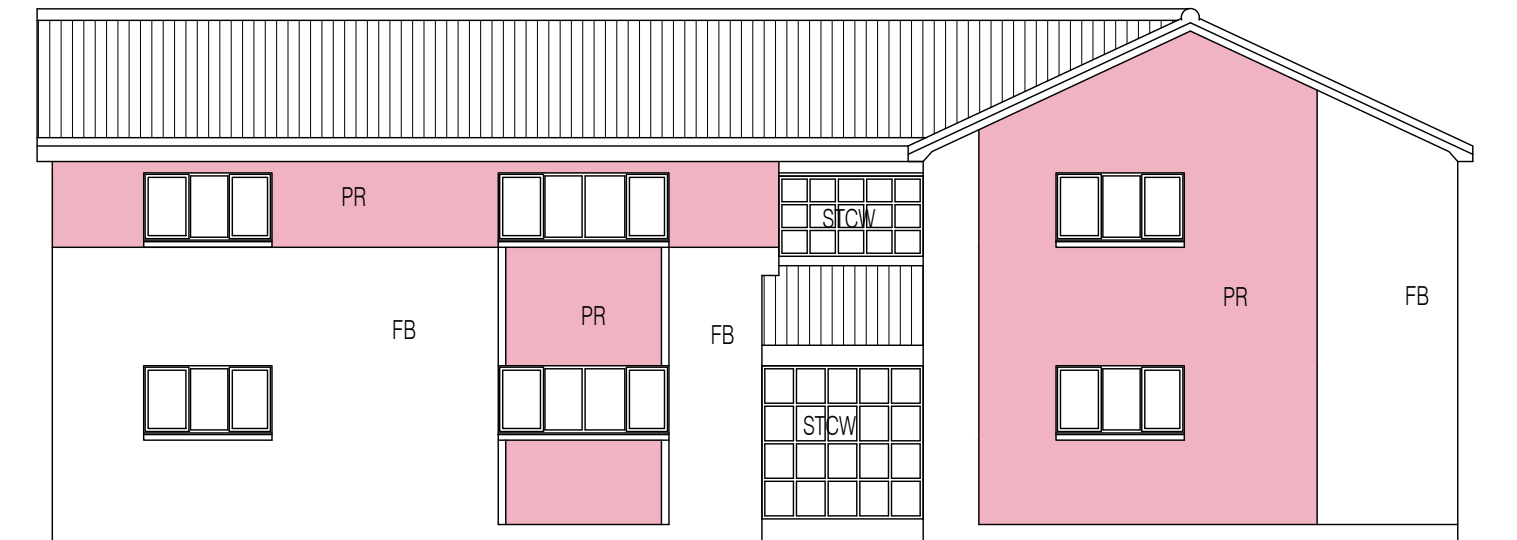

North Elevation

 

NB Drawing produced for planning and tendering . All existing dimensions, building arrangements and details to be checked on site prior to manufacture and building work.

trevaskis
 consulting
 Chartered Surveyors

CLIENT
 RMG LTD

PROJECT
 BIRSTALL PARK COURT
 EXTERNAL MODIFICATIONS

DRAWING TITLE
 EXISTING ELEVATIONS
 100, 100A, 102, 102A
 ROCHESTER ROAD

SCALE 1:100	DRAWN sdm	CHKED	DATE SEPT 2025
JOB NUMBER BPG	DRAWING NUMBER 14	REVISION	