


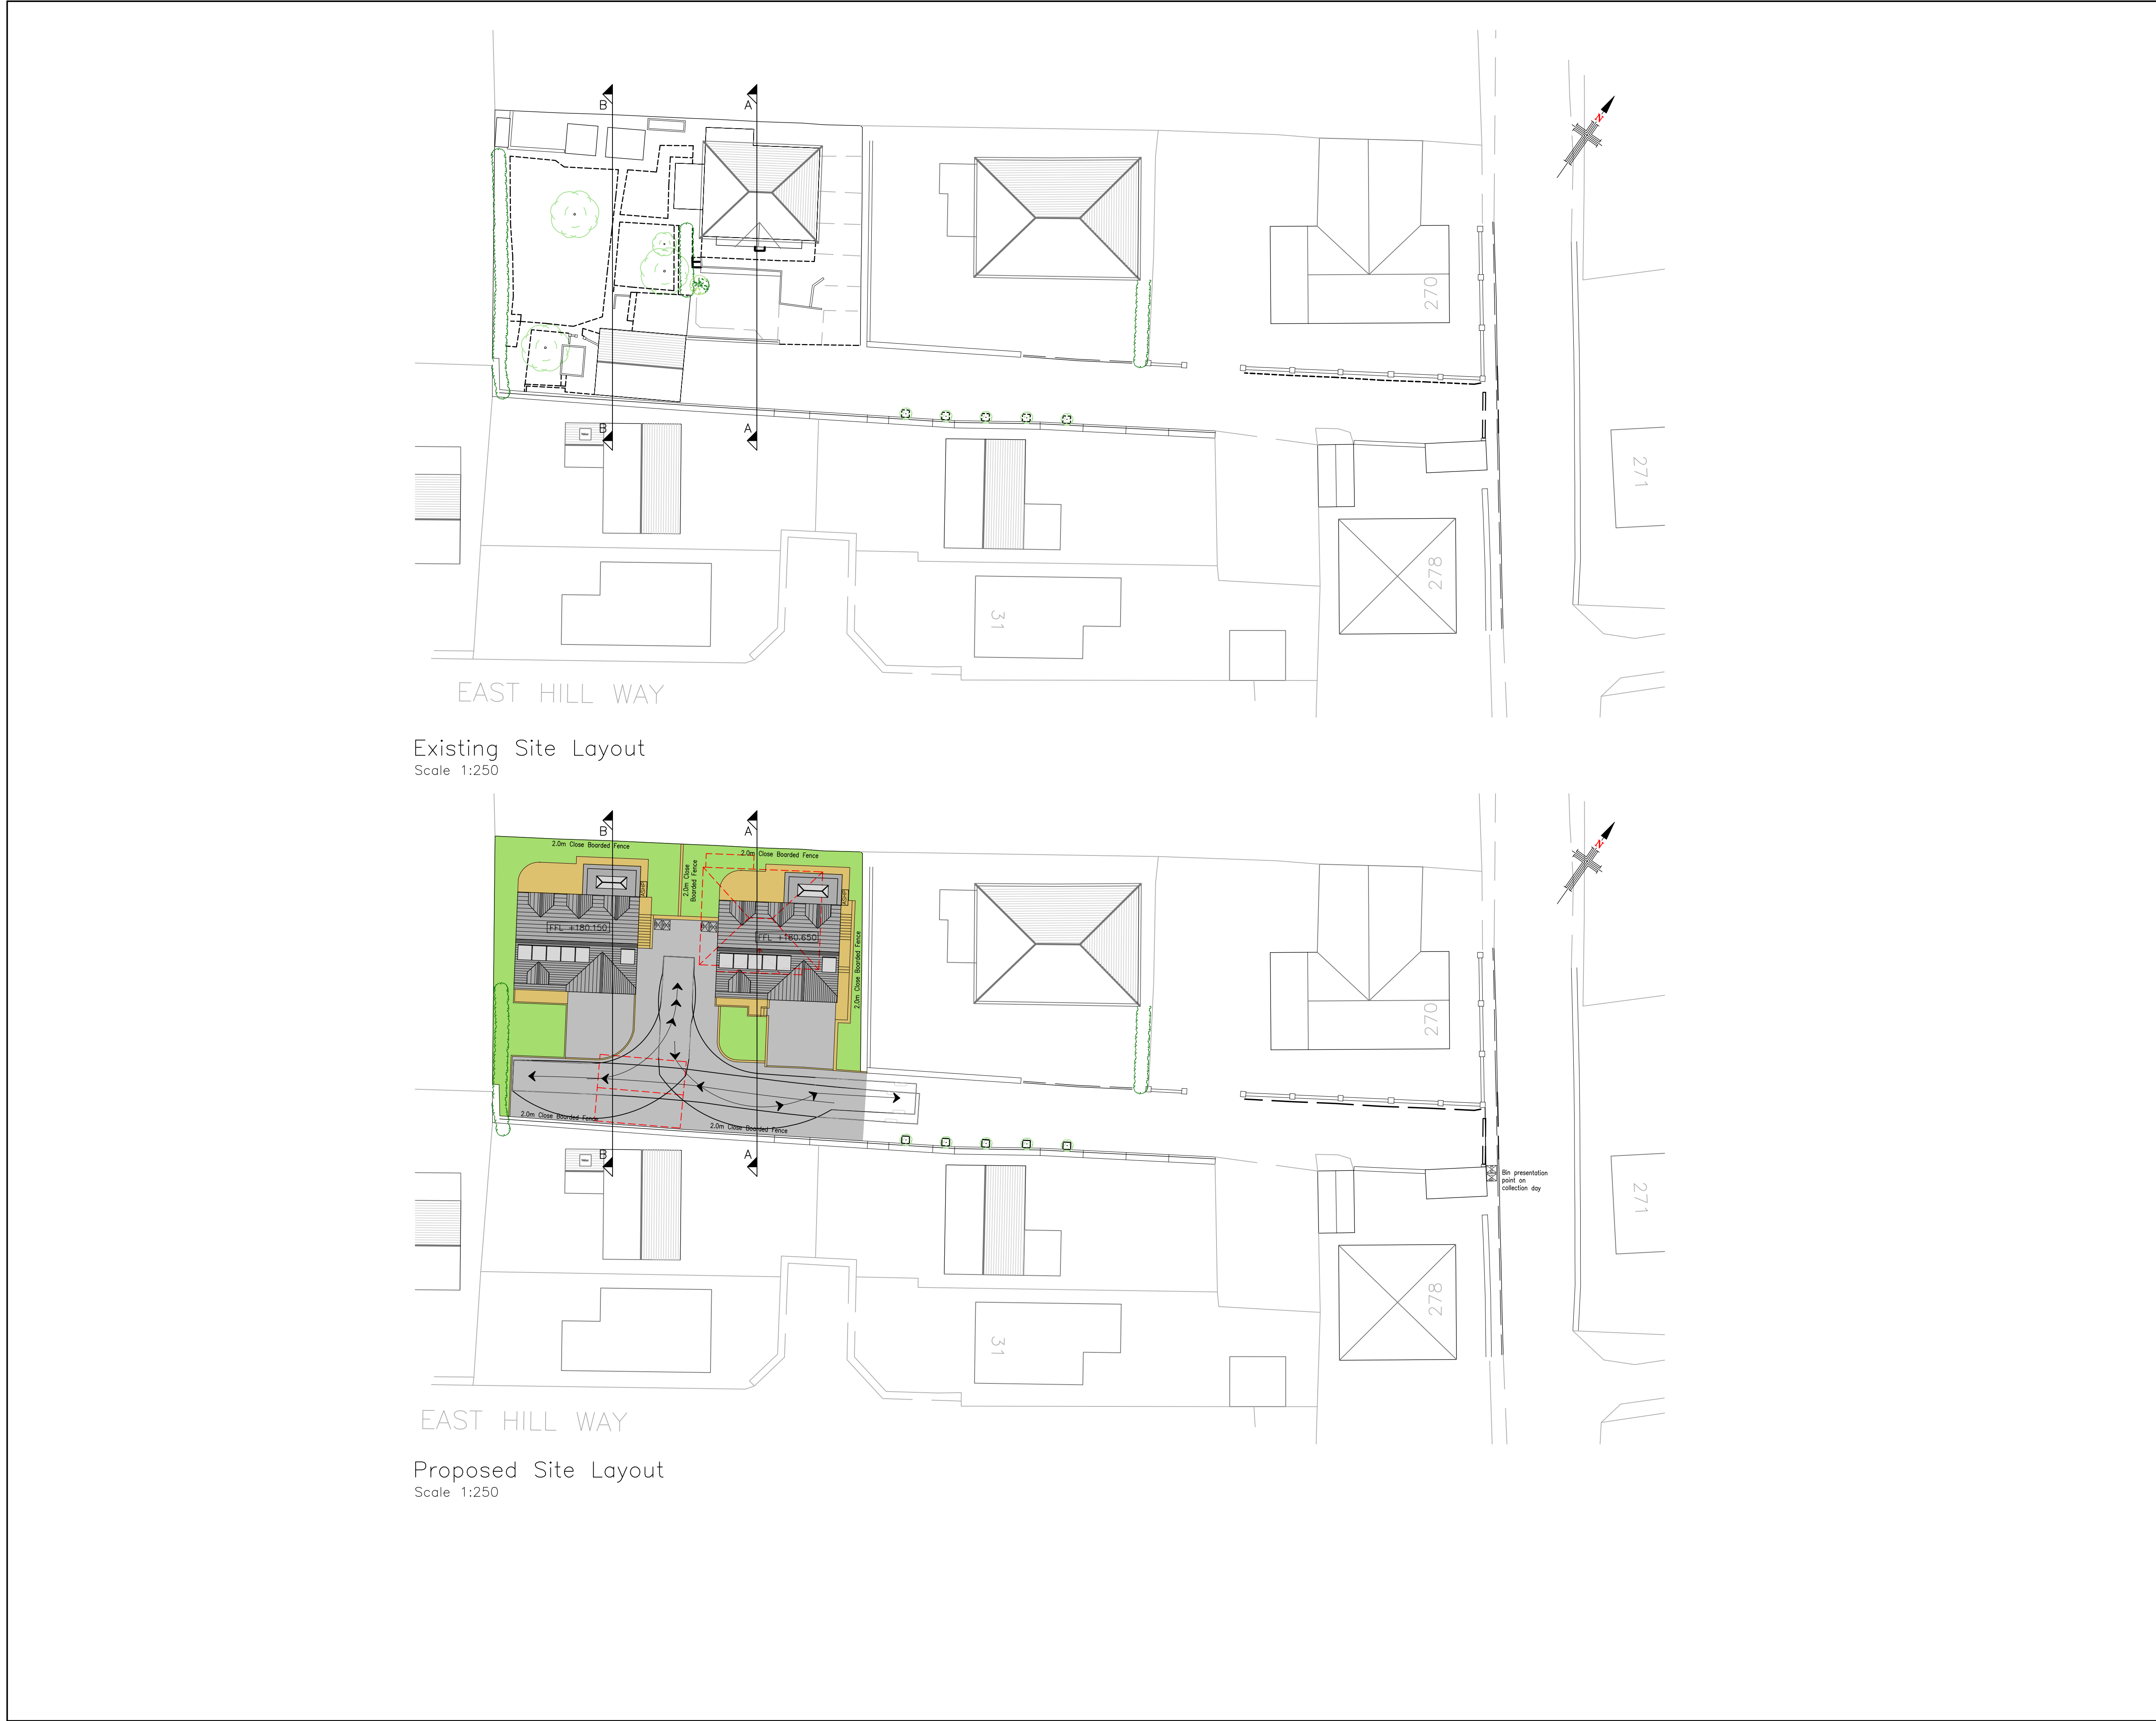

- NOTES**
1. No dimensions to be scaled.
IF IN DOUBT ASK.
 2. All dimensions must be checked and verified on site by the Contractor prior to the commencement of works and Hinchliffe Architecture & Design Ltd. to be notified of any discrepancies.
 3. The copyright of these drawings remains the property of Hinchliffe Architecture & Design Ltd. They must not be reproduced in any way without prior written consent from the originator (Hinchliffe Architecture & Design Ltd.)

E	27.08.25	BIN COLLECTION POINT ADDED
D	24.06.25	NORTH ARROW ADDED AND SITE PLANS UPDATED
C	18.06.25	SITE LAYOUT AMENDED
B	17.06.25	SITE LAYOUT AMENDED
A	30.01.25	FIRST ISSUE
Rev.	Date	Description

Status PLANNING



hinchliffe
architecture
& design

Hinchliffe A&D
24 Carr View Road
Hebden
West Yorkshire
HD9 1AL

01921 907 162
01484 520 764
info@hinch-architecture.co.uk
www.hinch-architecture.co.uk

Client FHH DEVELOPMENTS LTD.

Project 274 CUMBERWORTH LANE
DENBY DALE
HUDDERSFIELD
WEST YORKSHIRE
HD8 8QS

Drawing Title
EXISTING & PROPOSED
SITE LAYOUTS

Scale (at A1)	Date
AS SHOWN	JAN' 2025
Drg. no.	Rev.
290-25-PL01	E