




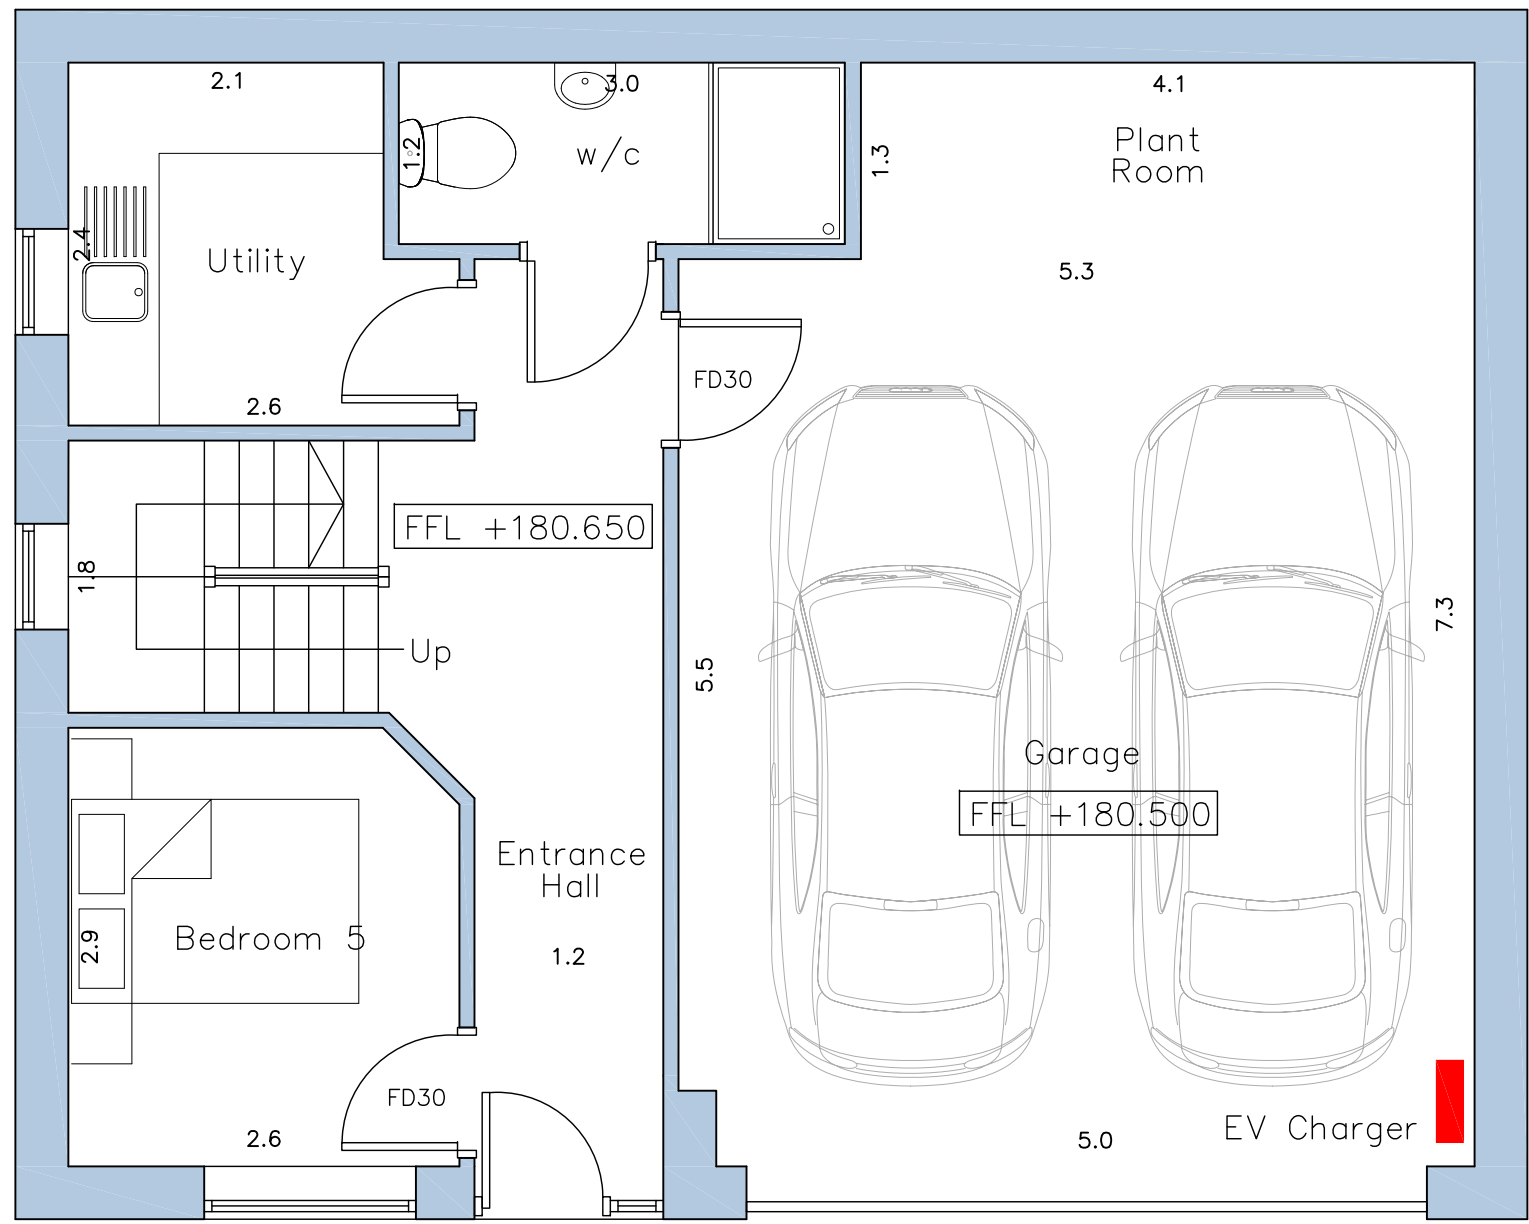


Proposed Ground Floor Plan
Scale 1:50

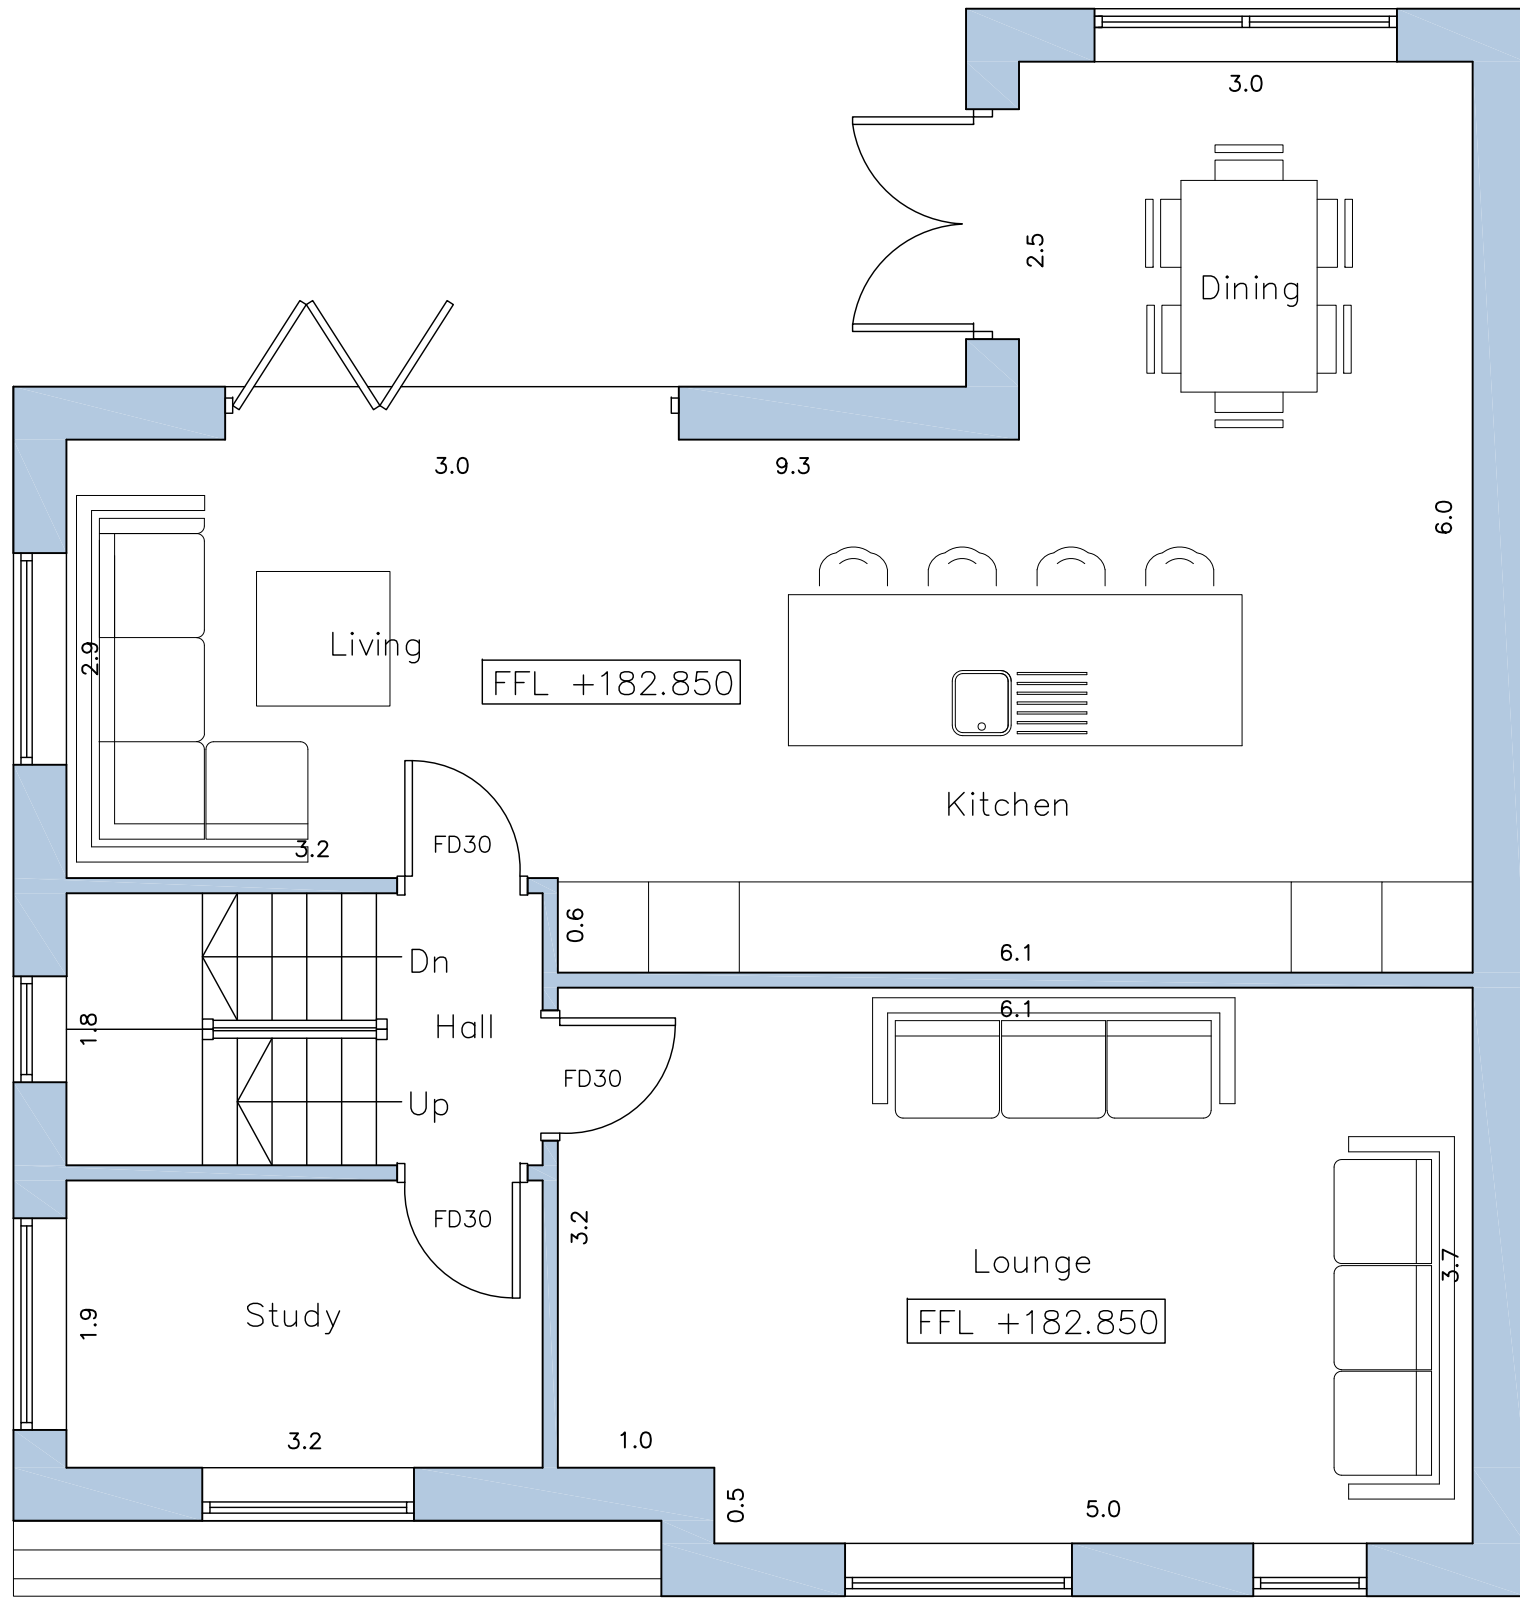

Proposed First Floor Plan
Scale 1:50

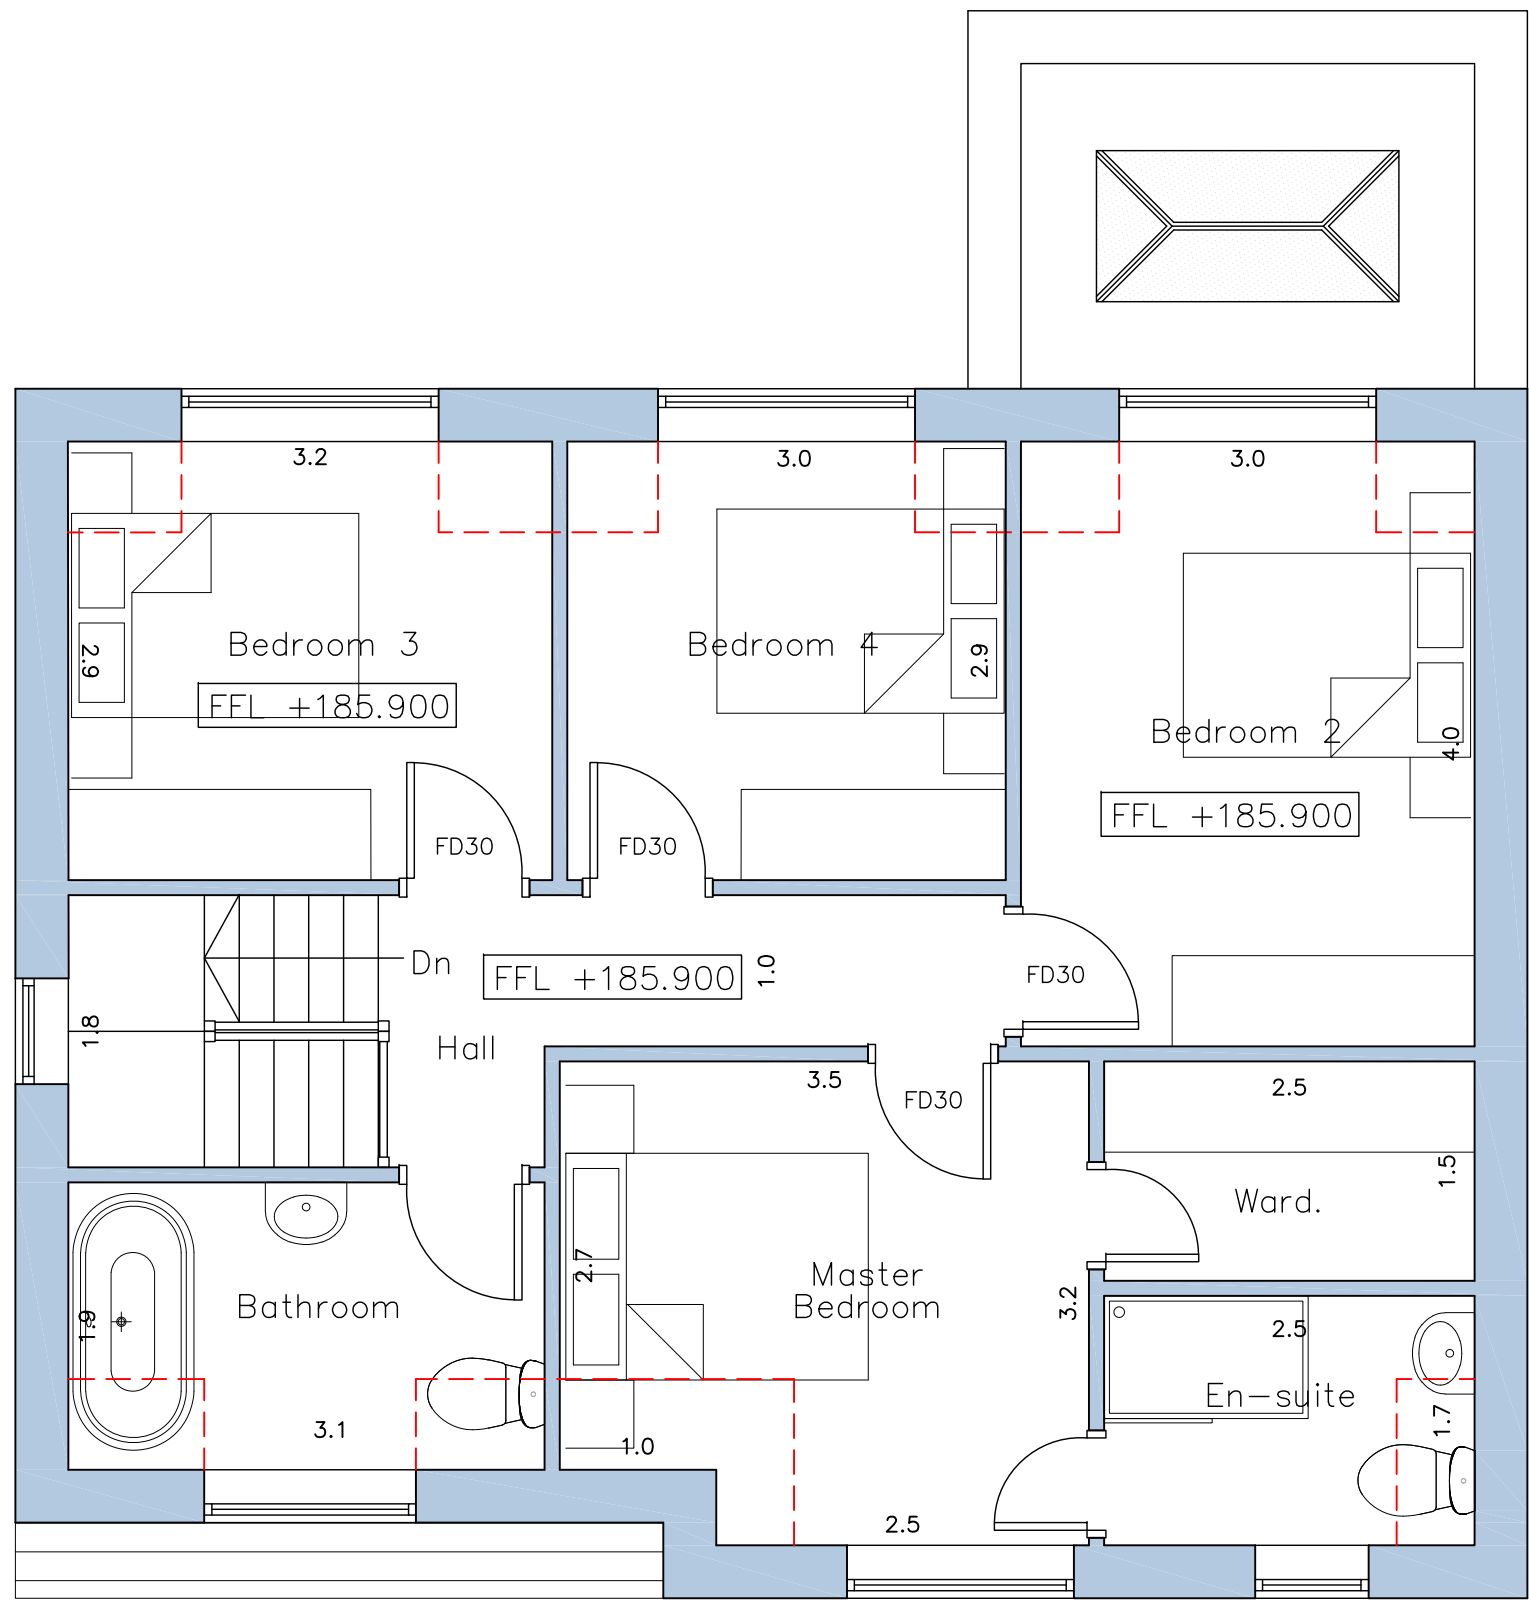

Proposed Second Floor Plan
Scale 1:50

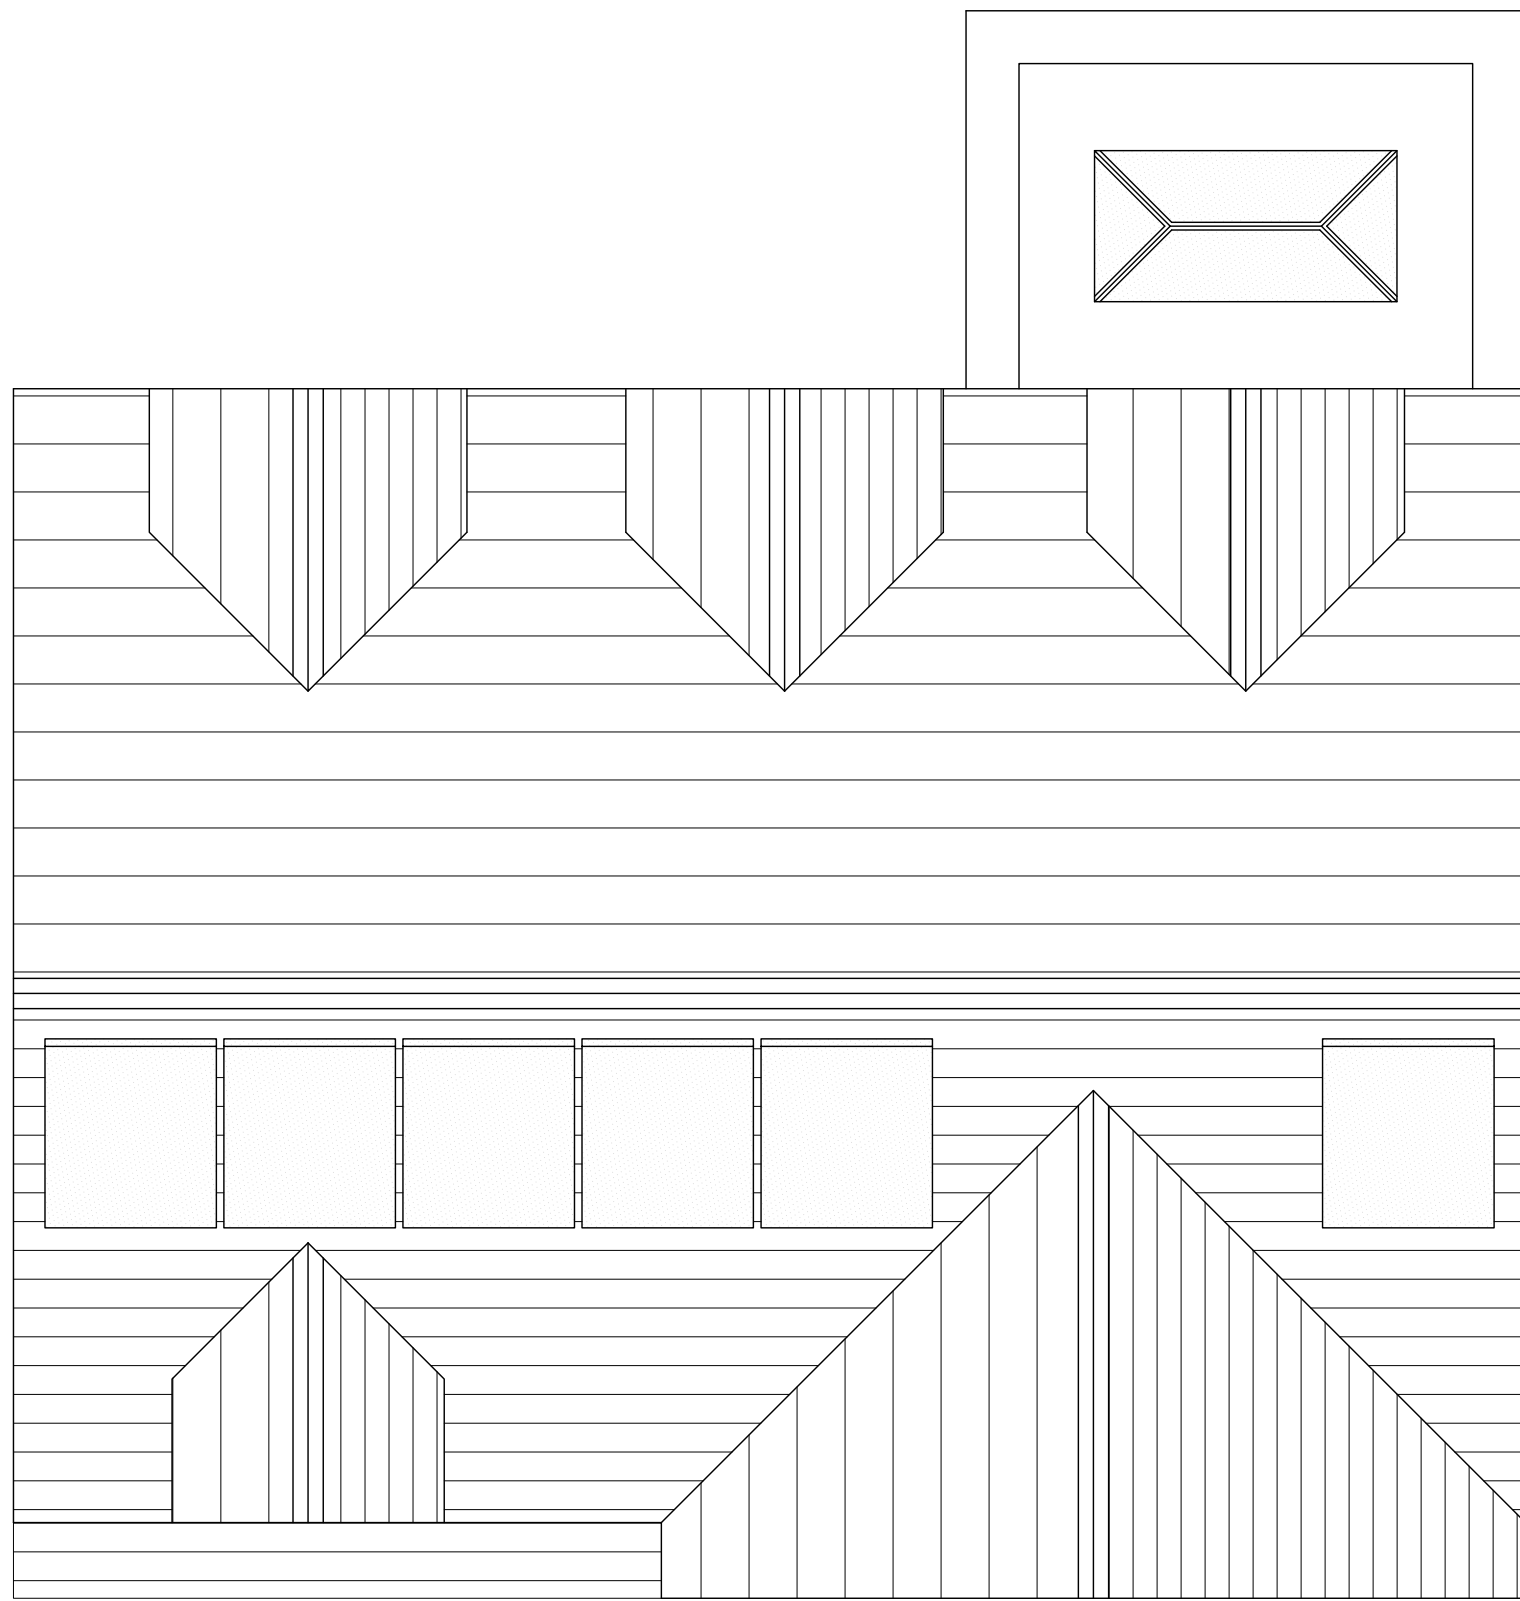

Proposed Roof Plan
Scale 1:50

- NOTES**
1. No dimensions to be scaled.
IF IN DOUBT ASK.
 2. All dimensions must be checked and verified on site by the Contractor prior to the commencement of works and Hinchliffe Architecture & Design Ltd. to be notified of any discrepancies.
 3. The copyright of these drawings remains the property of Hinchliffe Architecture & Design Ltd. They must not be reproduced in any way without prior written consent from the originator (Hinchliffe Architecture & Design Ltd.)

C	2025	FLOOR PLANS AMENDED
B	2025	LEVELS UPDATED
A	19/05/25	FIRST ISSUE
Rev.	Date	Description

Status PLANNING

Hinchliffe A&D
24 Carr View Road
Heptonstall
West Yorkshire
HD9 1AX

01921 907 162
01484 520 764
info@hinch-architecture.co.uk
www.hinch-architecture.co.uk

Client FHH DEVELOPMENTS LTD.

Project 274 CUMBERWORTH LANE
DENBY DALE
HUDDERSFIELD
WEST YORKSHIRE
HD8 8QS

Drawing Title
PLOT 2
PROPOSED FLOOR PLANS

Scale (at A1)	Date
AS SHOWN	JUNE' 2025
Drg. no.	Rev.
290-25-PL04	C