


Existing Site Layout
Scale 1:250

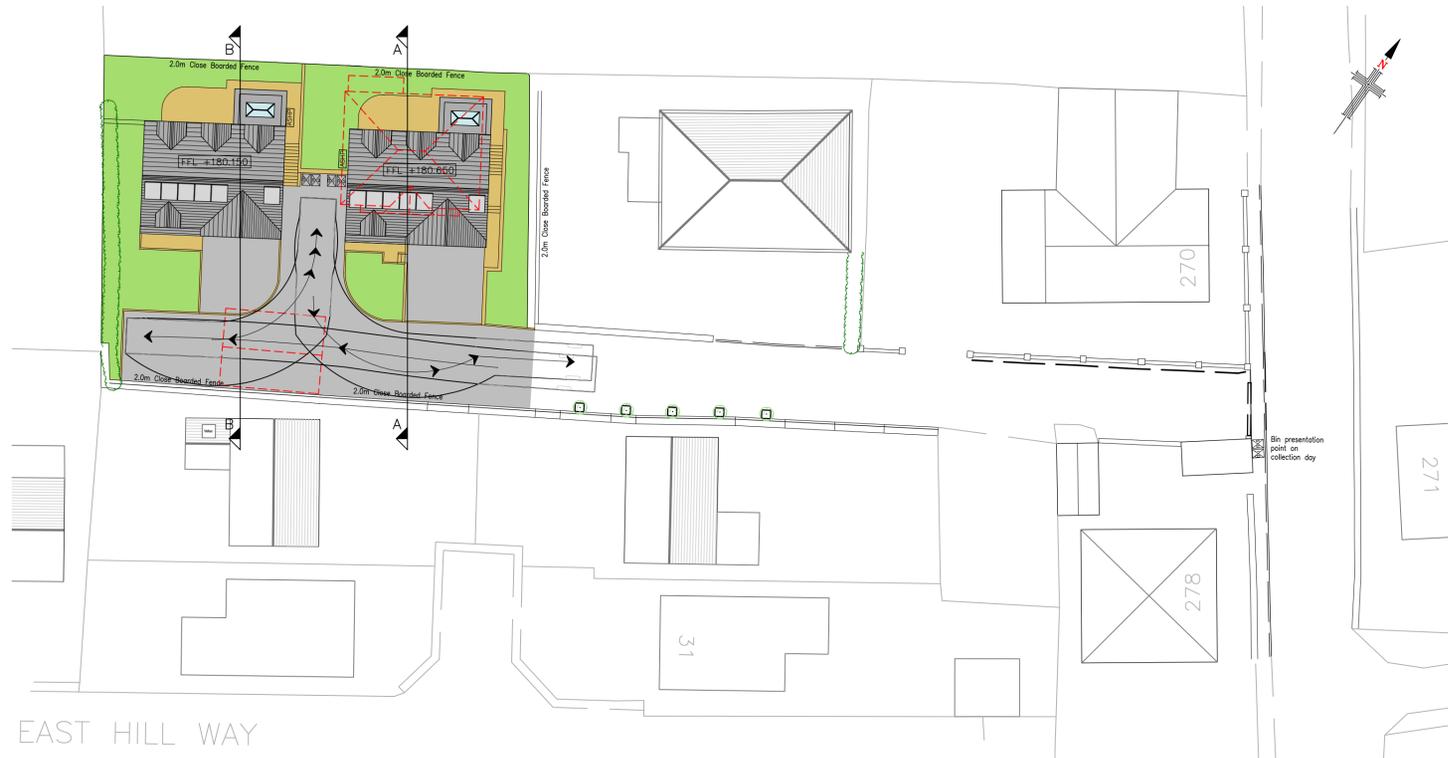

Proposed Site Layout
Scale 1:250

NOTES

1. No dimensions to be scaled. IF IN DOUBT ASK.
2. All dimensions must be checked and verified on site by the Contractor prior to the commencement of works and Hinchliffe Architecture & Design Ltd. to be notified of any discrepancies.
3. The copyright of these drawings remains the property of Hinchliffe Architecture & Design Ltd. They must not be reproduced in any way without prior written consent from the originator (Hinchliffe Architecture & Design Ltd.)

Rev.	Date	Description
G	18.12.25	ASHP TO PLOT 2 RELOCATED
F	02.12.25	SITE LAYOUT AMENDED
E	27.08.25	BIN COLLECTION POINT ADDED
D	14.06.25	NORTH ARROW ADDED AND SITE PLANS UPDATED
C	18.06.25	SITE LAYOUT AMENDED
B	17.06.25	SITE LAYOUT AMENDED
A	30.11.25	FIRST ISSUE

Status: **PLANNING**

hinchliffe
#architecture & design

Hinchliffe A&D
24 Carr View Road
Highworth
West Yorkshire
HD9 1AQ

01752 907 742
01484 620 744
info@hinch-architecture.co.uk
www.hincharchitecture.co.uk

Client: **FHH DEVELOPMENTS LTD.**

Project: **274 CUMBERWORTH LANE
DENBY DALE
HUDDERSFIELD
WEST YORKSHIRE
HD8 8QS**

Drawing Title: **EXISTING & PROPOSED
SITE LAYOUTS**

Scale (at A1)	Date
AS SHOWN	JAN' 2025

Drg. no.	Rev.
290-25-PL01	G