


426800m

426700m

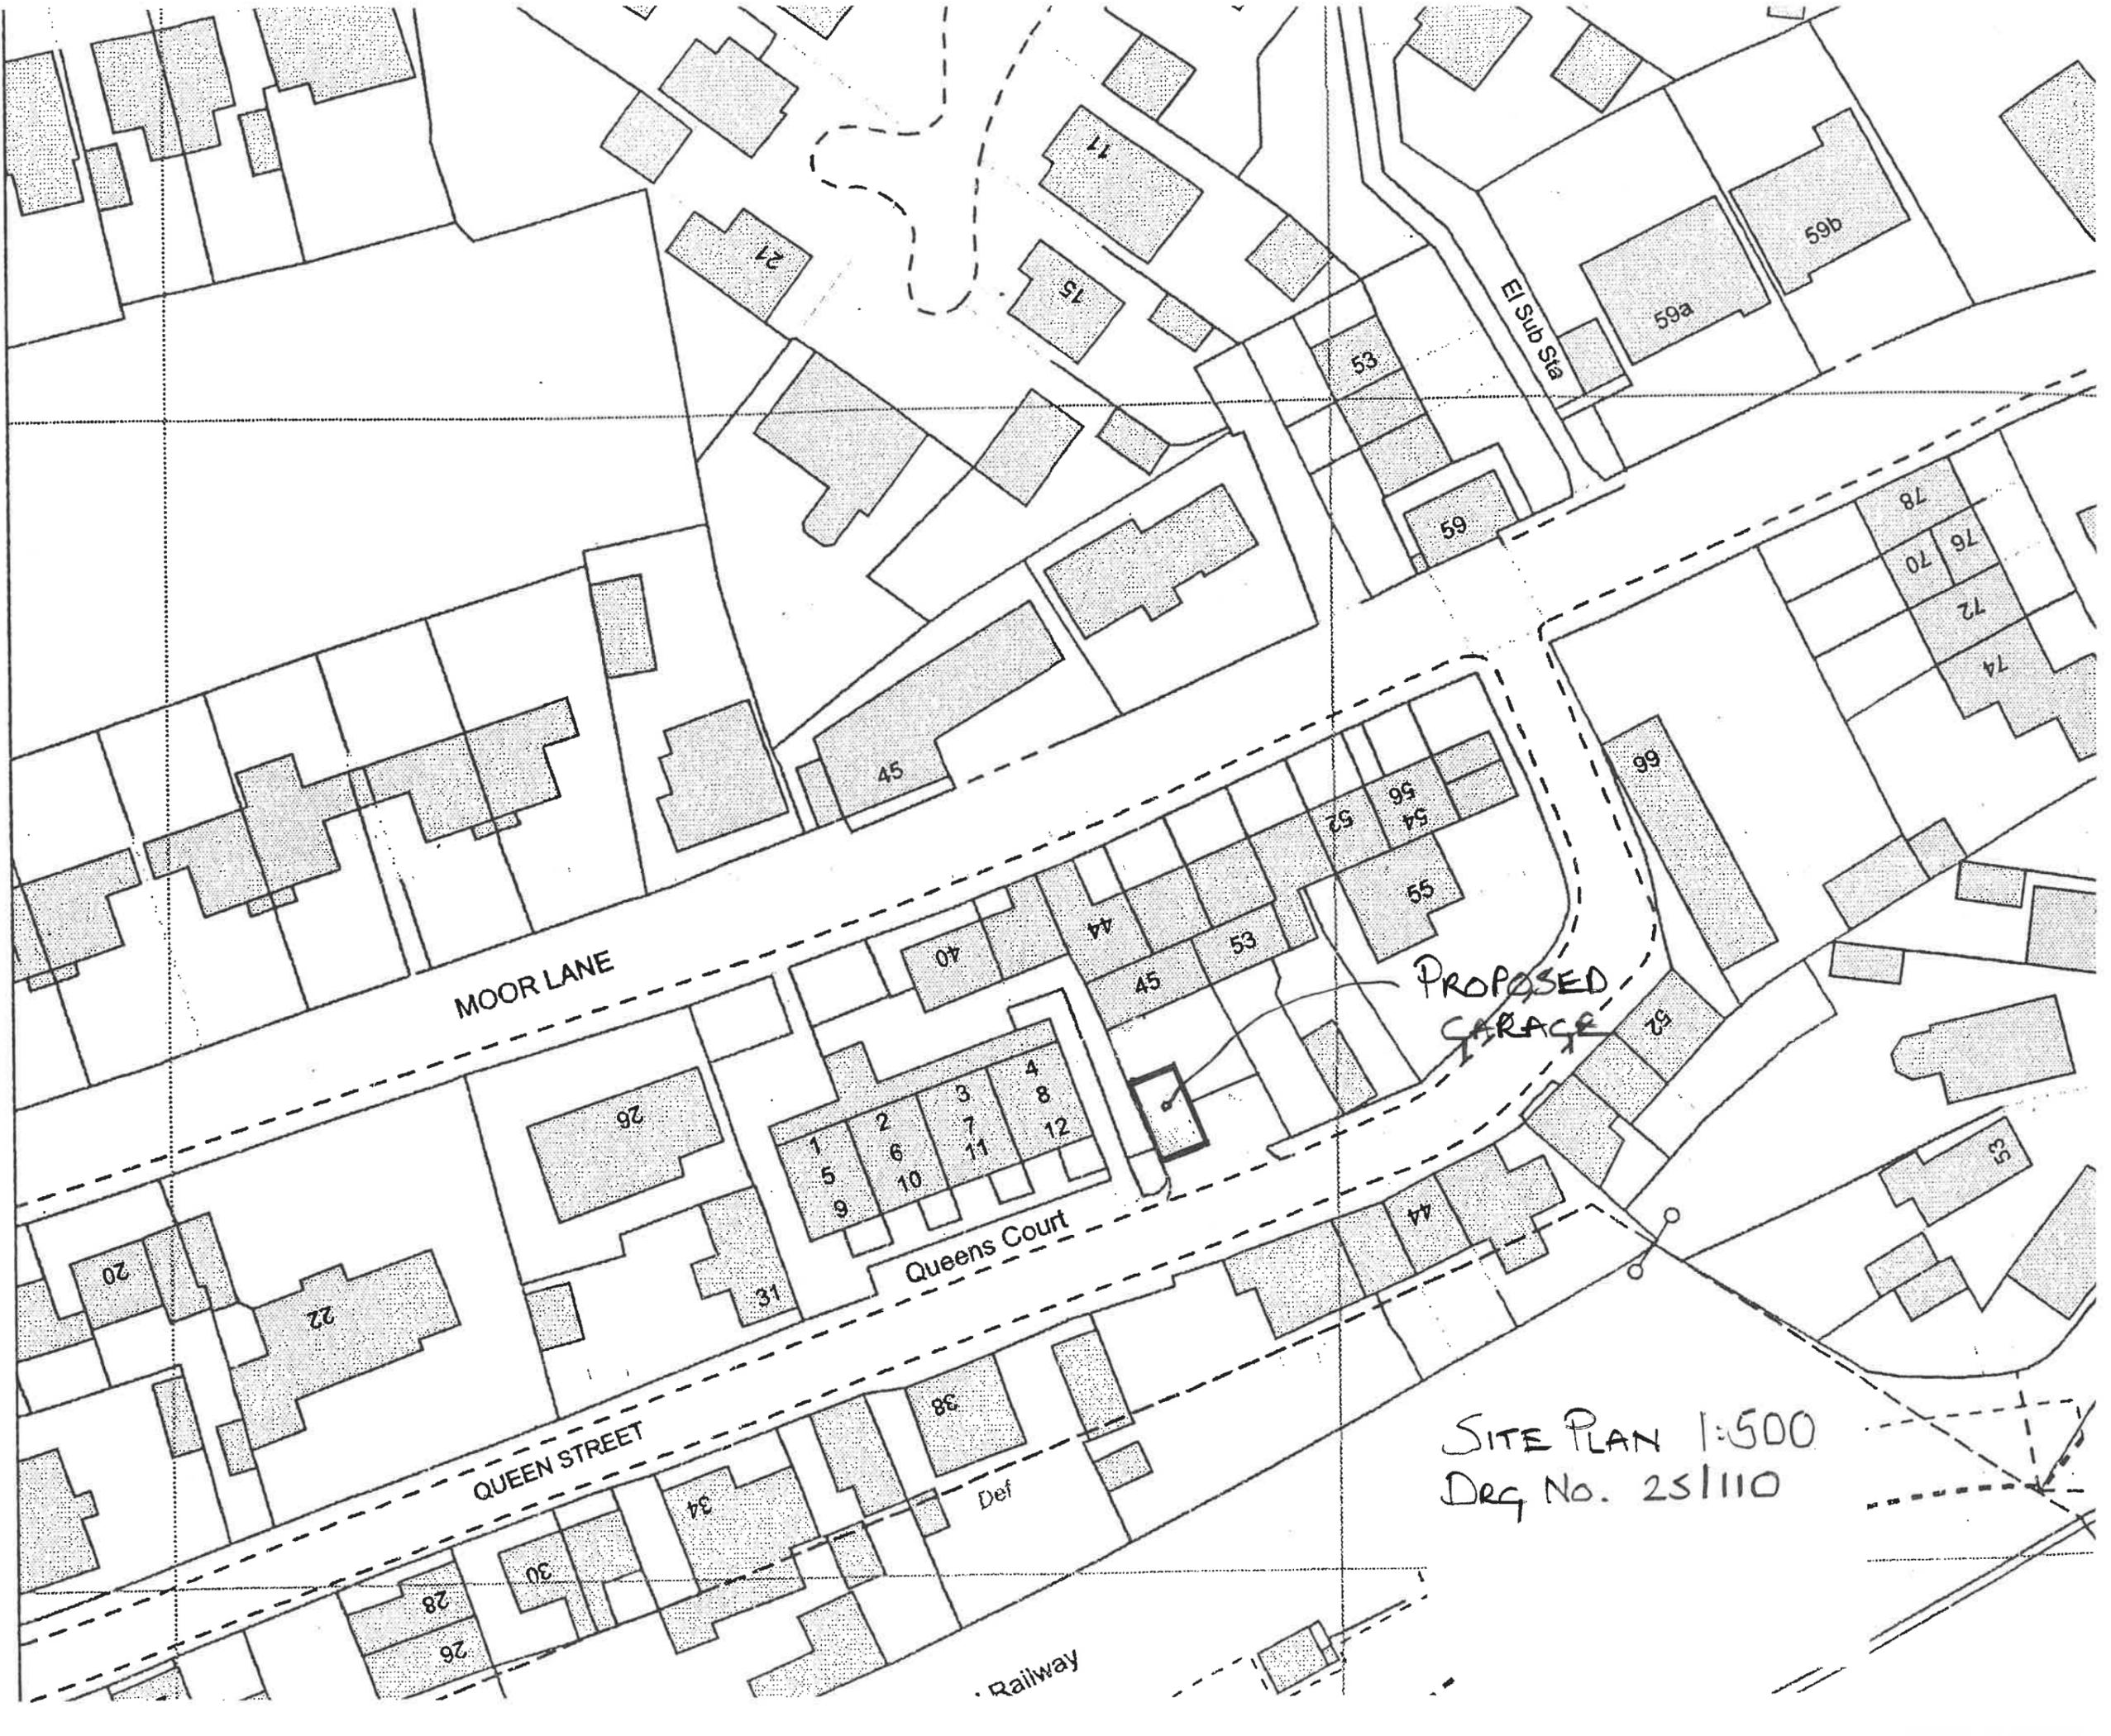

PROPOSED GARAGE

SITE PLAN 1:500
DRG No. 25/110

Railway