


PROPOSED FIRST FLOOR PLAN


- KEY:**
- Red dashed lines indicate existing walls, doors, etc to be removed as part of proposed alteration works
 - Indicates extent of new walls & partitions
 - Indicates extent of proposed first floor extension

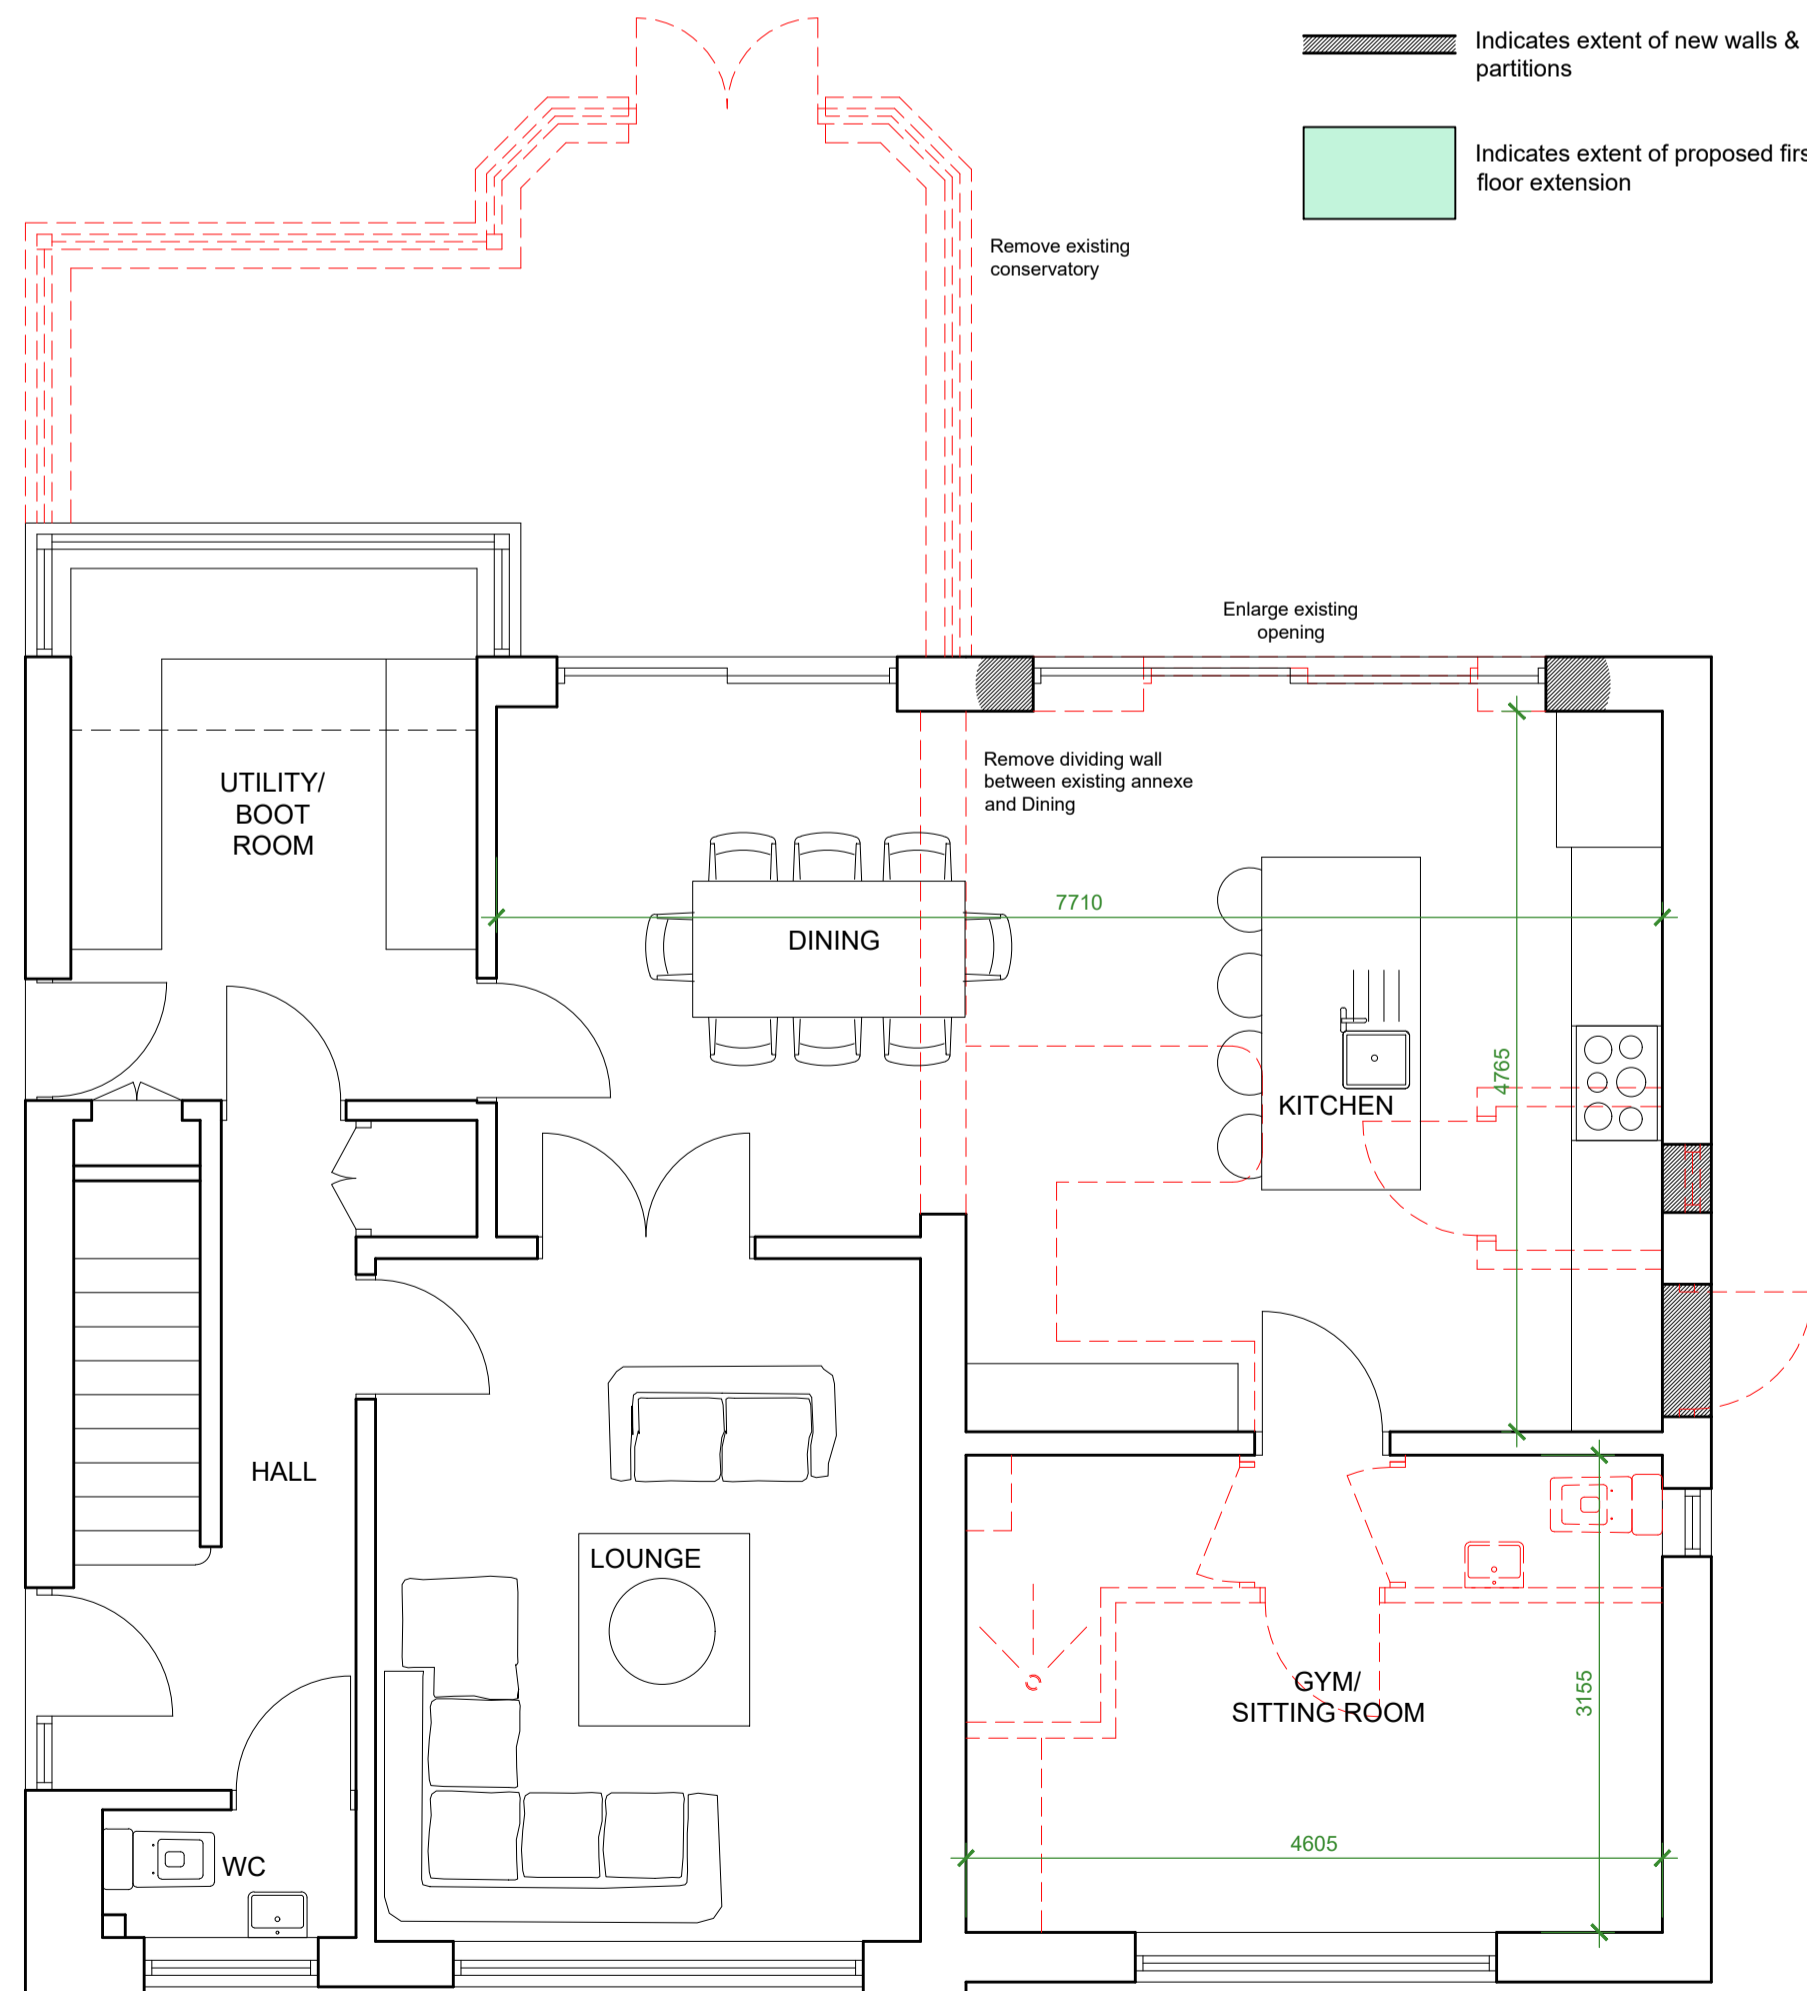

PROPOSED GROUND FLOOR PLAN



PROPOSED NORTH ELEVATION

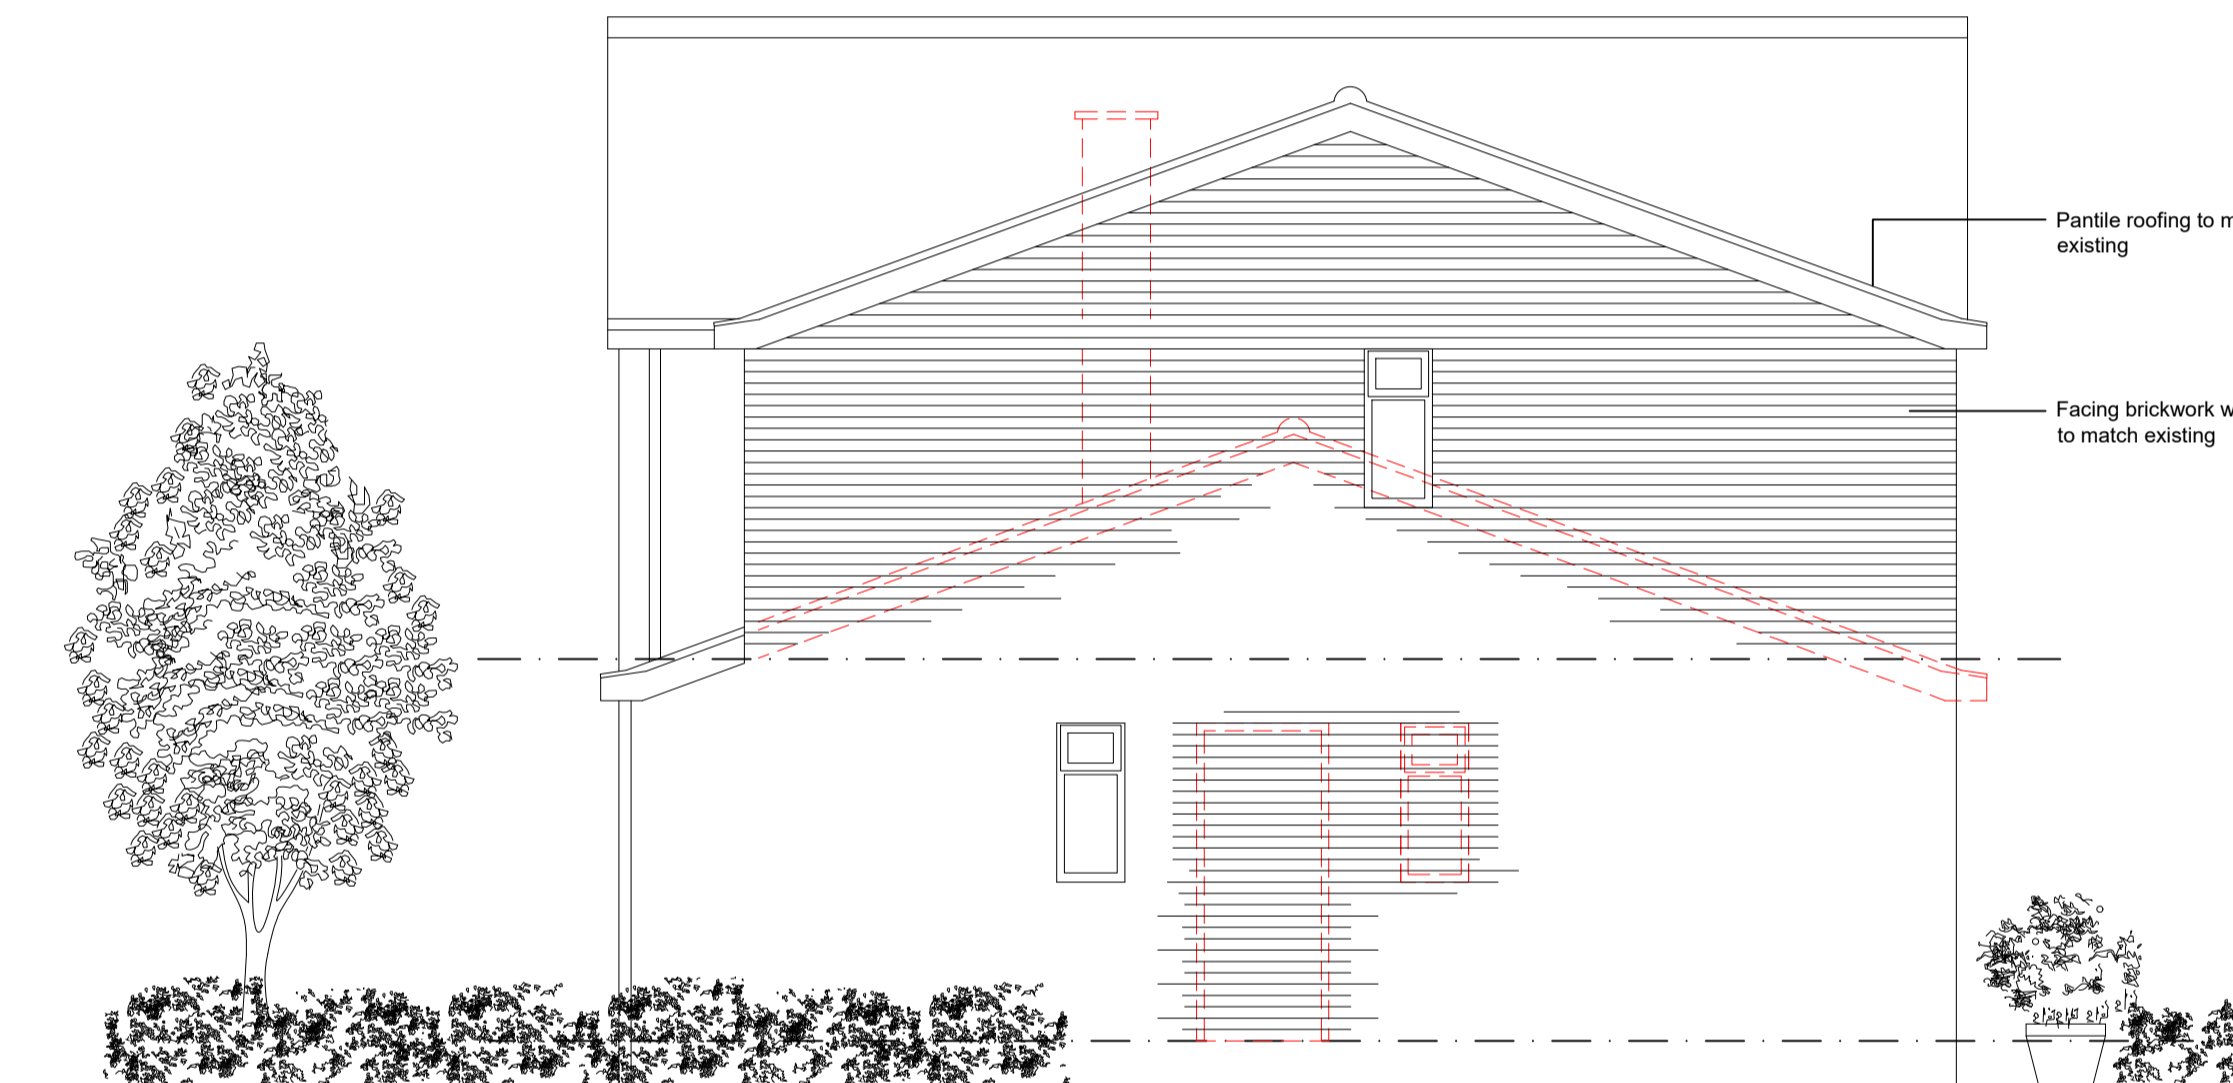

PROPOSED WEST ELEVATION



PROPOSED SOUTH ELEVATION

Rev B 18.09.25 Ensuite window added to proposed West elevation.
 Rev A 15.09.25 Window removed to new Kitchen area.

MHAARCHITECTURE

Bethel Hall
 Morton Lane
 East Morton
 West Yorkshire
 BD20 5UE

Proposed Extension & Alterations
 33 Brown Hill Drive
 Birkenshaw
 for
 Katie Oates

Proposed Floor Plans & Elevations

Date:	Drawn By:	Checked By:	Scale:
Sep' 25	PS		1:50
Project No:	Drawing No:	Revision:	
4266	003	B	