




WEST ELEVATION

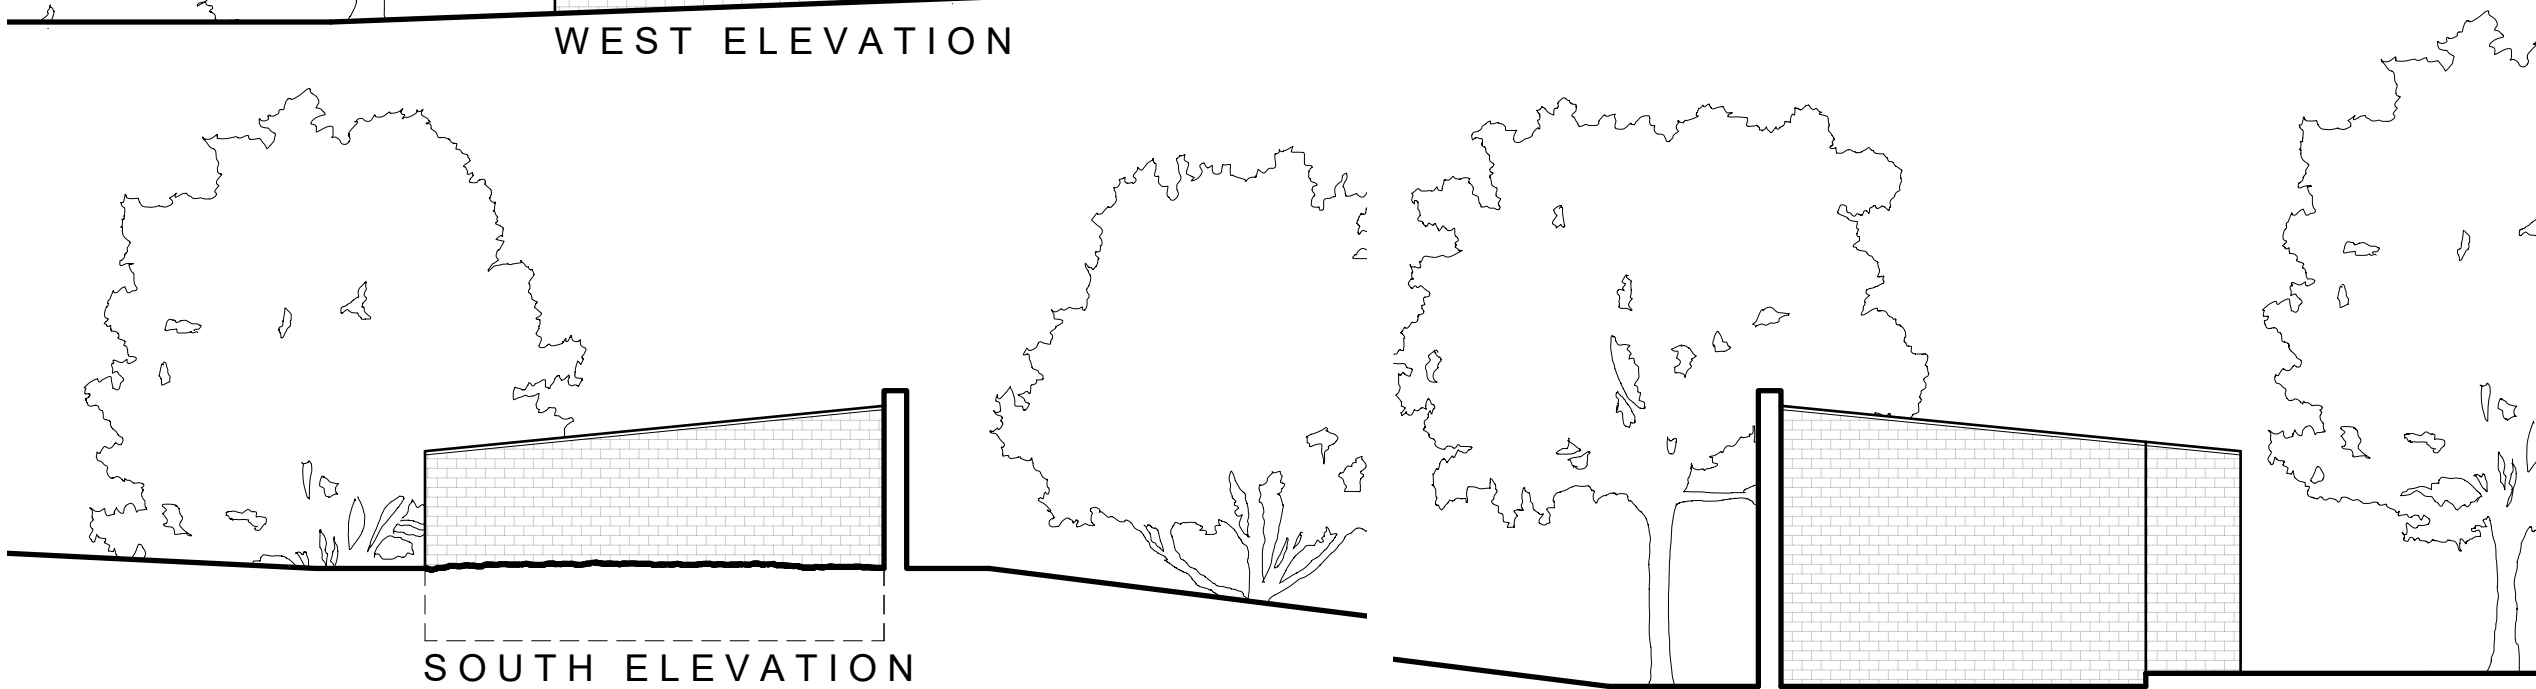

SOUTH ELEVATION

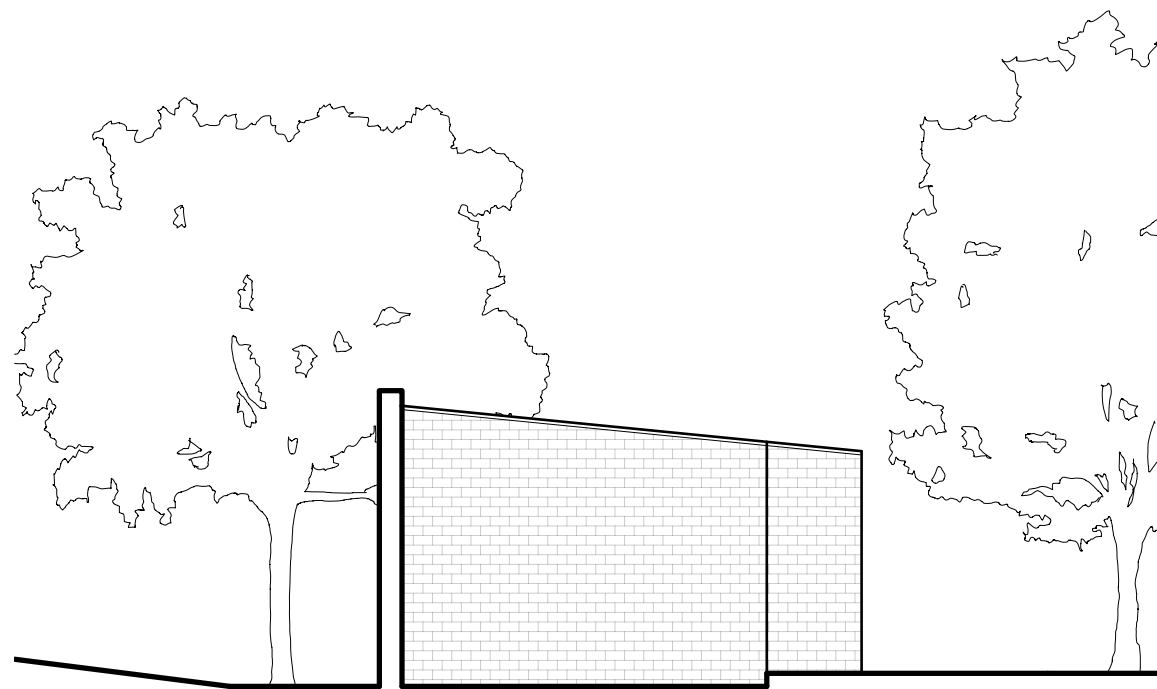


NORTH ELEVATION

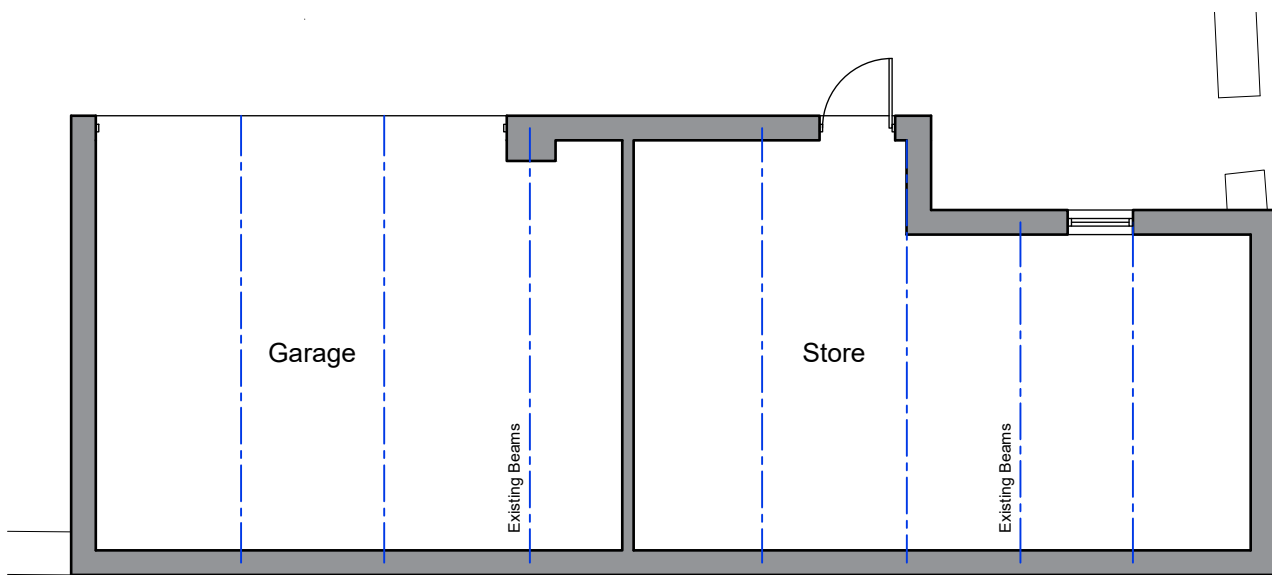

GROUND FLOOR PLAN

Scale 1:100

 

NOTES

This drawing has been prepared specifically for the purpose of obtaining Planning and or Building Regulations Approval. Its suitability for other purposes without additional supplementary details and specifications cannot be guaranteed.

All dimensions are to be checked on site, any discrepancies are to be reported to the designer before work commences. Use only figured dimensions.

All structural components shown are indicative only. Details / calculations of structural members are to be provided by the Structural Engineer.

This drawing is not to be copied or divulged to a third party without written permission.



Revisions		
R01	Preliminary Issue	26.06.25
R02	Amendments Issue	10.09.25

Project:
 Replacement Garage
 at Wood Cottage,
 Greenfield Road,
 Holmfirth, HD9 3XF
 for Richard Holroyd.
 Existing Plan and Elevations

Purpose of issue: PLANNING

Drawn	CJA
Date	JUN 2025
Scales	1:100 @ A3
Drawing No.	2555 - 0101 - R02