


WEST ELEVATION

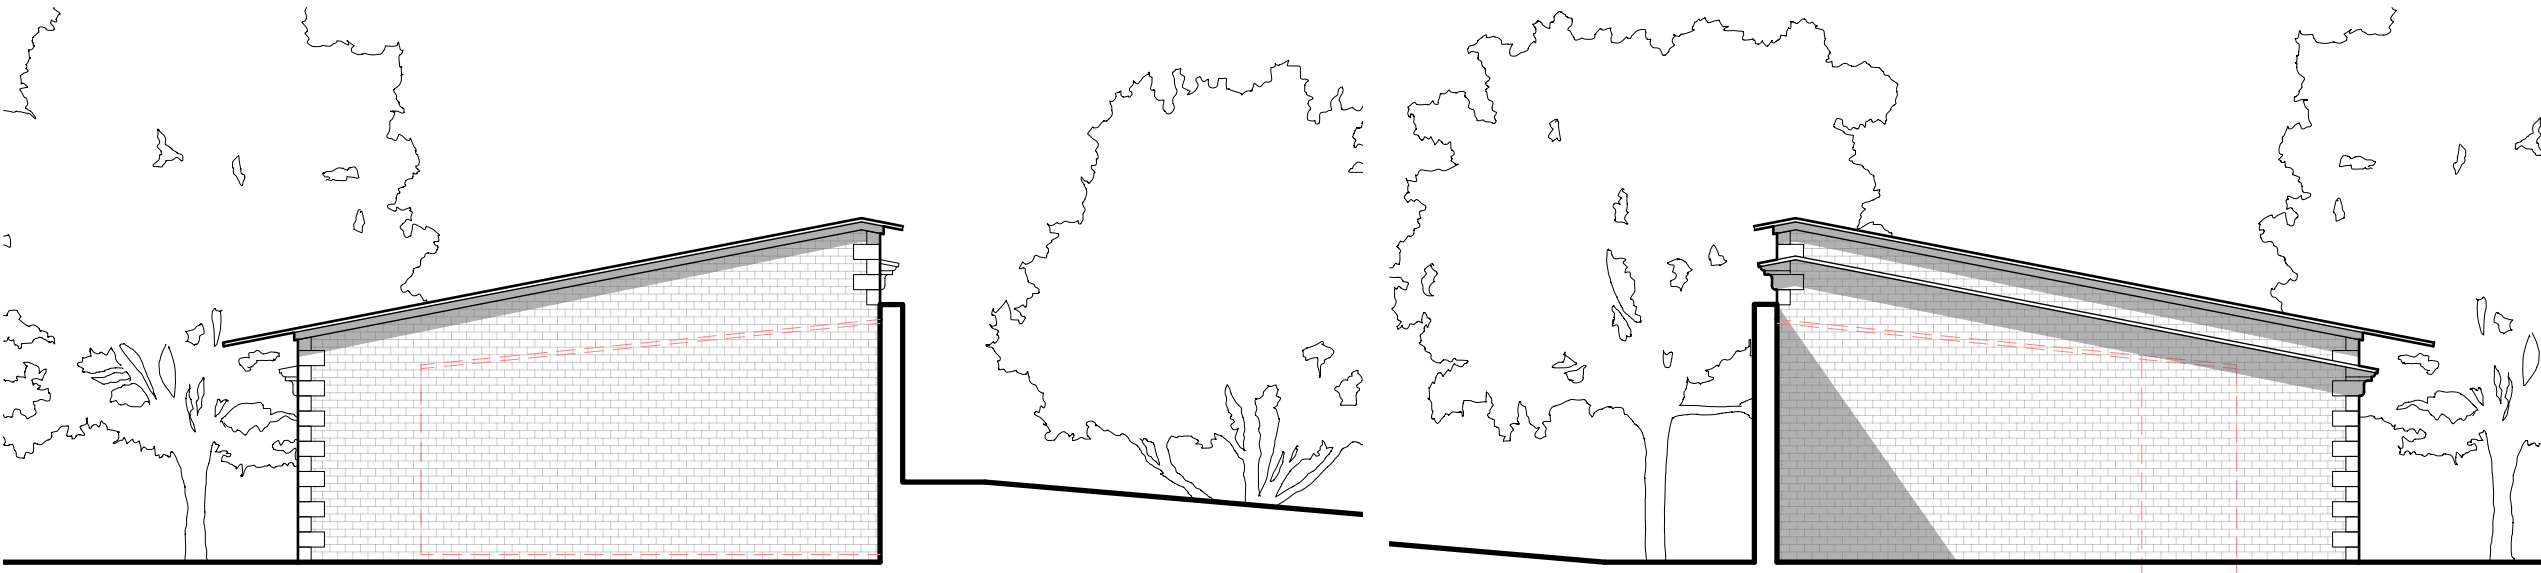

SOUTH ELEVATION

NORTH ELEVATION

NOTES

This drawing has been prepared specifically for the purpose of obtaining Planning and or Building Regulations Approval. Its suitability for other purposes without additional supplementary details and specifications cannot be guaranteed.

All dimensions are to be checked on site, any discrepancies are to be reported to the designer before work commences. Use only figured dimensions.

All structural components shown are indicative only. Details / calculations of structural members are to be provided by the Structural Engineer.

This drawing is not to be copied or divulged to a third party without written permission.


Heneghan
ARCHITECTURE
enquiries@heneghanarchitecture.com
www.heneghanarchitecture.com

Revisions		
R01	Preliminary Issue	30.07.25
R02	Preliminary Issue	10.09.25

Project:
Replacement Garage
at Wood Cottage,
Greenfield Road,
Holmfirth, HD9 3XF
for Richard Holroyd.
Proposed Plan and Elevations

Purpose of issue: PLANNING

Drawn CJA
Date July 2025
Scales 1:100 @ A3
Drawing No. 2555 - 0301 - R02

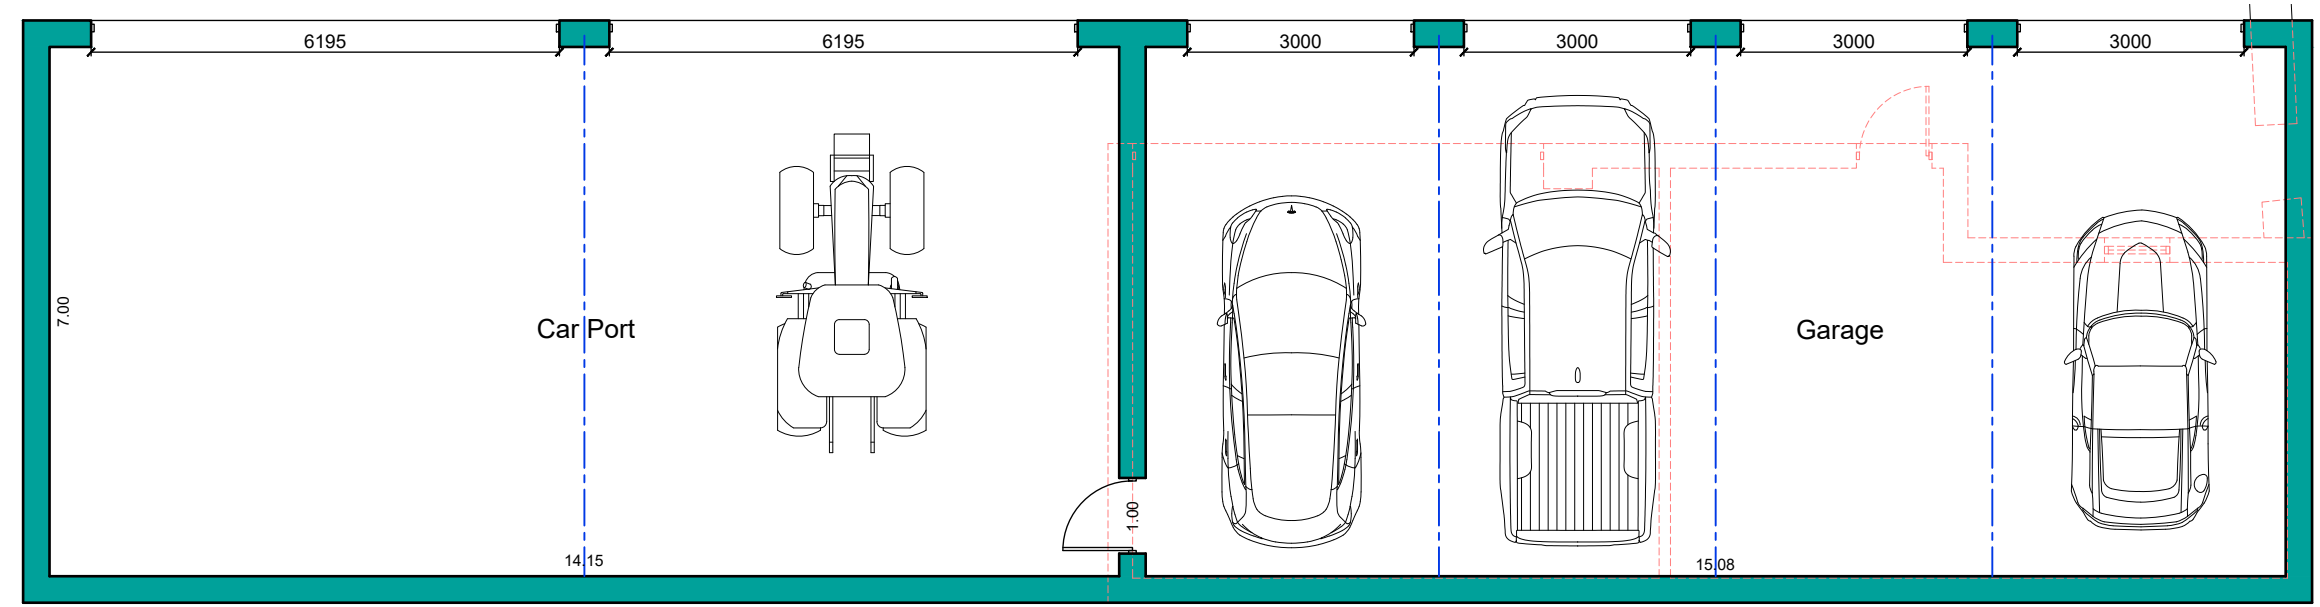

GROUND FLOOR PLAN

