





**A Existing Front Elevation**  
1 : 100

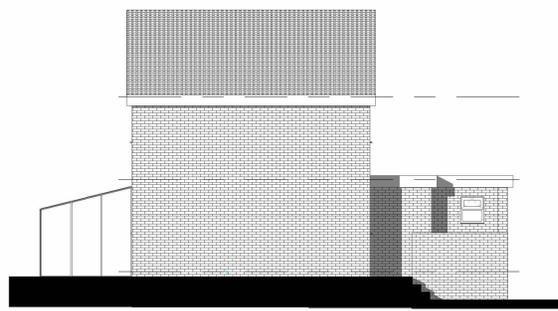

**B Existing Side Elevation**  
1 : 100




**C Existing Rear Elevation**  
1 : 100

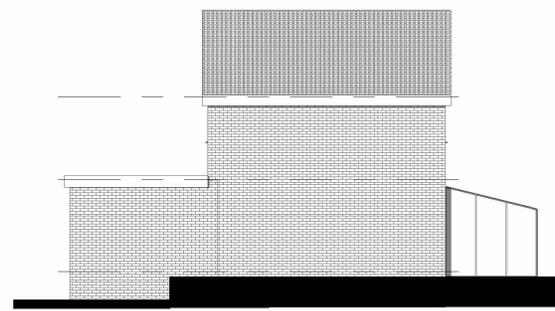

**D Existing Side Elevation**  
1 : 100




**A1 Proposed Front Elevation**  
1 : 100

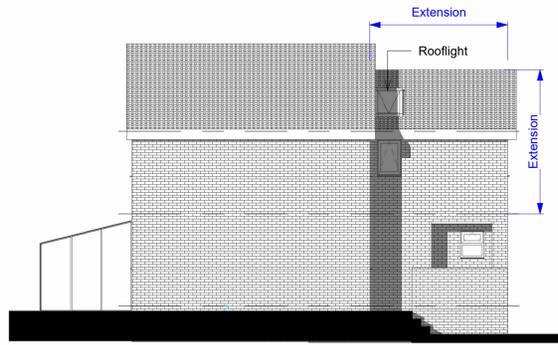


**B1 Proposed Side Elevation**  
1 : 100



**C1 Proposed Rear Elevation**  
1 : 100

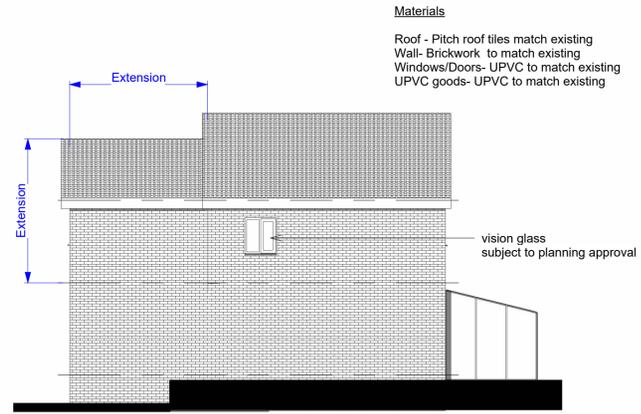


**D1 Proposed Side Elevation**  
1 : 100

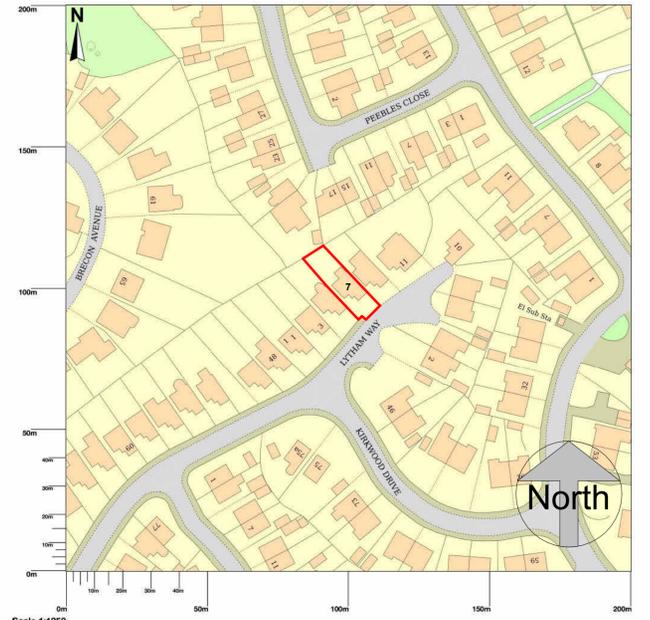


Scale 1:1250  
© Crown copyright and database rights 2025 OS 100054135. Map area bounded by: 411421,417846 411621,418046. Produced on 06 September 2025 from the OS National Geographic Database. Supplied by UKPlanningMaps.com. Unique plan reference: p4f/uk/1308369/1754013




**5 Location Plan**  
1 : 1250

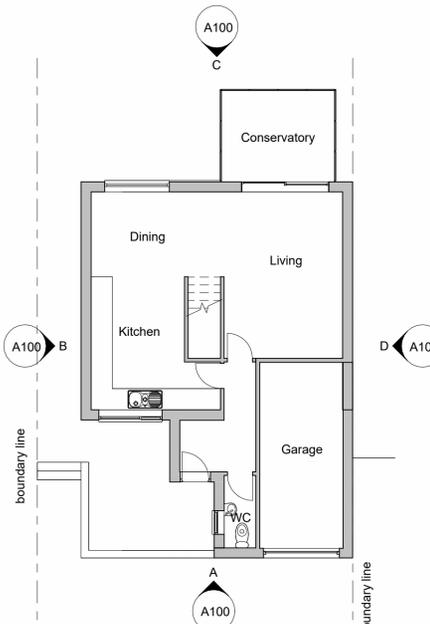


**1 Level 0 Existing**  
1 : 100

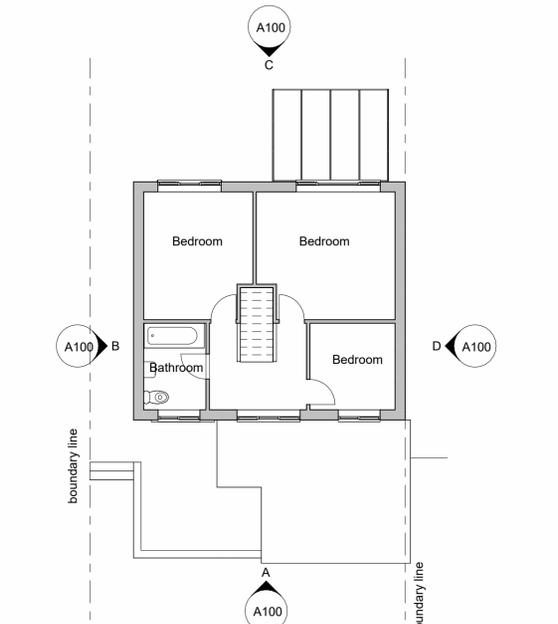


**2 Level 1 Existing**  
1 : 100

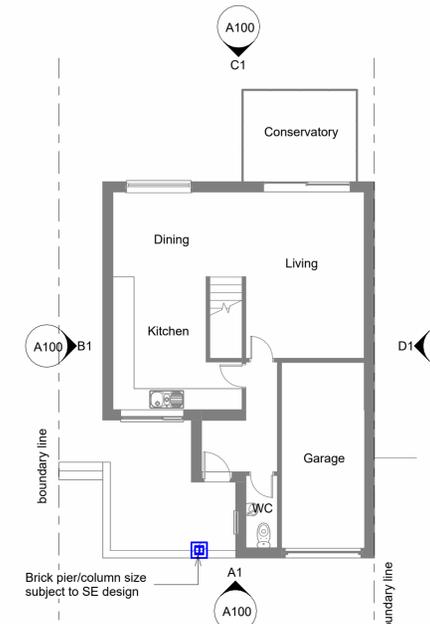

**3 Level 0 Proposed**  
1 : 100

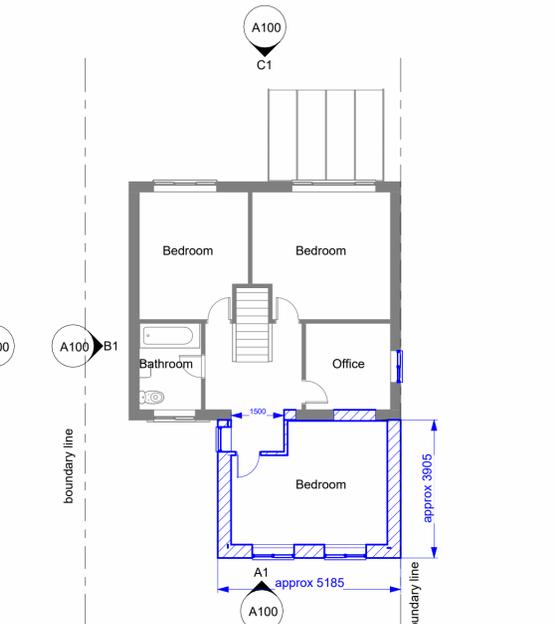

**4 Level 1 Proposed**  
1 : 100

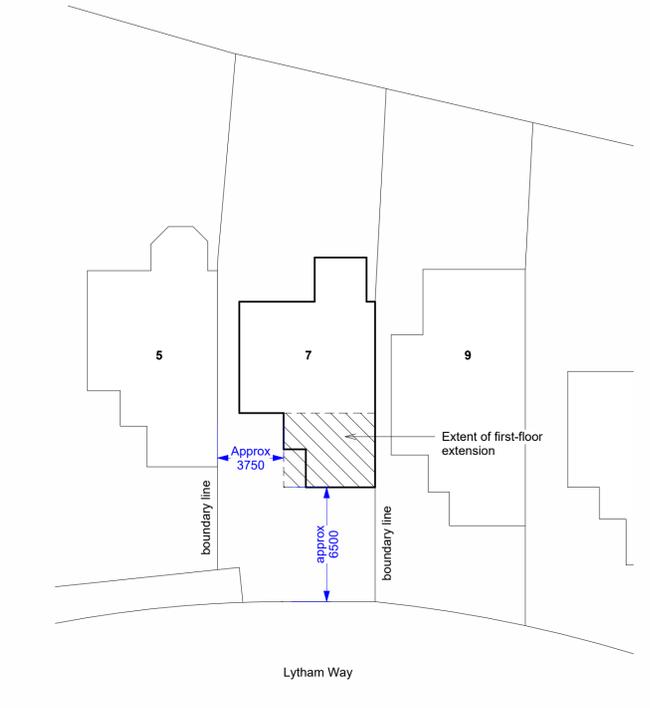

**6 Proposed Site plan**  
1 : 200



Date	Description	Revision Number

Do not scale the drawings, verify all dimensions before commencing any work. This drawing and design herein shall remain the property of the Architects and is not to be copied or reproduced without their written permission.

<b>Ms Liang</b>	<b>Alterations &amp; Extensions</b>	<b>Existing &amp; Proposed Plans / Elevations</b>	KW	KW	<b>Sept 25</b>	<b>As indicated</b> @ Sheet size A1	<b>Project Number</b>	<b>A100</b>
Client	Project	Sheet Title	Checked by	Drawn by	Date	Scale	Job No.	Dwg.No.