



New Farm Building at Forest Farm, Saddleworth Rd, Barkisland, Halifax HX4 0DZ
Elevations


East & West Elevation

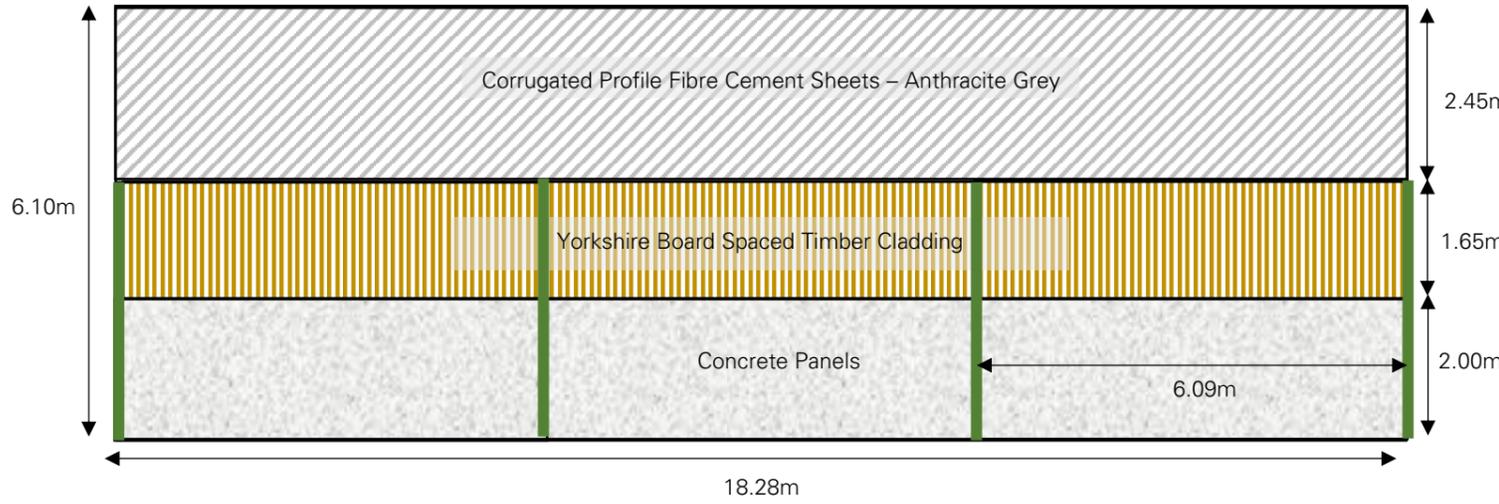

South Elevation

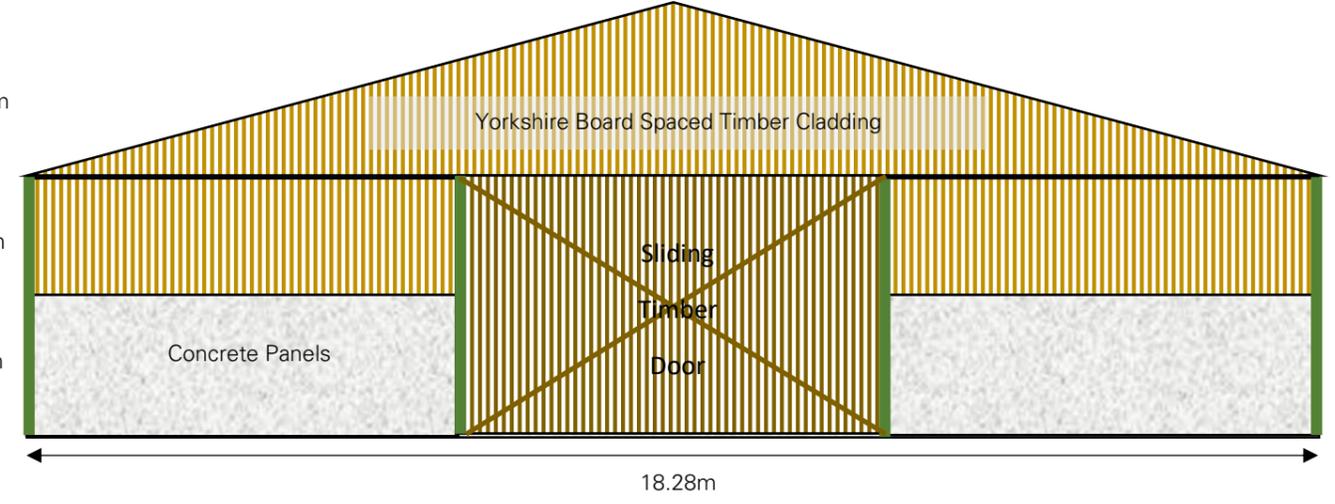

North Elevation

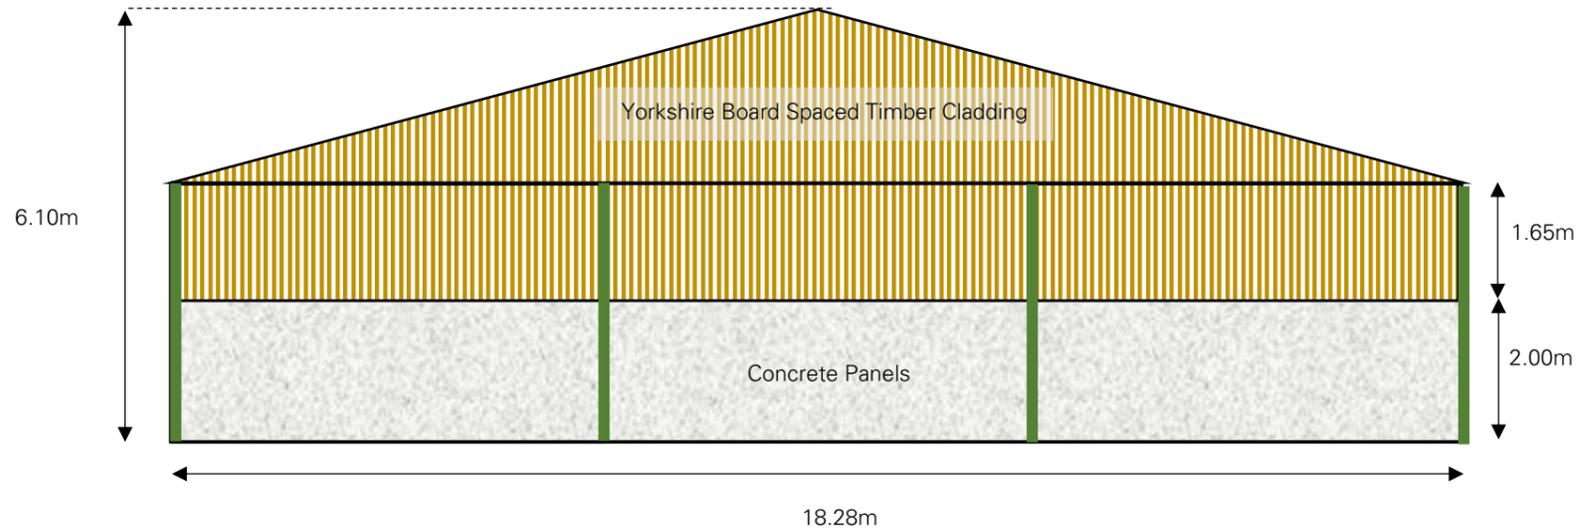

**Hardcastle
Rural Surveyors**

Drawing produced by:
Hardcastle Rural Surveyors Ltd
The Manse, Main Street
Kirkby Malzeard, Ripon
HG4 3RS
01765 658525
info@hardcastlerural.co.uk

Client: PD & PM Pogson
Ref: HRS/DS/1739
Title: New Farm Building at
Forest Farm

Date Drawn: 24/07/2025
Scale: 1:100 at A3