
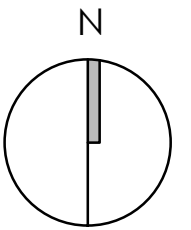


This drawing is copyright of JKT Architecture, and shall not be reproduced nor used for any other purpose without the written permission of the Architects. This drawing must be read in conjunction with all other related drawings and documentation. It is the contractors responsibility to ensure full compliance with the Building Regulations. Do not scale from this drawing, use figured dimensions only. It is the contractors responsibility to check and verify all dimensions on site. Any discrepancies to be reported immediately. IF IN DOUBT ASK.
Materials not in conformity with relevant British or European Standards/Codes of practice or materials known to be deleterious to health & safety must not be used or specified on this project.

Date:	Rev:	Description:	By:	Chkd:
00.24	-	-	JKT	JKT

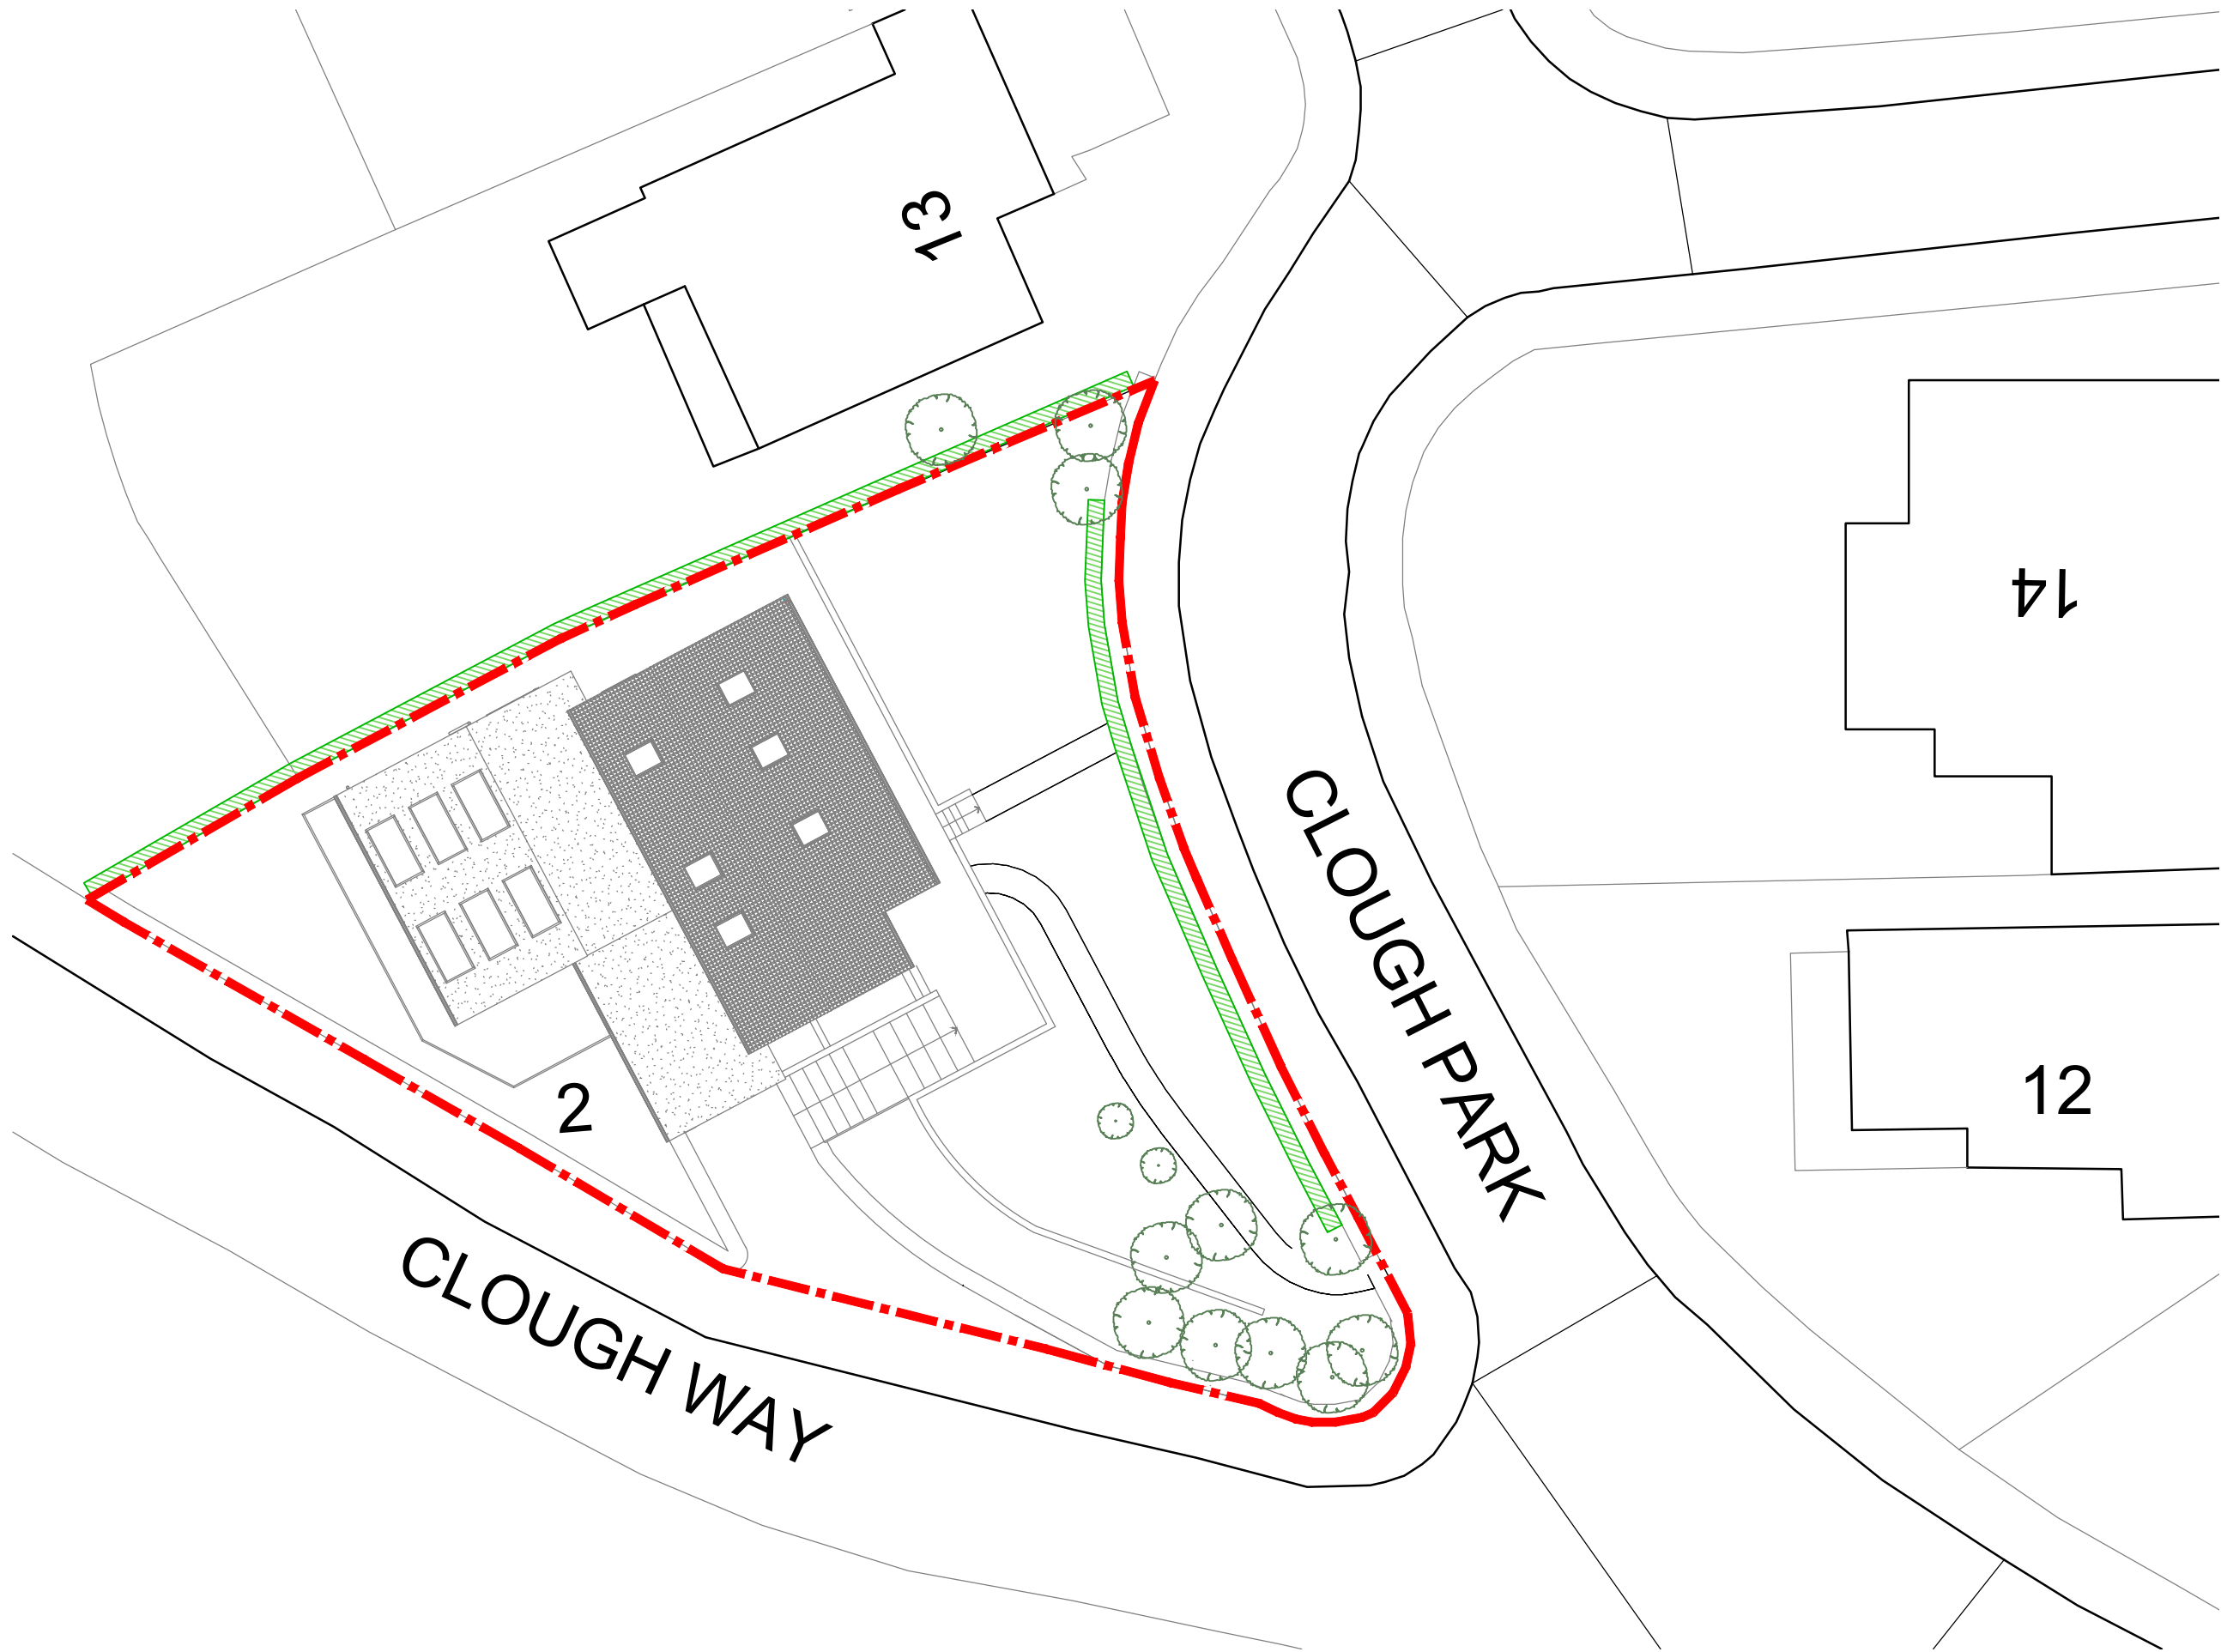

Site Plan Key:

--- Existing Boundary



Project Title:
2 Clough Way, Fenay Bridge,
Huddersfield HD8 0JL

Client:	Drawn by:	Checked by:
Matt & Natasha	JKT.	JKT.

Drawing Title:	Scale:	Paper Size:
Proposed Site Plan	1:200	A3

Drawing Number:	Revision:	Date:
21.06 - 310	-	08.25

Drawing Status:

Planning

Proposed Site Plan
Scale 1:200

