

**NOTES**

All dimensions to be taken from structure, not finishes

**DOOR SCHEDULE**

Personnel 810 (910 with frame)



Pendant Light Fitting



Double Socket Outlet (1200mm above finished floor)



Single Light Switch (1200mm above finished floor)

Revision notes:		
Rev:	Date:	Notes:
--	--	--


Revision notes:		
Rev:	Date:	Notes:
--	--	--

Revision notes:		
Rev:	Date:	Notes:
--	--	--

Date:	18.11.22
Scale @ A3:	1:50
Drawn By:	TW

Project:	Standard Single Garage
Drawing Number:	SG01.01 - Foundations / Floor Plan
Revision:	-



  
**SO GOOD TO COME HOME TO**  
 Unit 5, Benton Office Park, Bennett Avenue,  
 Horbury, Wakefield, WF4 5RA, Tel: 01924 831030

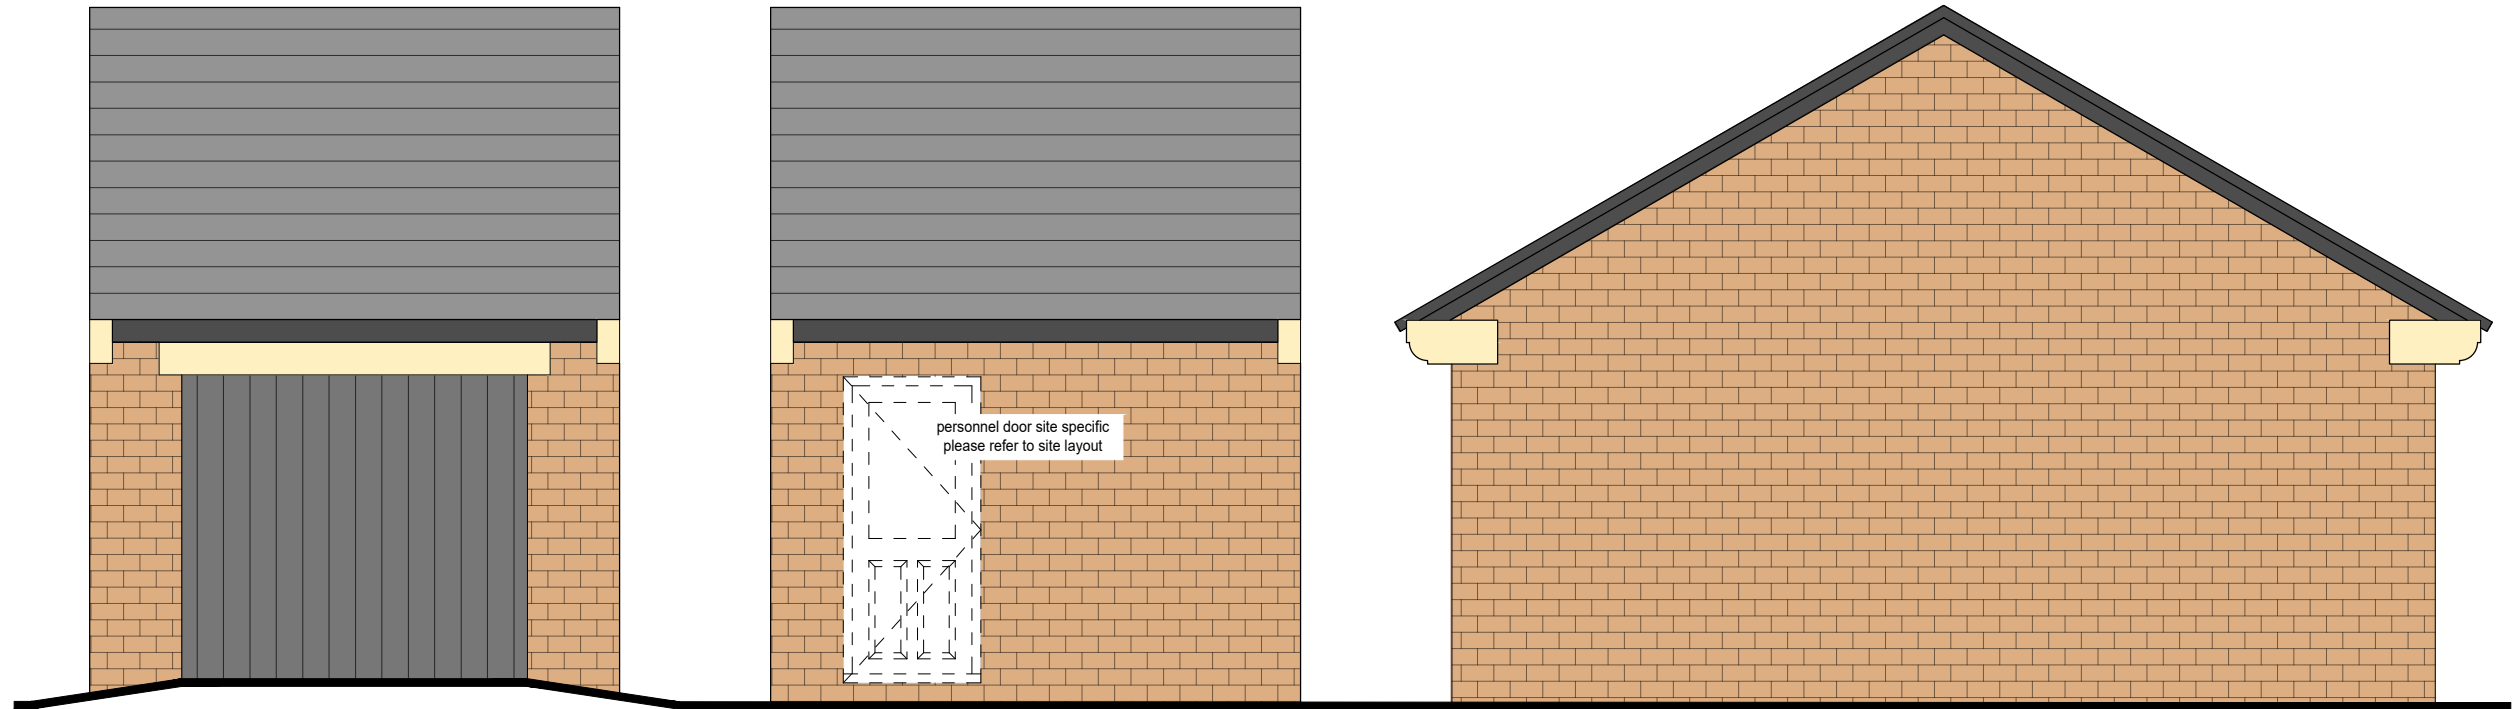

Front Elevation

Rear Elevation

Side Elevation

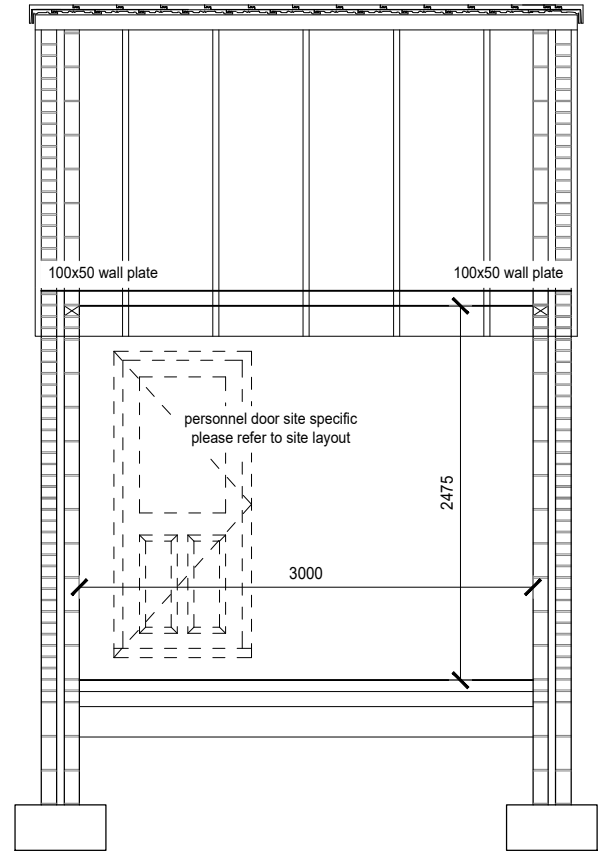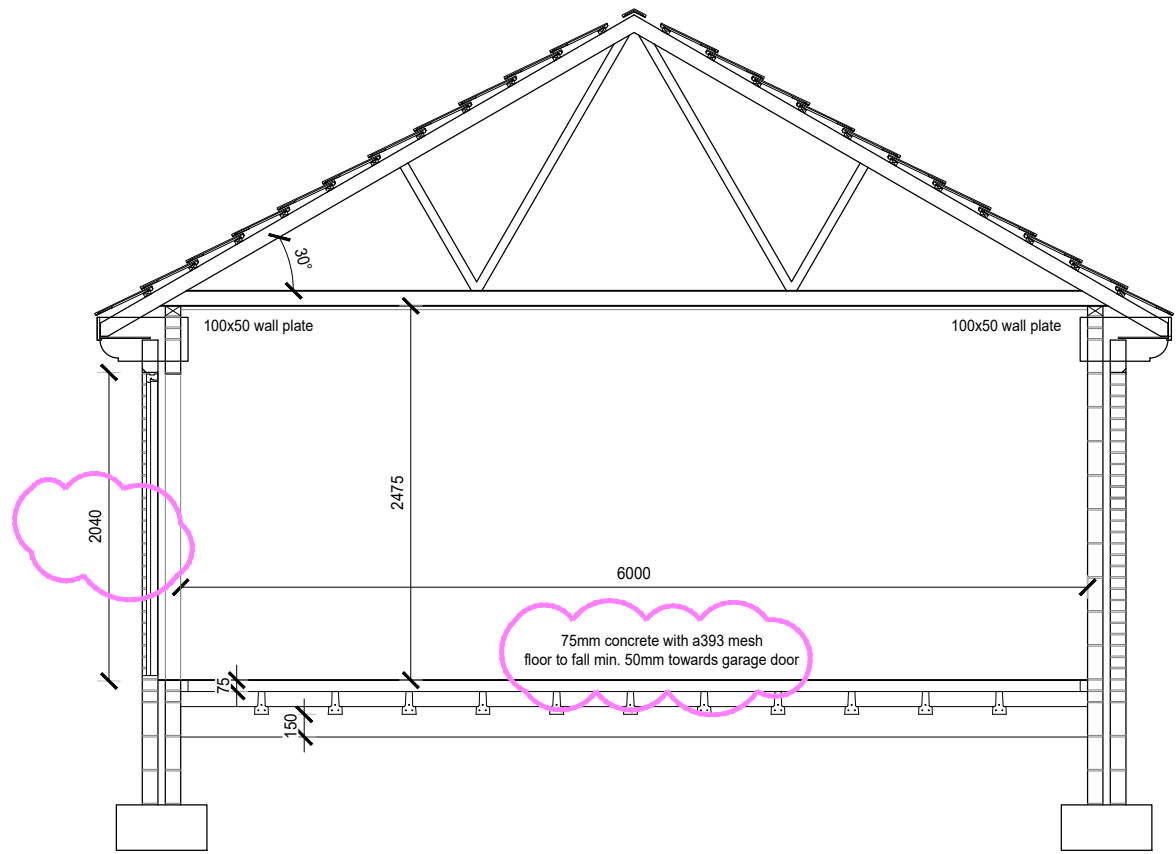

Revision notes:		
Rev:	Date:	Notes:
A	21.04.23	Note regarding mesh in garage floor updated. Garage door size updated - TW

Revision notes:		
Rev:	Date:	Notes:
--	--	--

Revision notes:		
Rev:	Date:	Notes:
--	--	--

Date:	18.11.22
Scale @ A3:	1:50
Drawn By:	TW
Project:	Standard Single Garage
Drawing Number:	SG01.02 - Elevations / Sections
Revision:	A

  
**SO GOOD TO COME HOME TO**  
 Unit 5, Benton Office Park, Bennett Avenue,  
 Horbury, Wakefield, WF4 5RA, Tel: 01924 831030