




IF IN ANY DOUBT PLEASE ASK THE ARCHITECT FOR CLARIFICATION.  
 DO NOT SCALE FROM DRAWING. ALL DIMENSIONS TO BE CHECKED ON SITE.  
 THE COPYRIGHT FOR THESE DRAWINGS REMAINS THE PROPERTY OF THE ARCHITECT. THEY MUST NOT BE REPRODUCED IN ANY WAY WITHOUT THE ARCHITECT'S PRIOR WRITTEN CONSENT.

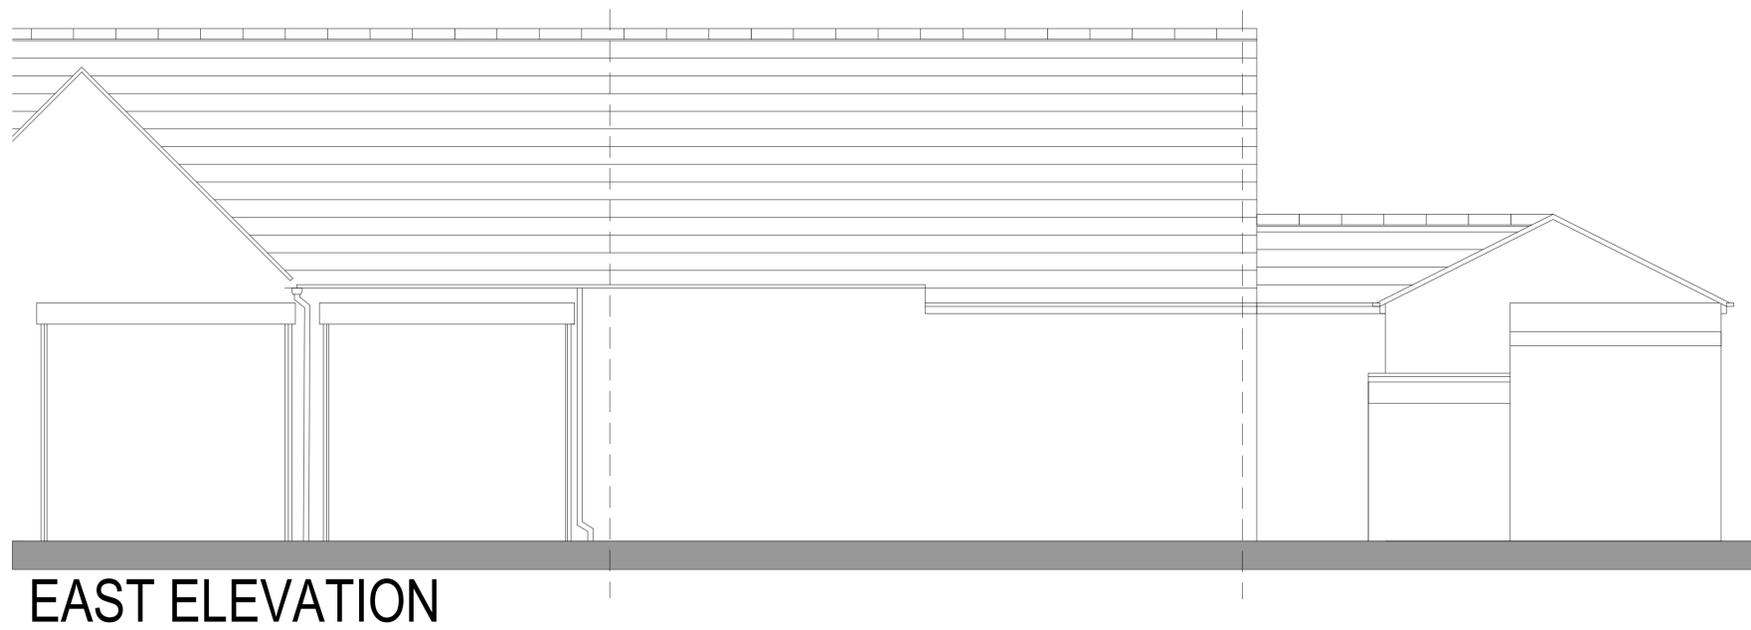

**EAST ELEVATION**

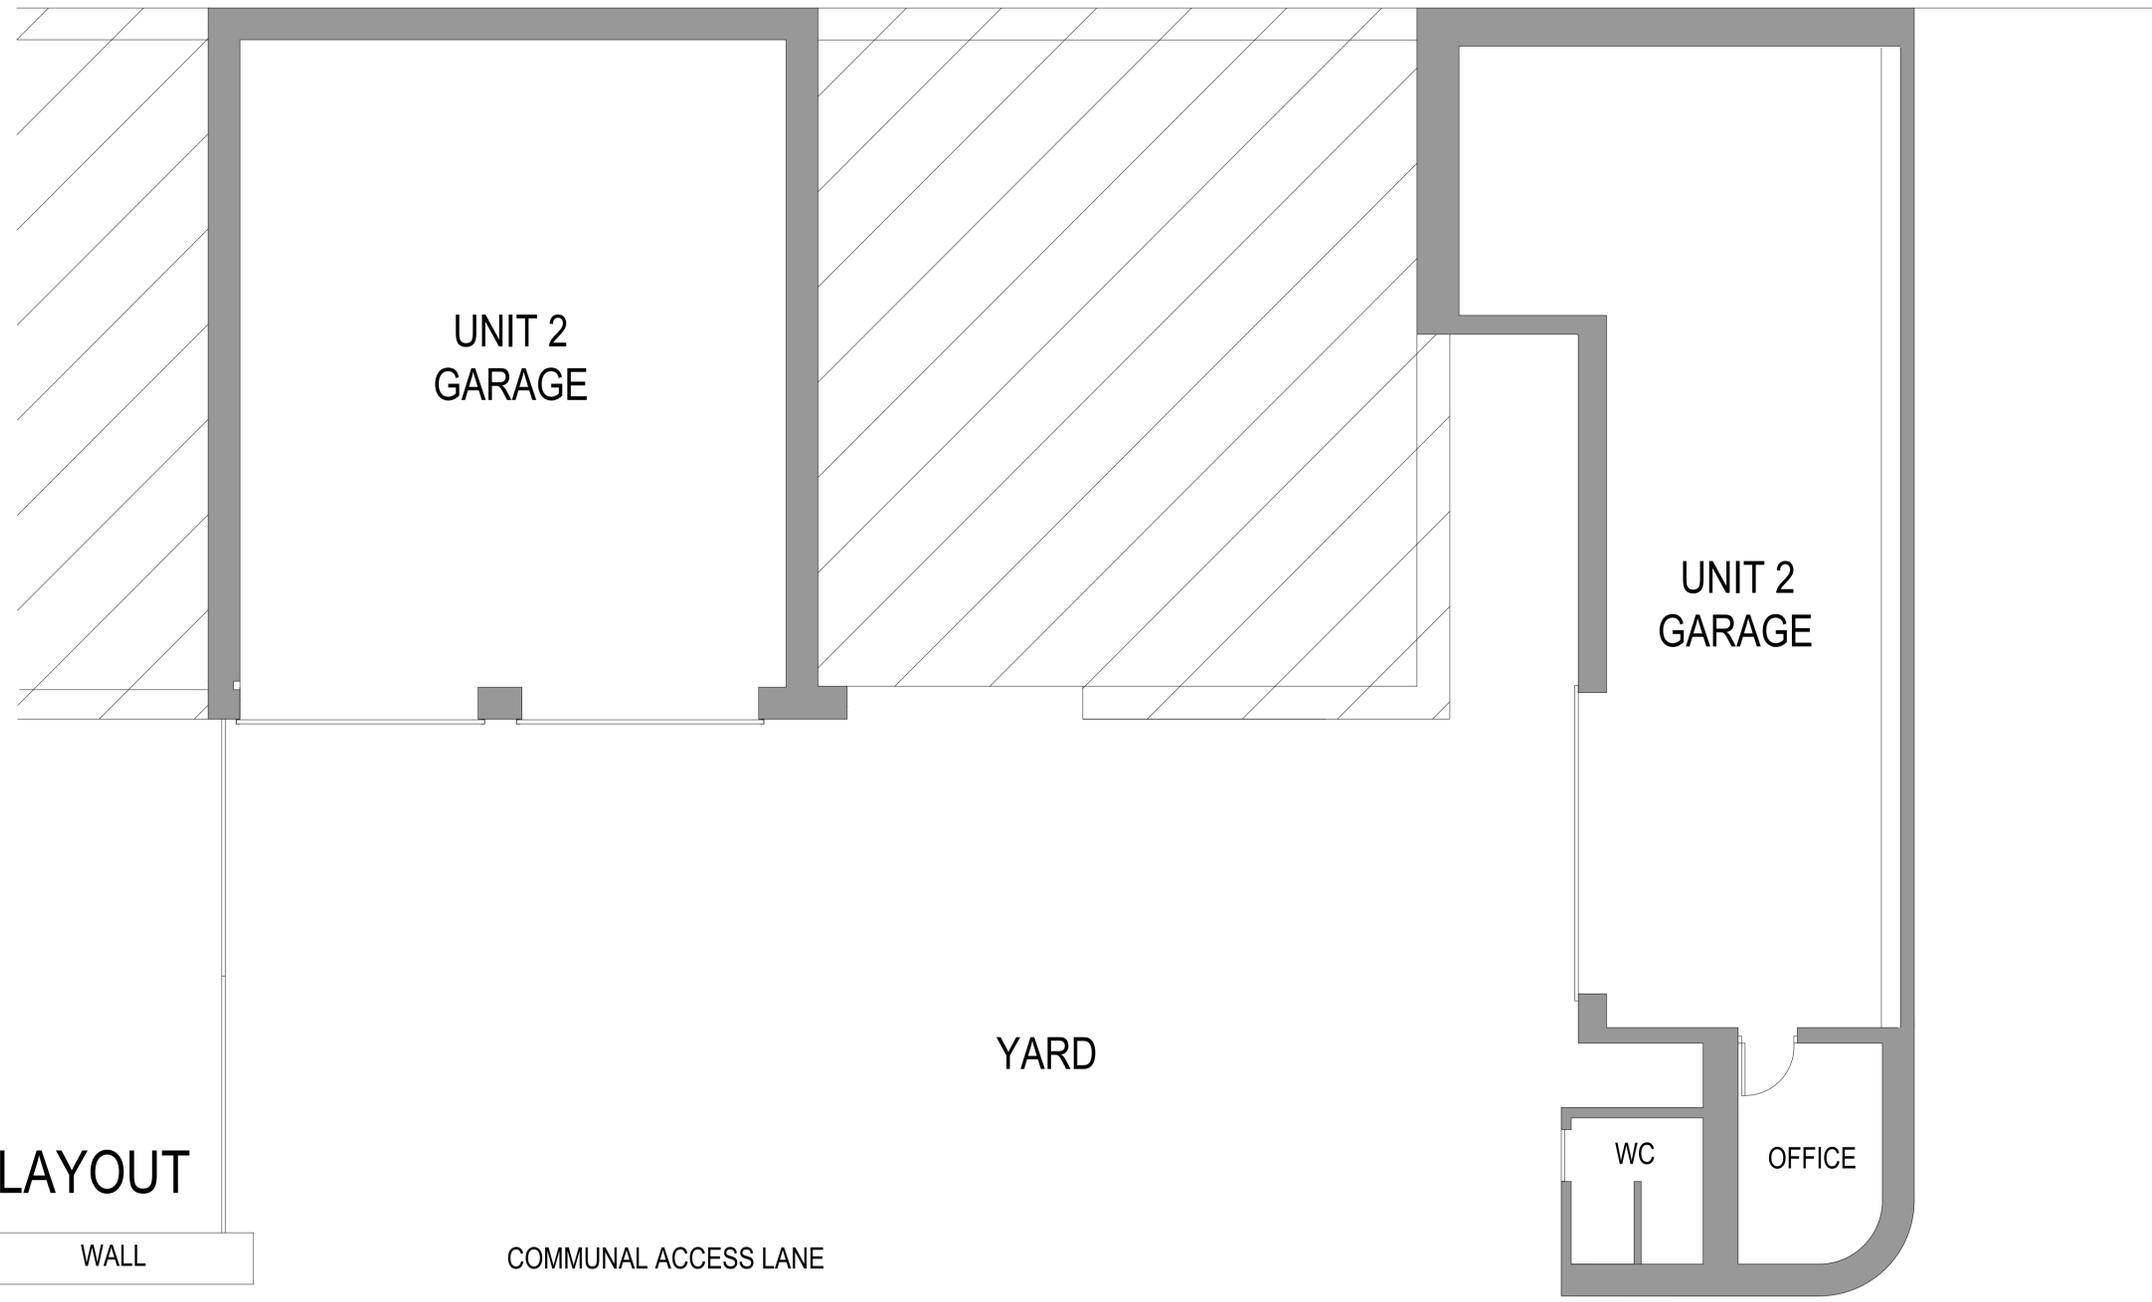

**FLOOR LAYOUT**

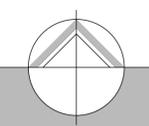

**northern design partnership**

Chartered Architects  
 The Chapel, Millmoor Road,  
 Meltham, Holmfirth, HD9 5JU

www.northerndesignpartnership.co.uk  
 Instagram: @northerndesignp  
 Telephone: (01484) 854848

client **JAKE'S MOTORS LTD**

project **PROPOSED MOT STATION  
 UNIT 2 OLD RAILWAY GOODS YARD  
 SCAR LANE  
 MILNSBRIDGE  
 HUDDERSFIELD HD3 4PE**

drawing **PLANS**

revision	notes	date	drawn
1		09.25	PB

scale : 1:50 @ A1	project no. <b>2446</b>	drawing no. <b>01</b>	revision
-------------------	-------------------------	-----------------------	----------