


Proposed Ground Floor Plan
1 : 50



Proposed First Floor Plan
1 : 50

Note:
All Dimensions Are Approximate
And TBC On Site By Contractor

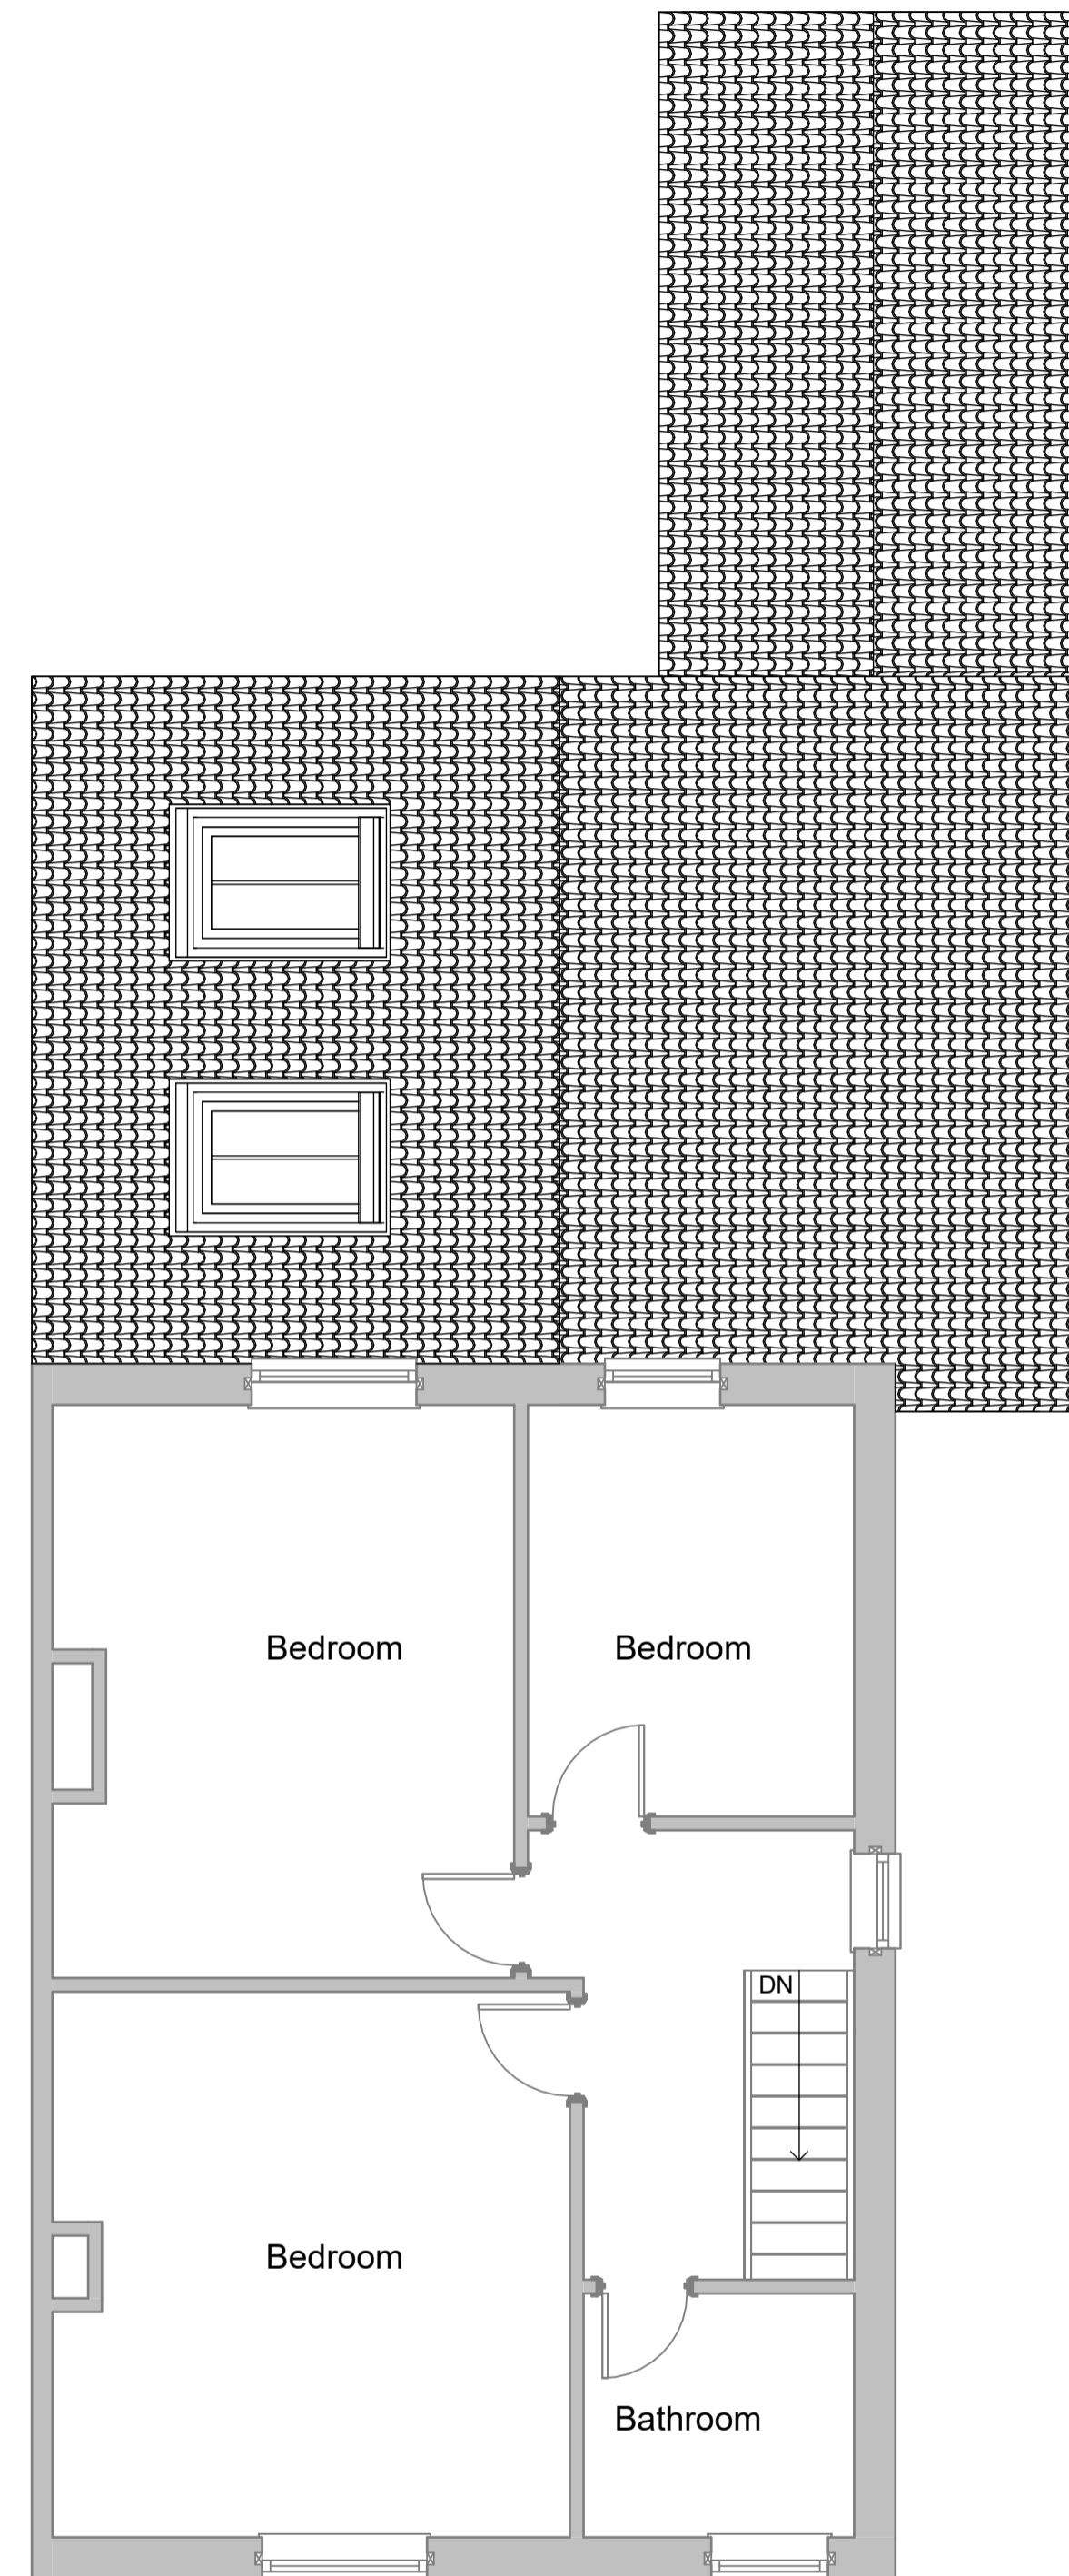

Project Name
11 Heathdale Avenue, Birkby, Huddersfield, HD2 2XT

Drawing Title:
Proposed Layout

Drawing Number: TR-A25-0804-005
Scale: 1 : 50@A1

Date: 23/09/25
Revision: A

Drawn By: AM
Checked by: JA

Reason For Issue: