




South Elevation (Rear)
Elevations Scale 1:100

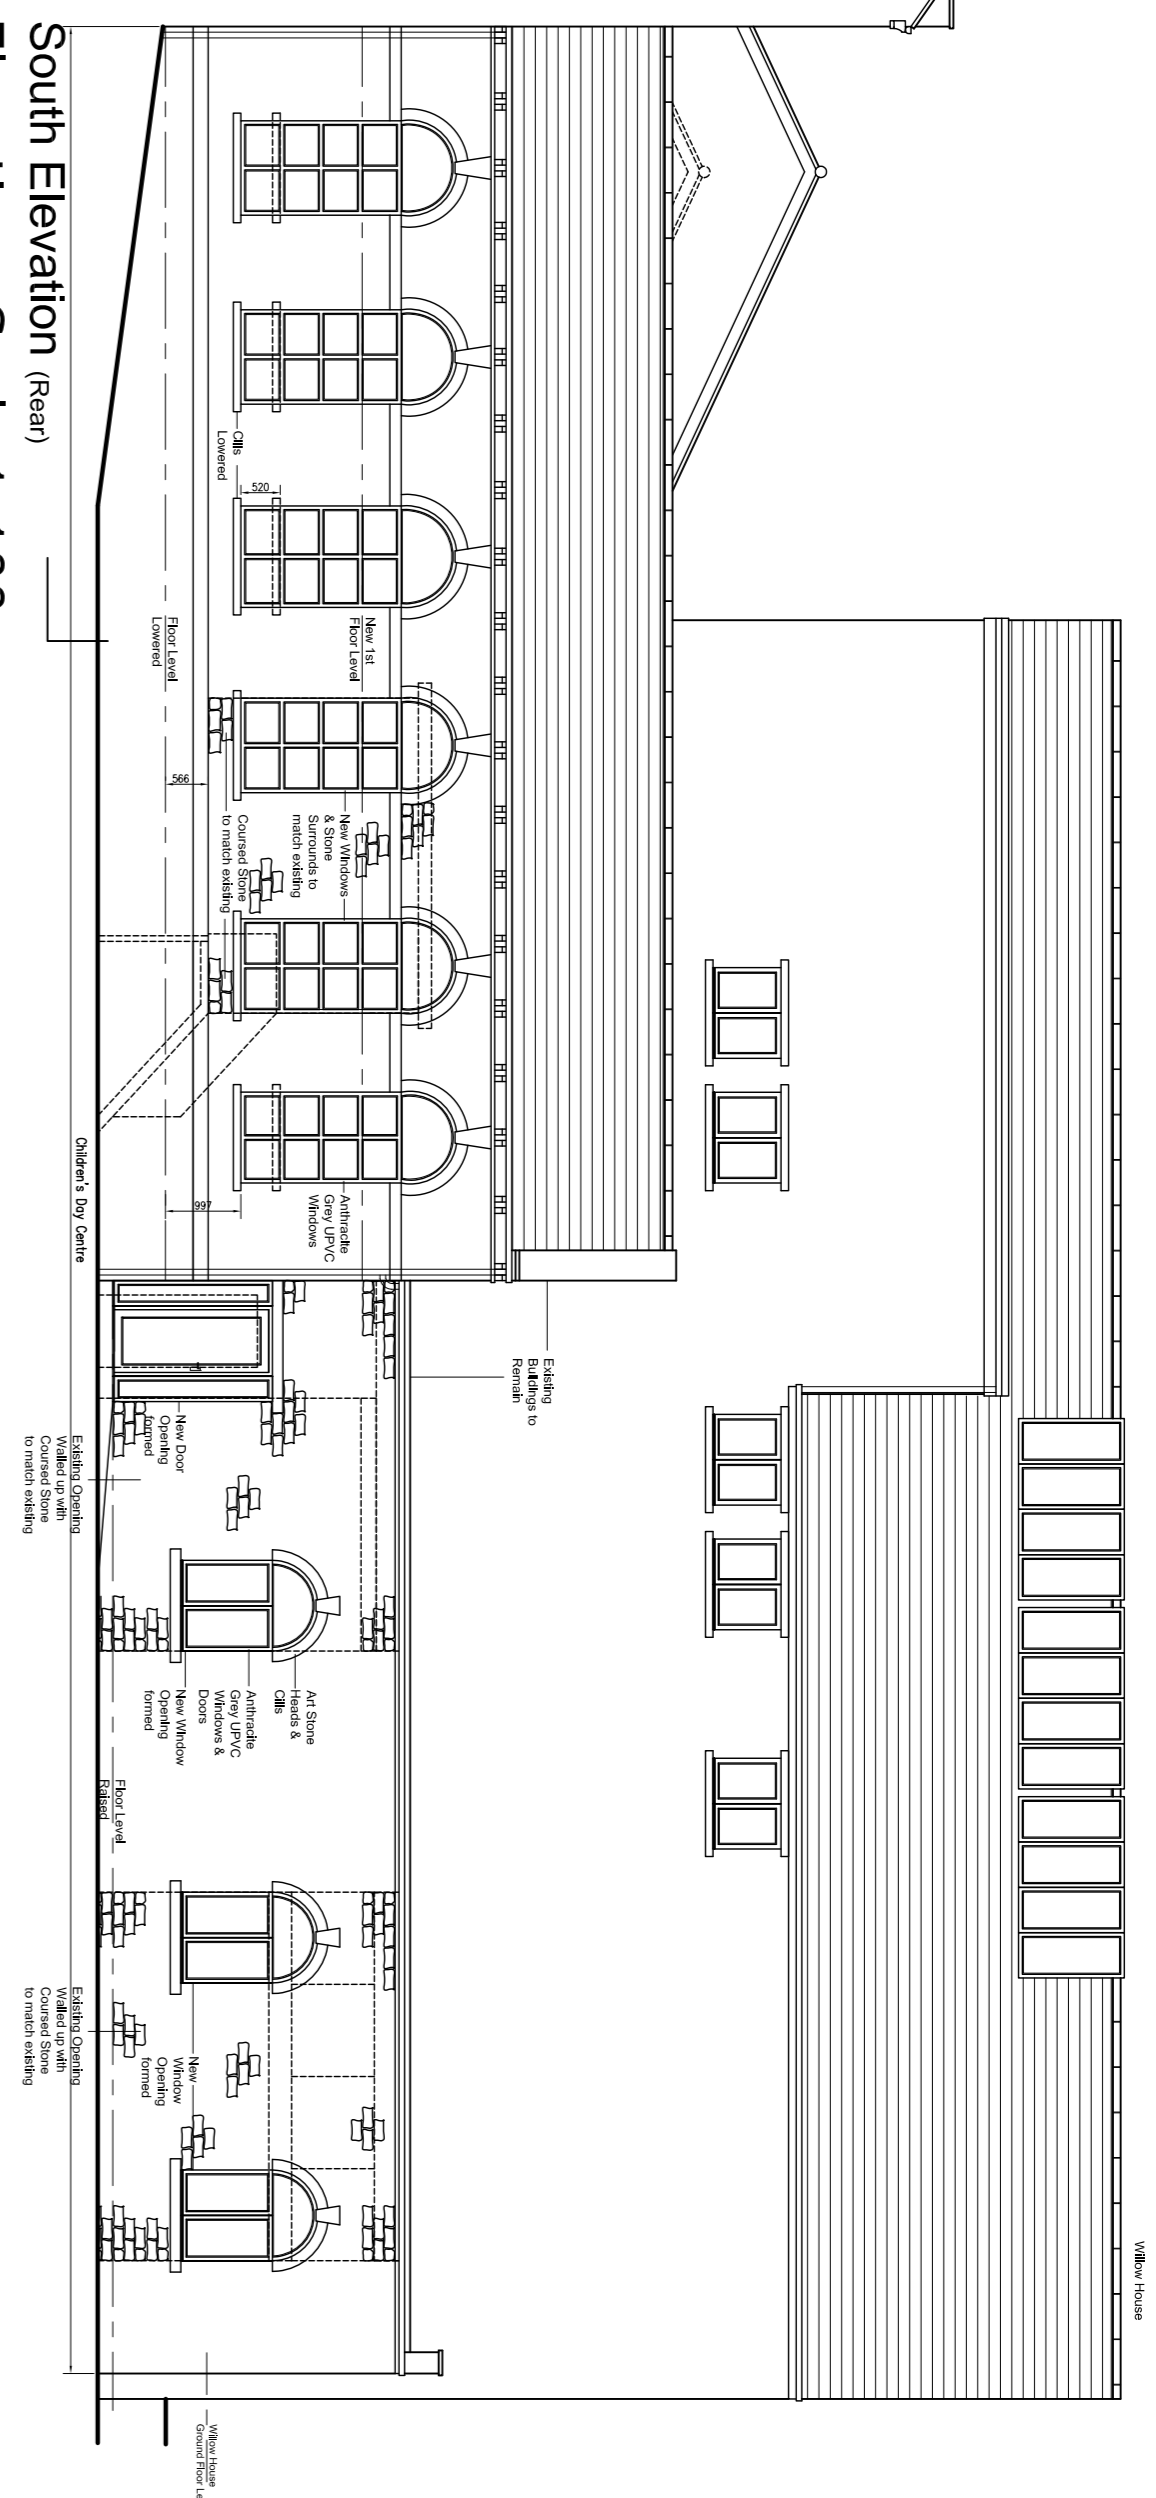


East Elevation (Side)

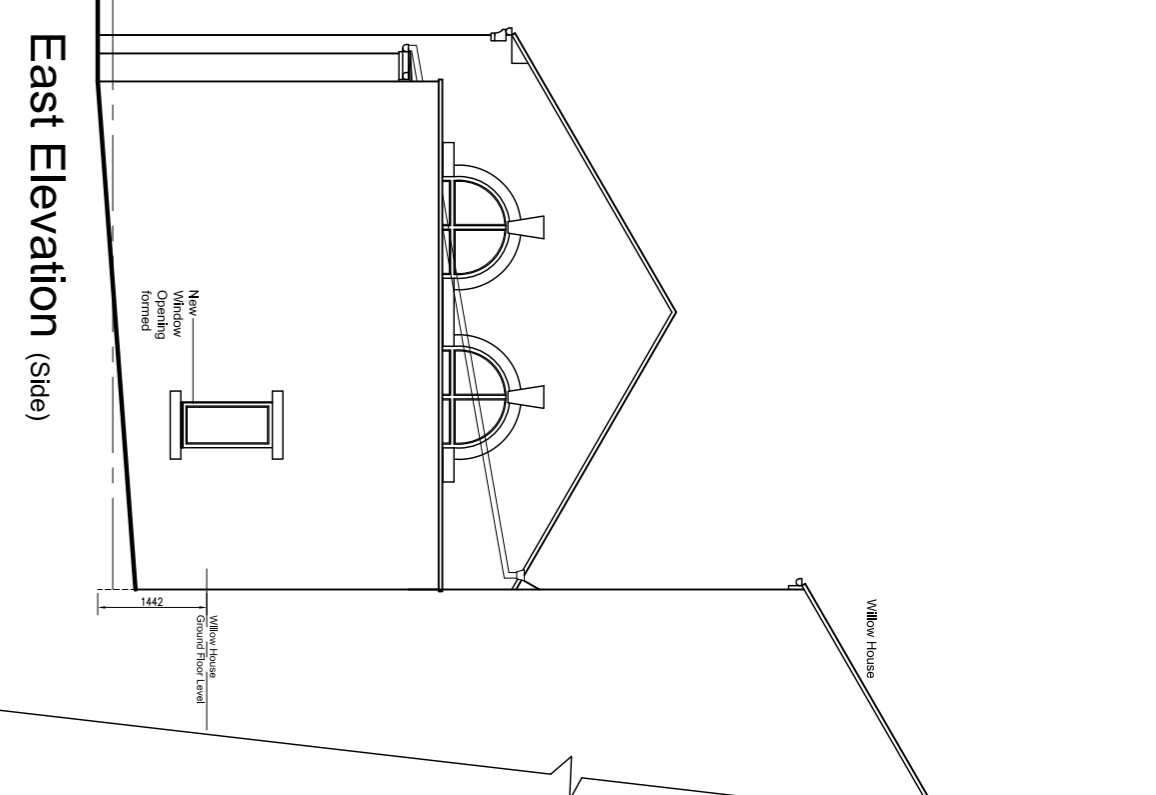


North Elevation (Front)

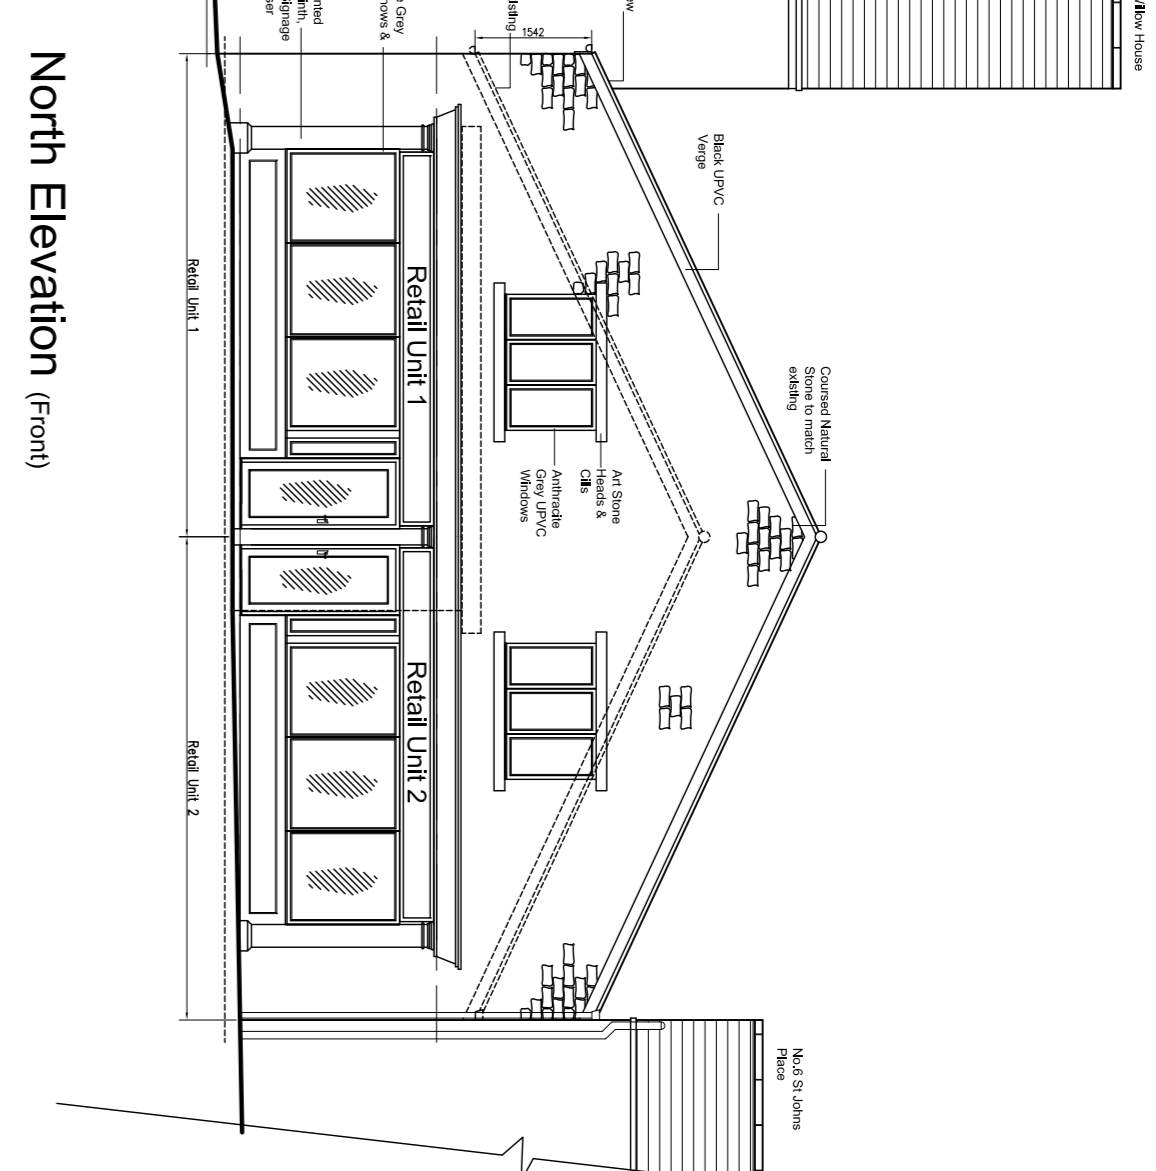


East Elevation (side)

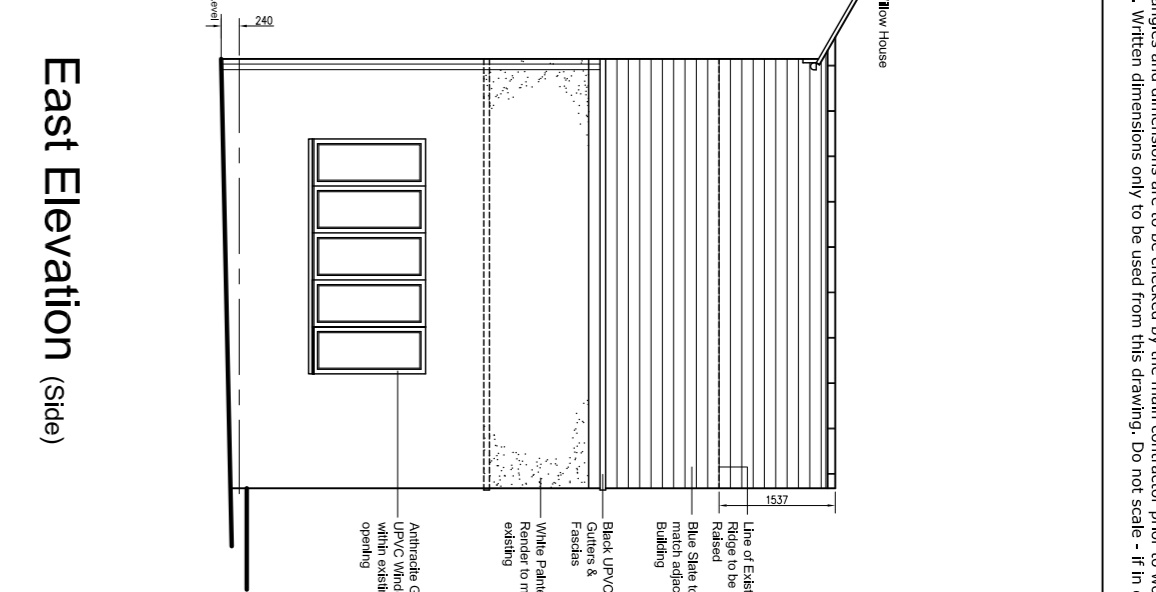


West Elevation (side)

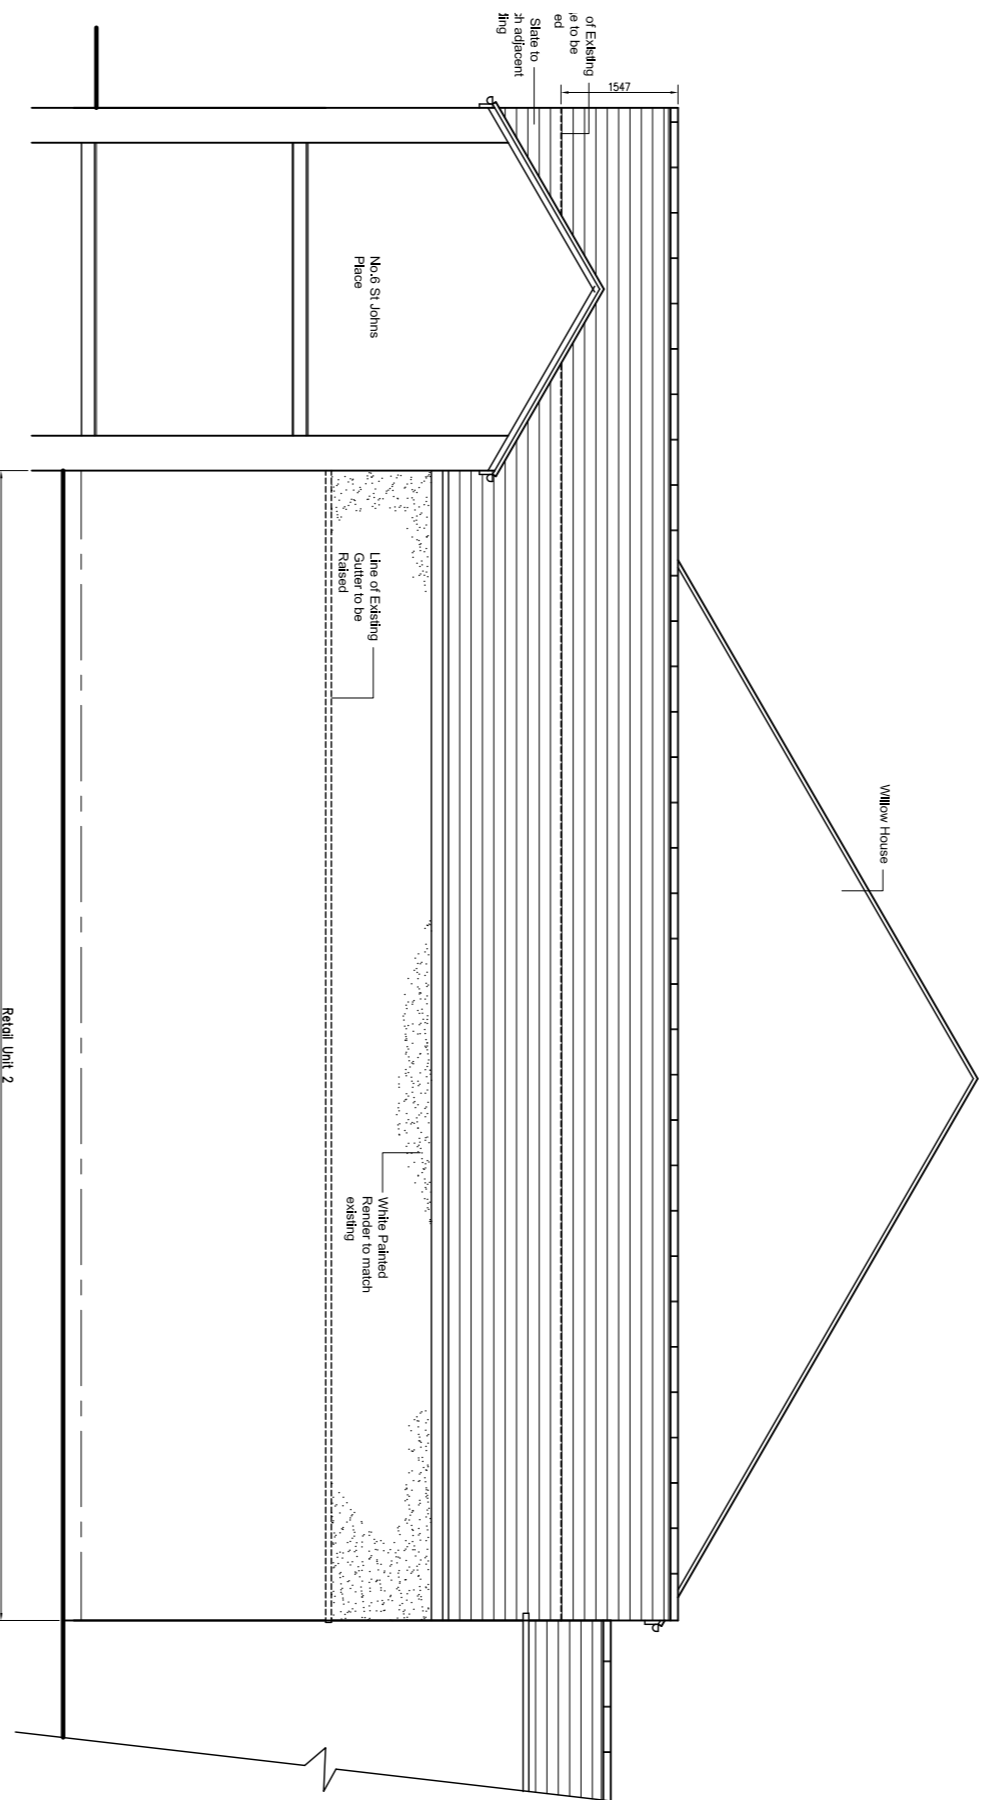


Section B-B

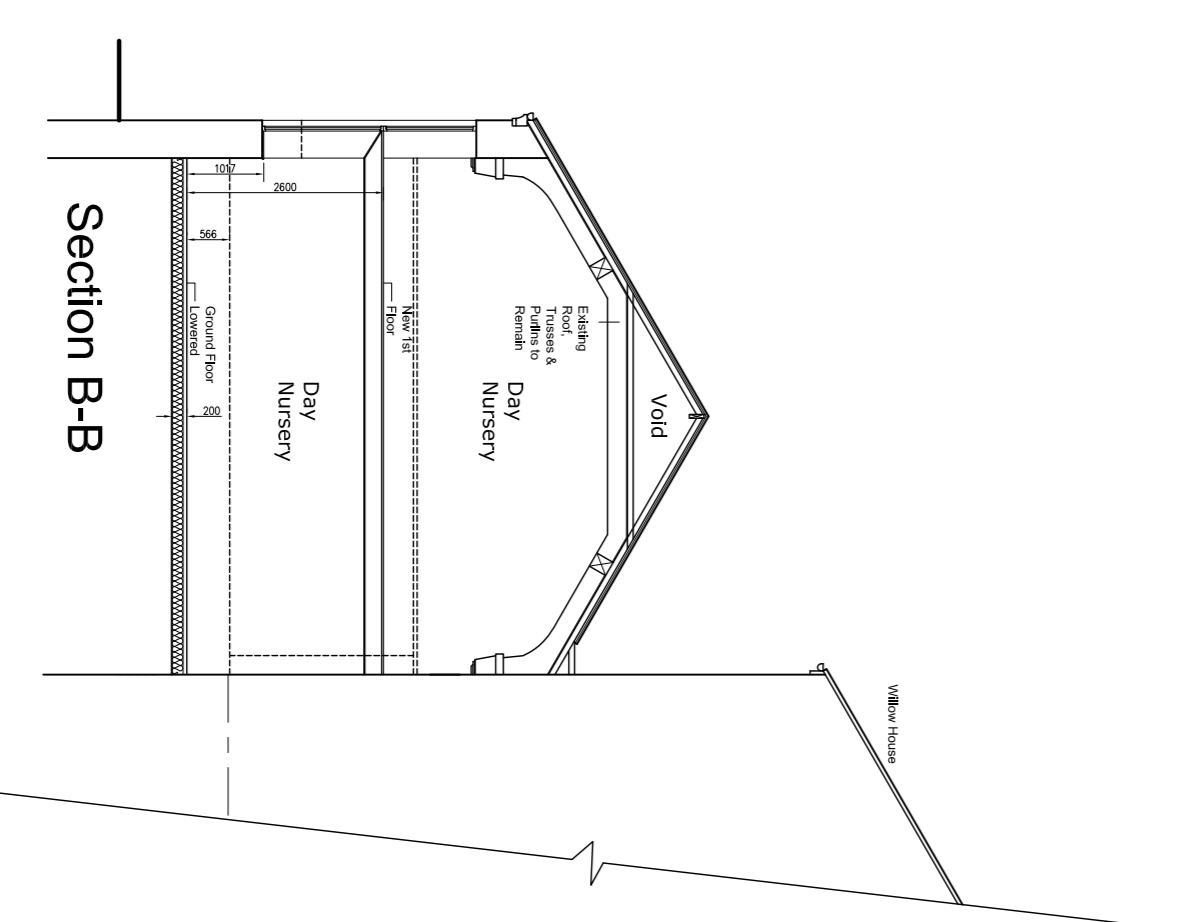

Section A-A

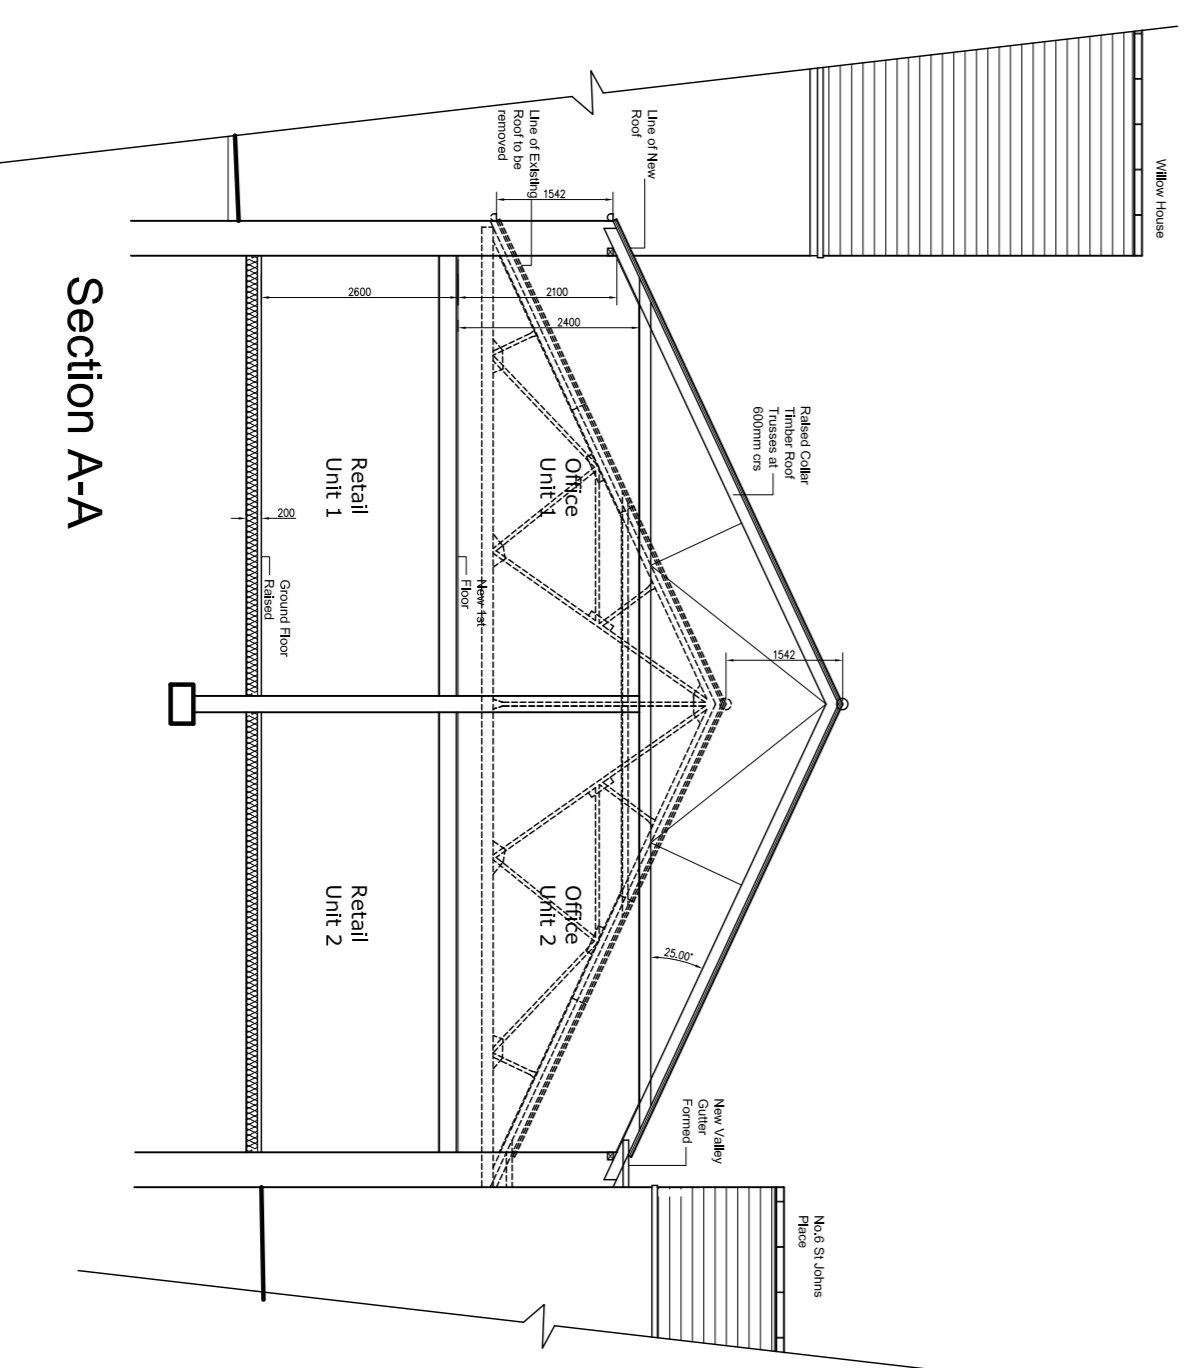

Block Plan Scale 1:250

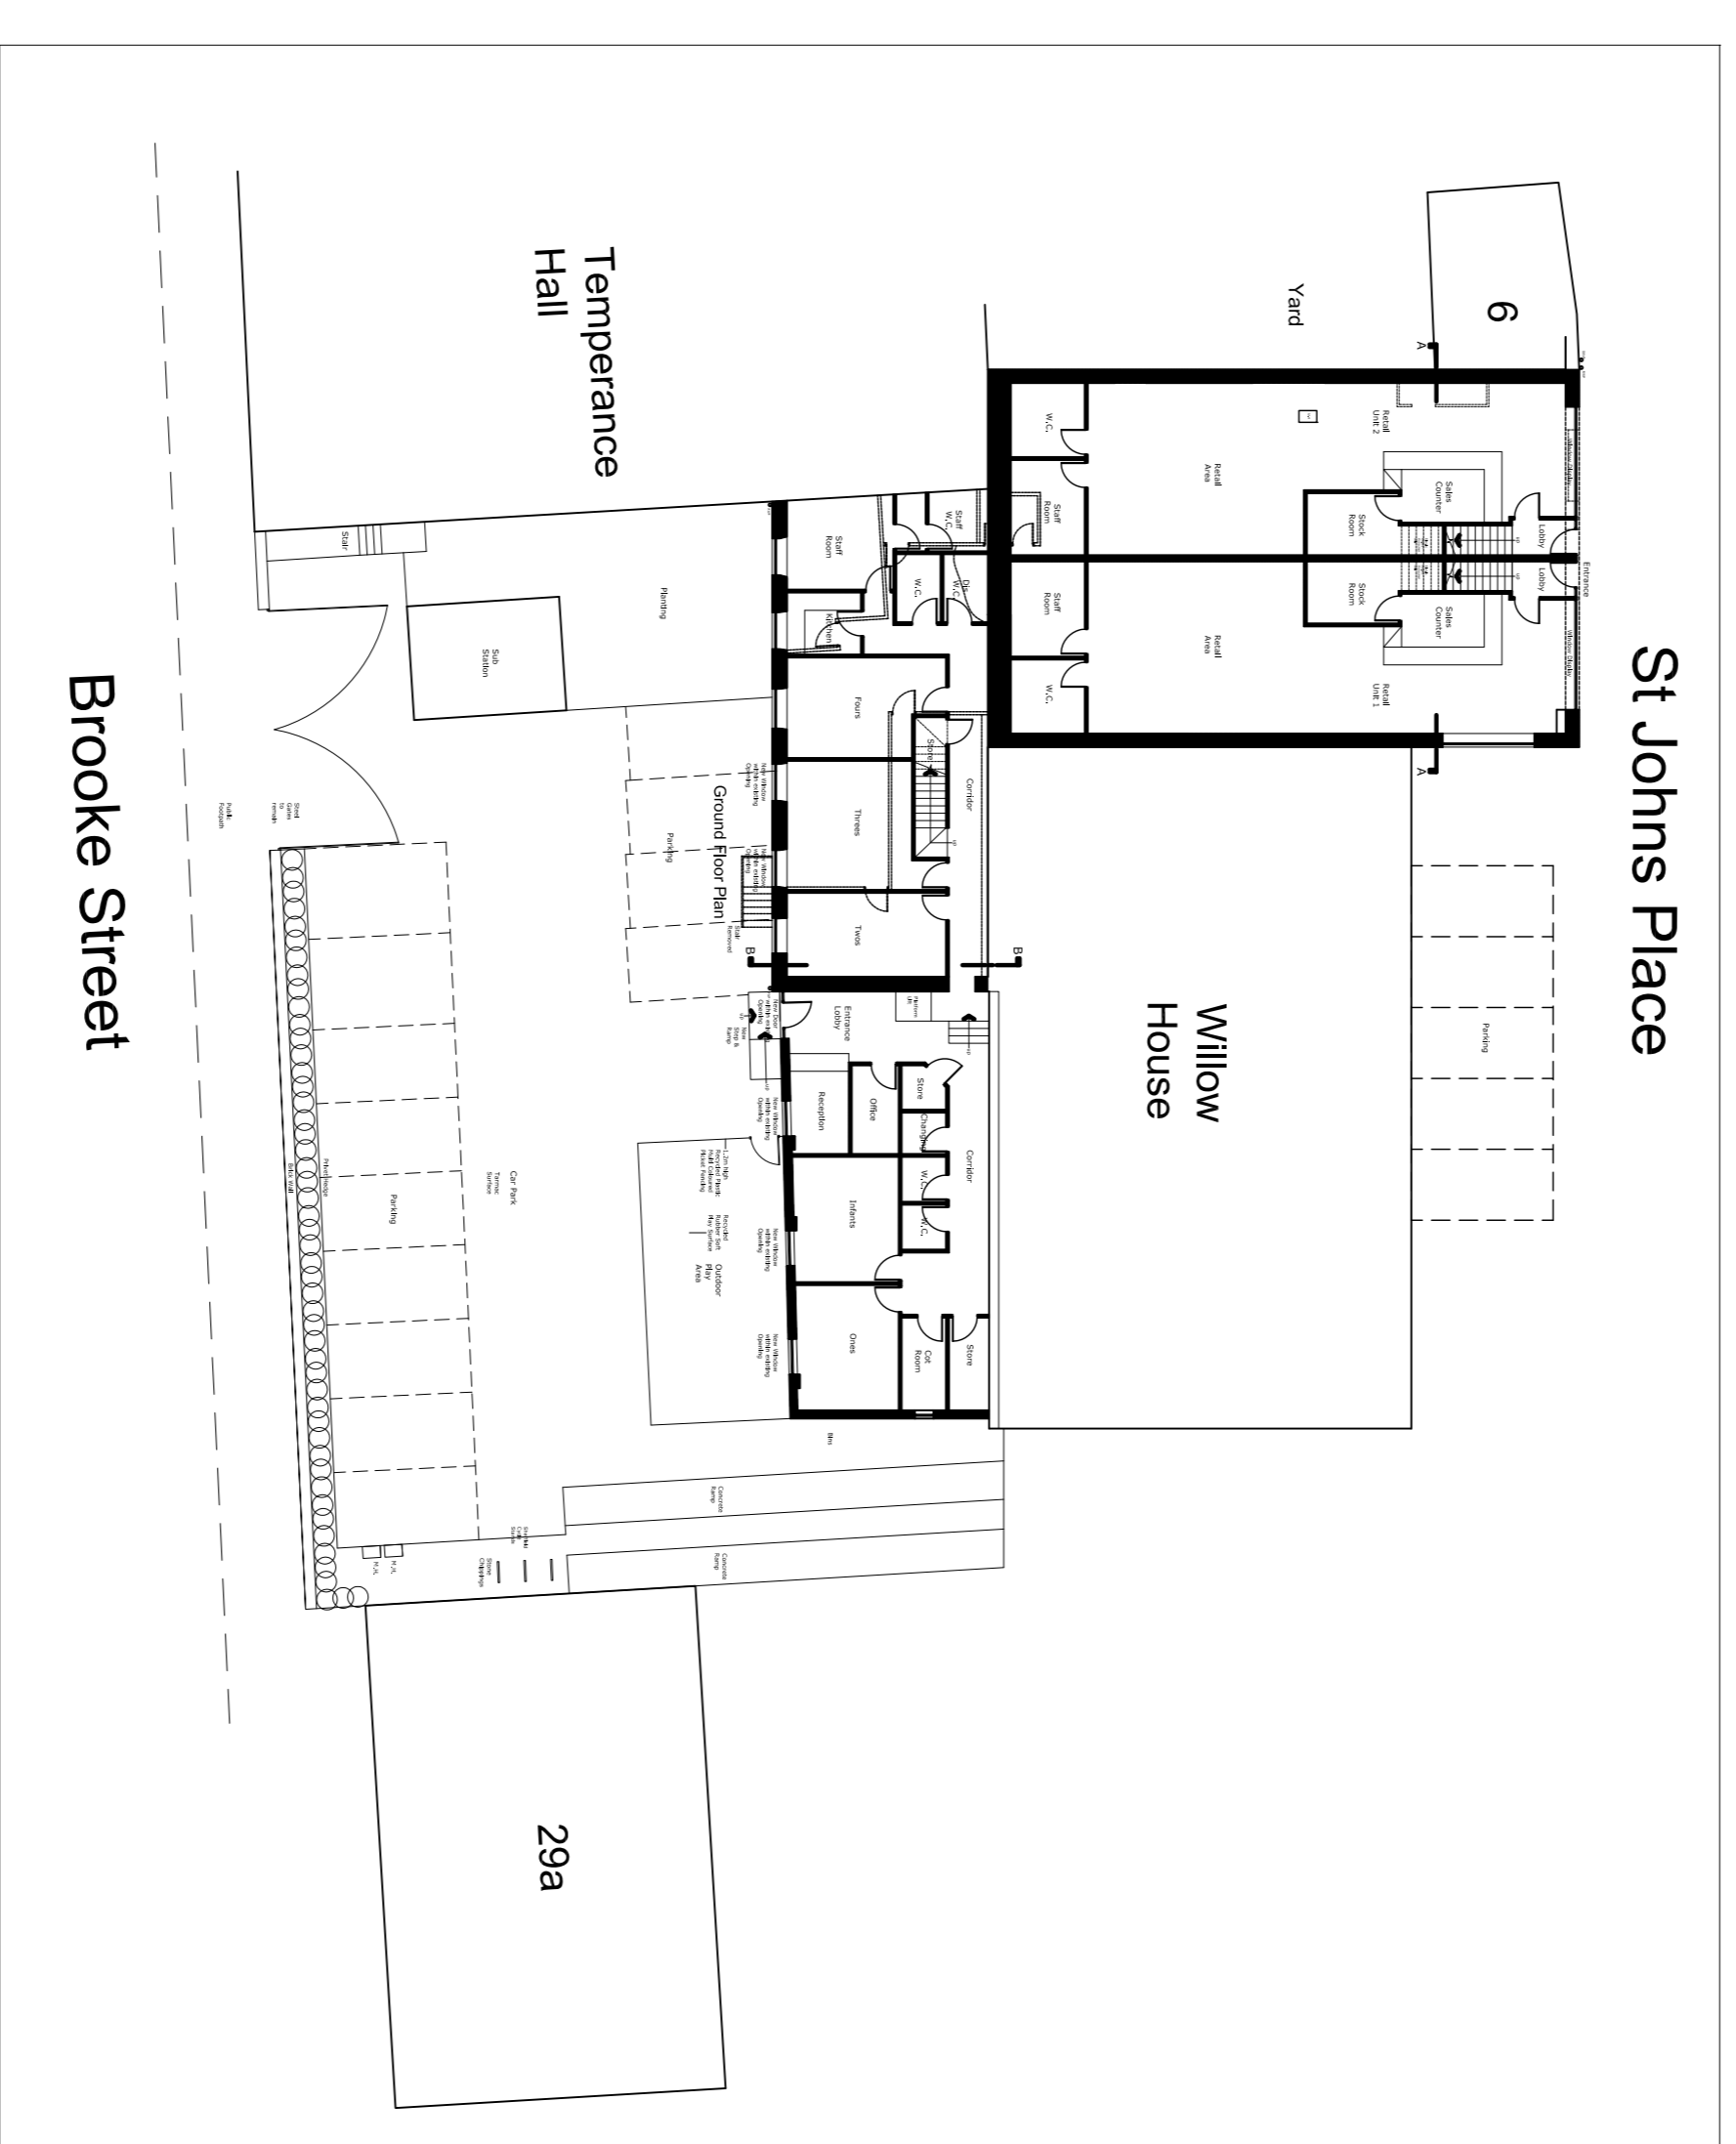

This drawing and its content and any associated documents are copyright of Forward Planning & Design Ltd and must not be used, reproduced or amended without prior consent, and for Building Regulations Approval, Planning and/or for the purposes of obtaining planning and/or other relevant consents.
Forward Planning & Design Ltd and its directors accept no liability for any errors or omissions in this drawing and its content.
Scale: 1:100 @ A1

FORWARD PLANNING & DESIGN LTD
566 Heaton Road, Leeds LS10 4EJ
Tel: 0113 275 1111
Email: info@forwardplanning.co.uk

CLIENT
The Willow SSAS

PROJECT
Park House, Brooke Street, Cleckheaton BD19 3RY

DATE JULY 25
SCALE 1:100 @ A1

DRAWN BY JEH
CHECKED BY JEH

DRAWING NO. 1646/05