




This drawing and its content and any associated documents are copyright of Forward Planning & Design Ltd and must not be used, reproduced or amended without prior consent. This drawing is not a working drawing and is for the purposes of obtaining Planning and/or Building Regulations Approval. The Plan Contractor should inform us of any discrepancy on or between this drawing and any other related document. Boundaries, angles and dimensions are to be checked by the main contractor prior to work commencing. Written dimensions only to be used from this drawing. Do not scale - if in doubt ask.

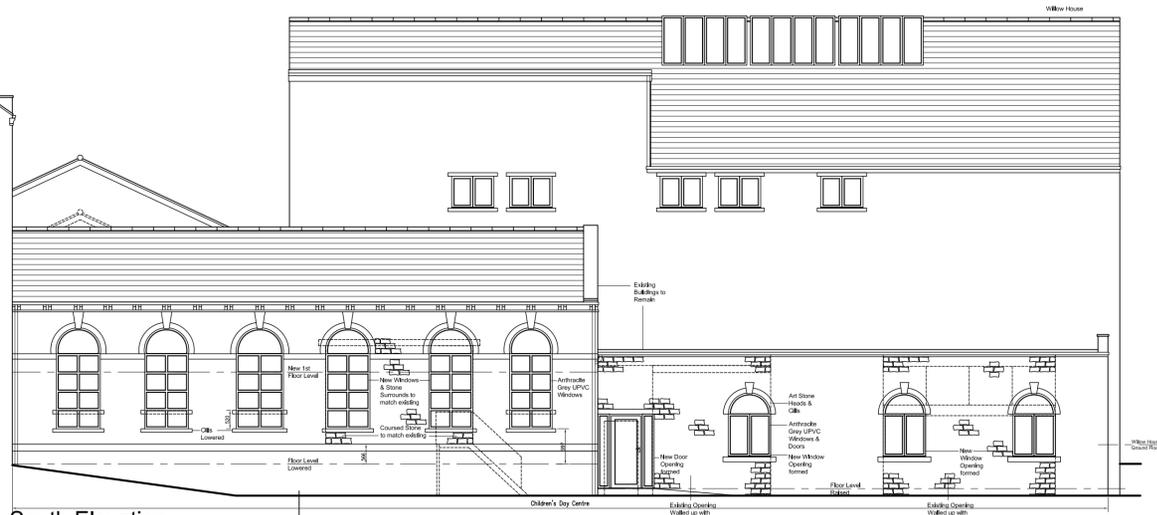


South Elevation (Rear)
Elevations Scale 1:100

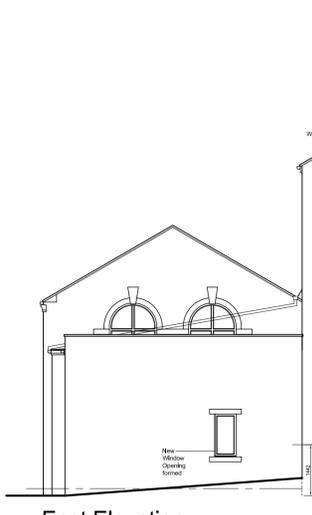


East Elevation (Side)

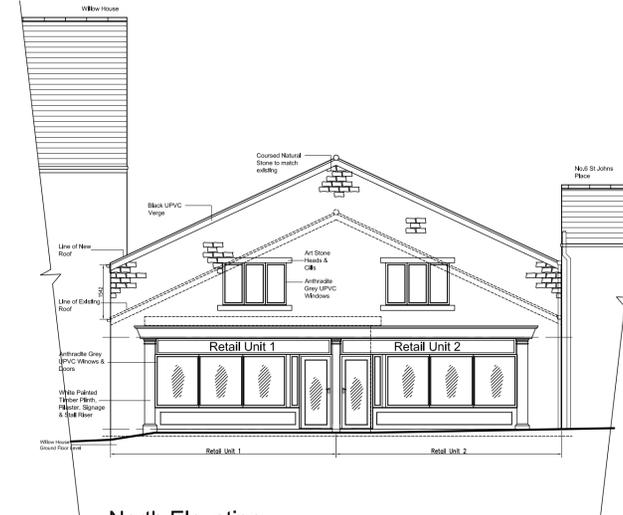


North Elevation (Front)

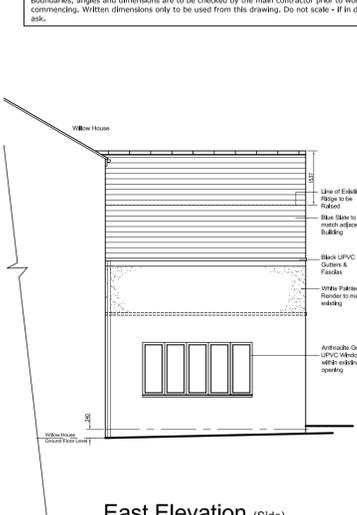


East Elevation (Side)

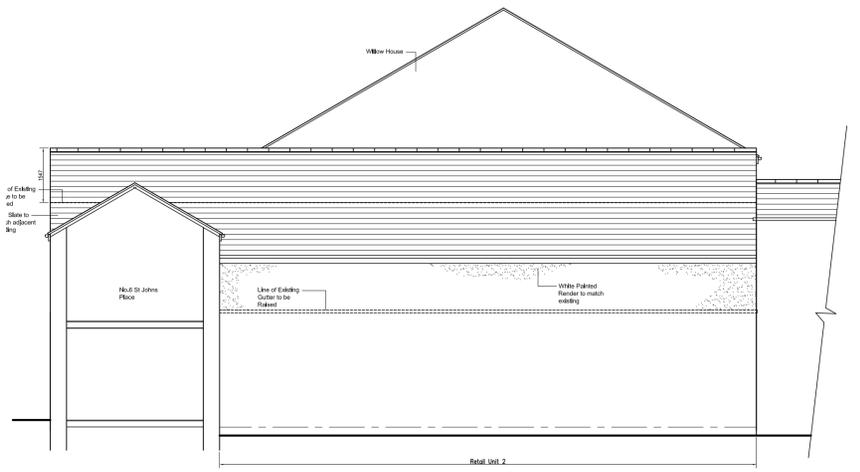


West Elevation (Side)

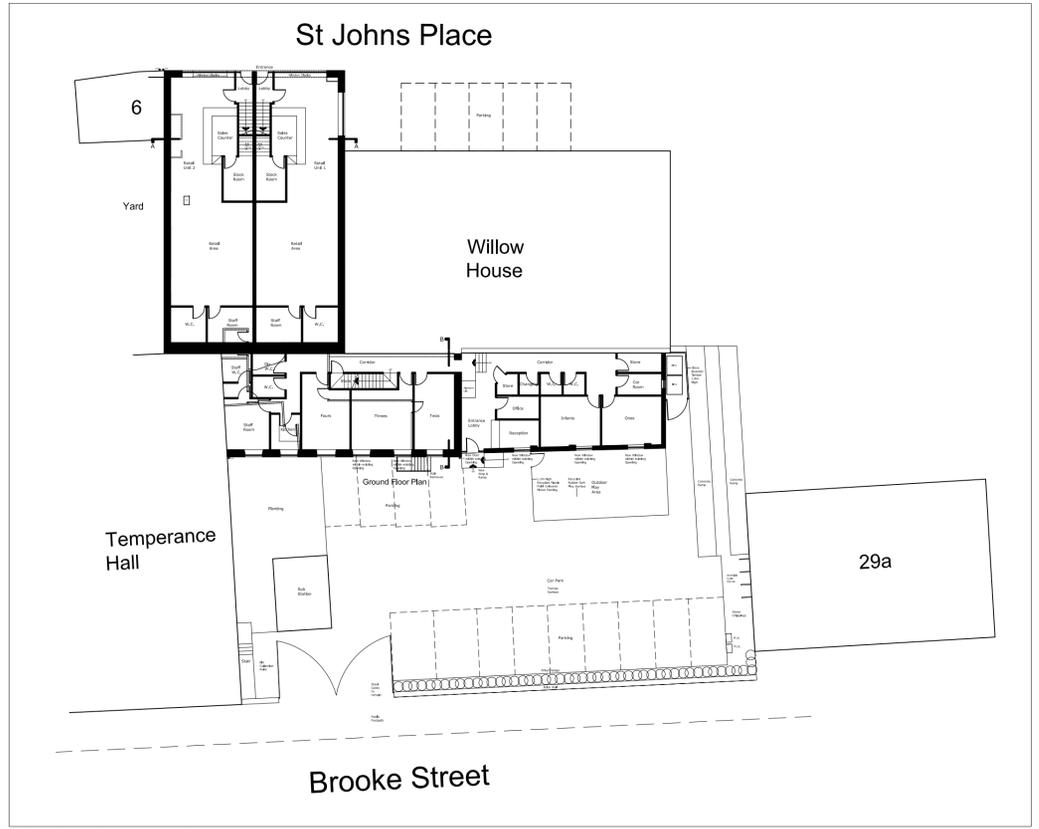

Block Plan Scale 1:250

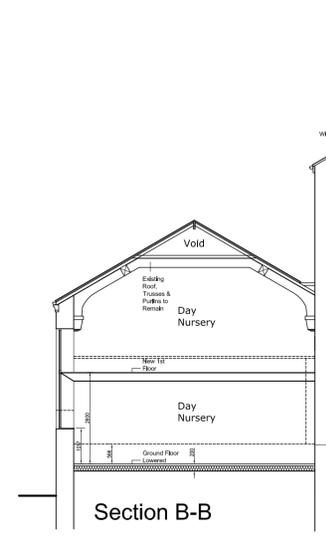

Section B-B

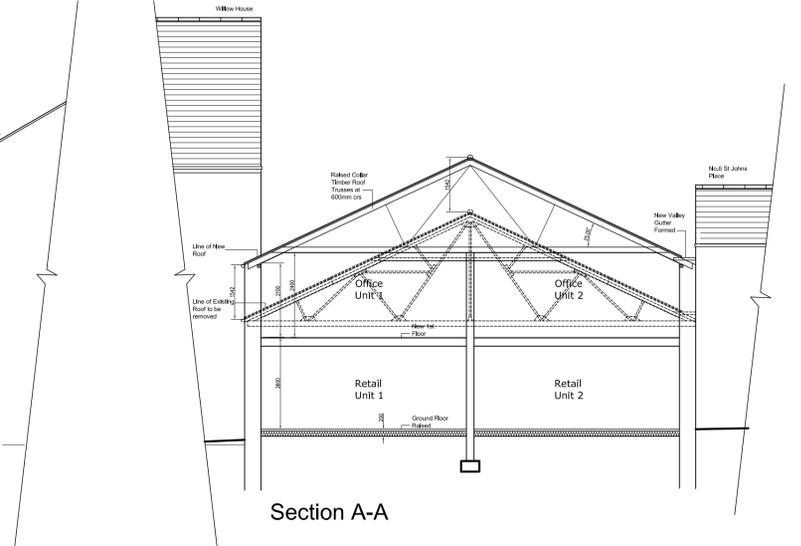

Section A-A

RevA 26-11-25 Bin Store, Bike Racks & Bin Pick up Point added to Block Plan at Planning Officers request.

FORWARD PLANNING & DESIGN LTD
 566 Heaton Road Heaton Bradford BD9 4DQ West Yorkshire
 Tel/Fax: 01274 821143
 Mobile: 07813 953886
 Email: johndes@blueyonder.co.uk

| | | | |
|-------------|-------------------------------------------------|------------|-----|
| CLIENT | The Willow SSAS | | |
| PROJECT | Park House, Brooke Street, Cleckheaton BD19 3RY | | |
| DWG TITLE | Elevations & Sections as Proposed | | |
| DATE | July 25 | DRAWN BY | JEH |
| SCALE | 1:100@A1 | CHECKED BY | |
| DRAWING NO. | 1646/05 | | A |