

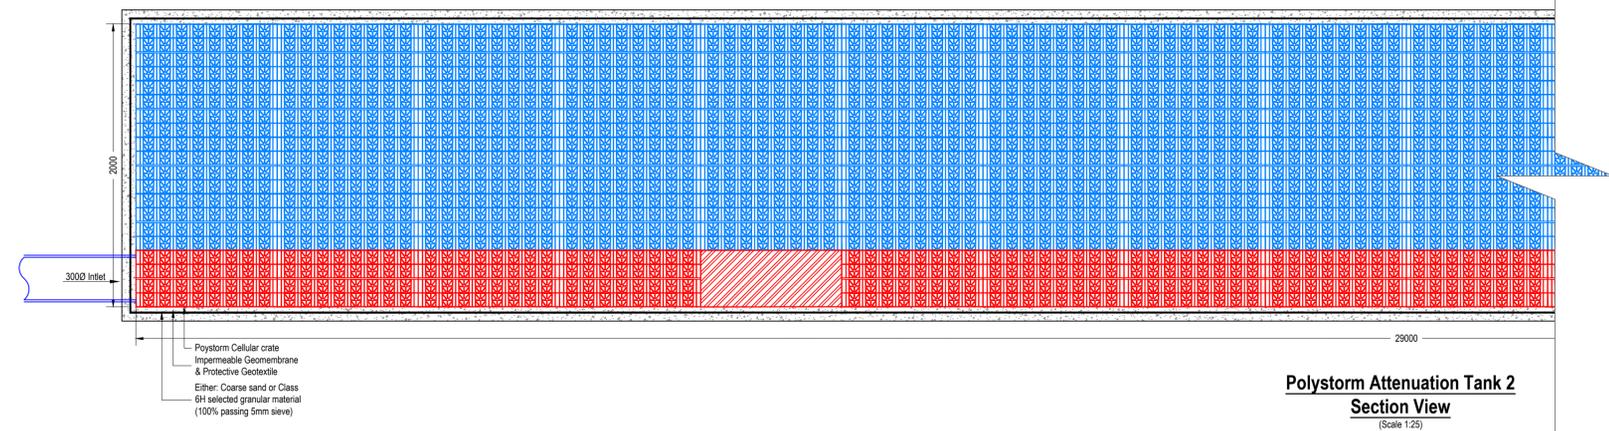


Polystorm Attenuation Tank 2
Plan View
 (Scale 1:25)

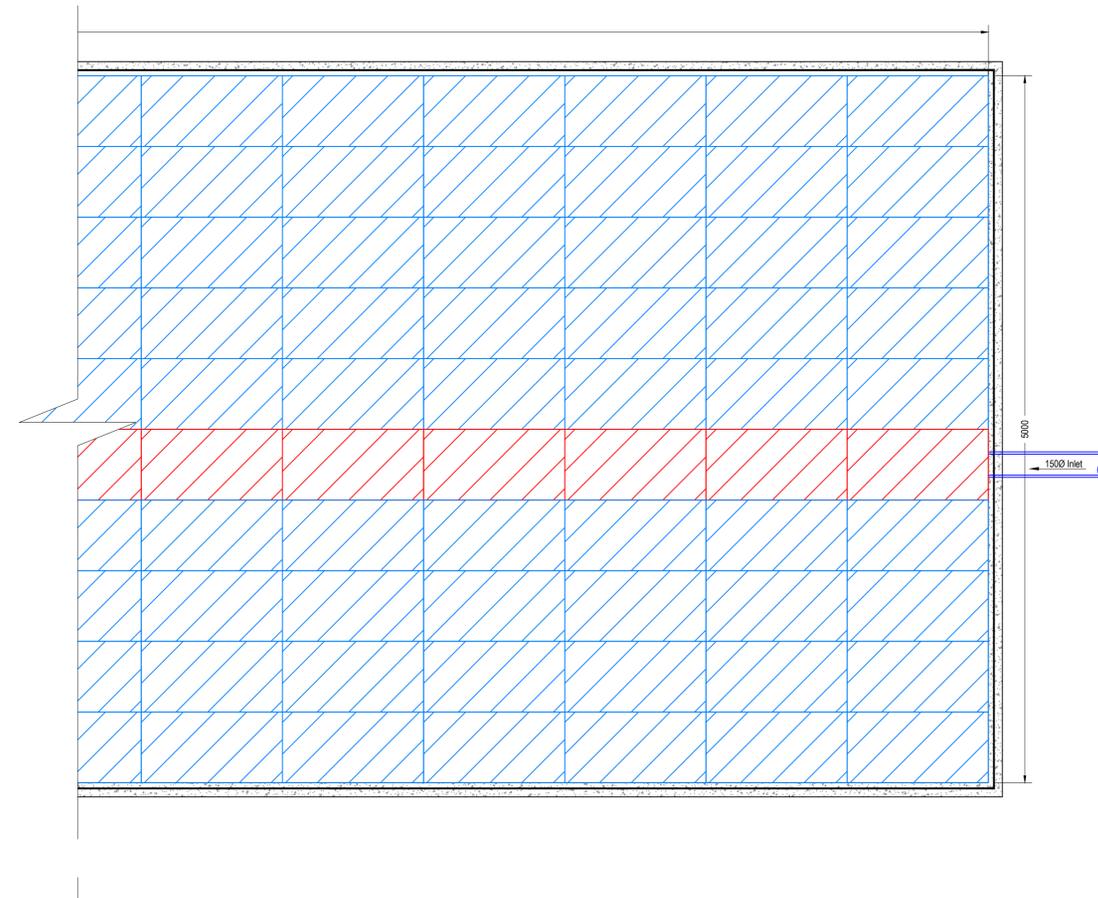

Polystorm Attenuation Tank 2
Section View
 (Scale 1:25)

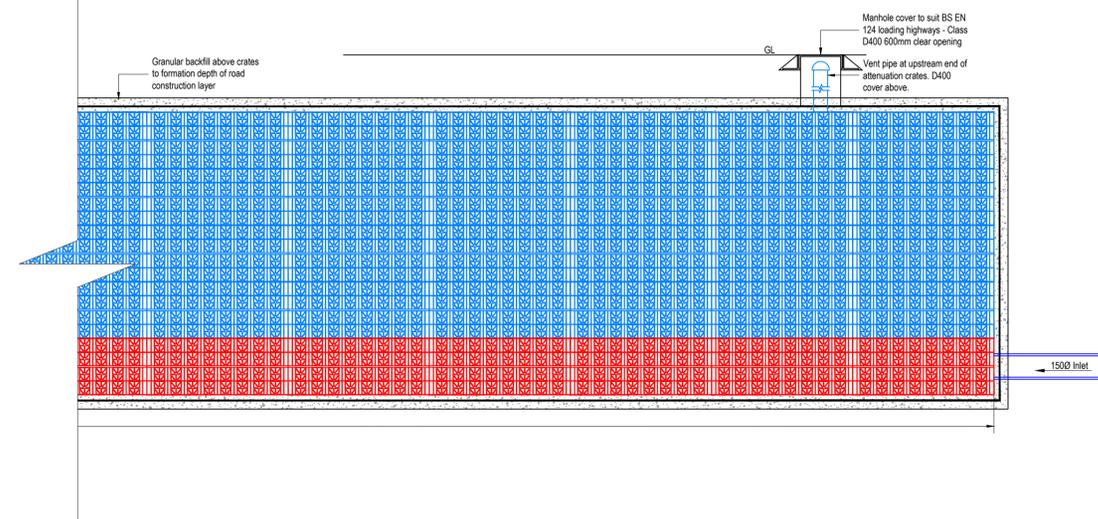

- KEY:**
-  POLYSTORM R (PSM)
 -  POLYSTORM Inspect (PSM CELL)

P02	DIMENSIONS REVISED TO SUIT DRAINAGE PLAN.	MA	04/12/25	-	-
P01	FIRST ISSUE	MA	12/11/25	-	-
Rev	Details	Author & Date	Checked & Date	Approved & Date	Approved & Date
					
Client PPJ Developments					
Project Name Land rear of 23-43 Moor Lane, Gomersal, Cleckheaton, BD19 4LF					
Drawing Title Attenuation Tank 2 Details					
Purpose S3 - For Comment					
Scale	Drawn	Checked	Approved		
As shown	MA	-	-		
Original Size	Date	Date	Date		
A1	12/11/2025				
Drawing Number	Rev.				
PV2511-APP-92-XX-DR-C-3403	P02				