

NOTES

This drawing has been prepared specifically for the purpose of obtaining Planning and or Building Regulations Approval. Its suitability for other purposes without additional supplementary details and specifications cannot be guaranteed.

All dimensions are to be checked on site, any discrepancies are to be reported to the designer before work commences. Use only figured dimensions.

All structural components shown are indicative only. Details / calculations of structural members are to be provided by the Structural Engineer.


This drawing is not to be copied or divulged to a third party without written permission.




NORTH ELEVATION





EAST ELEVATION

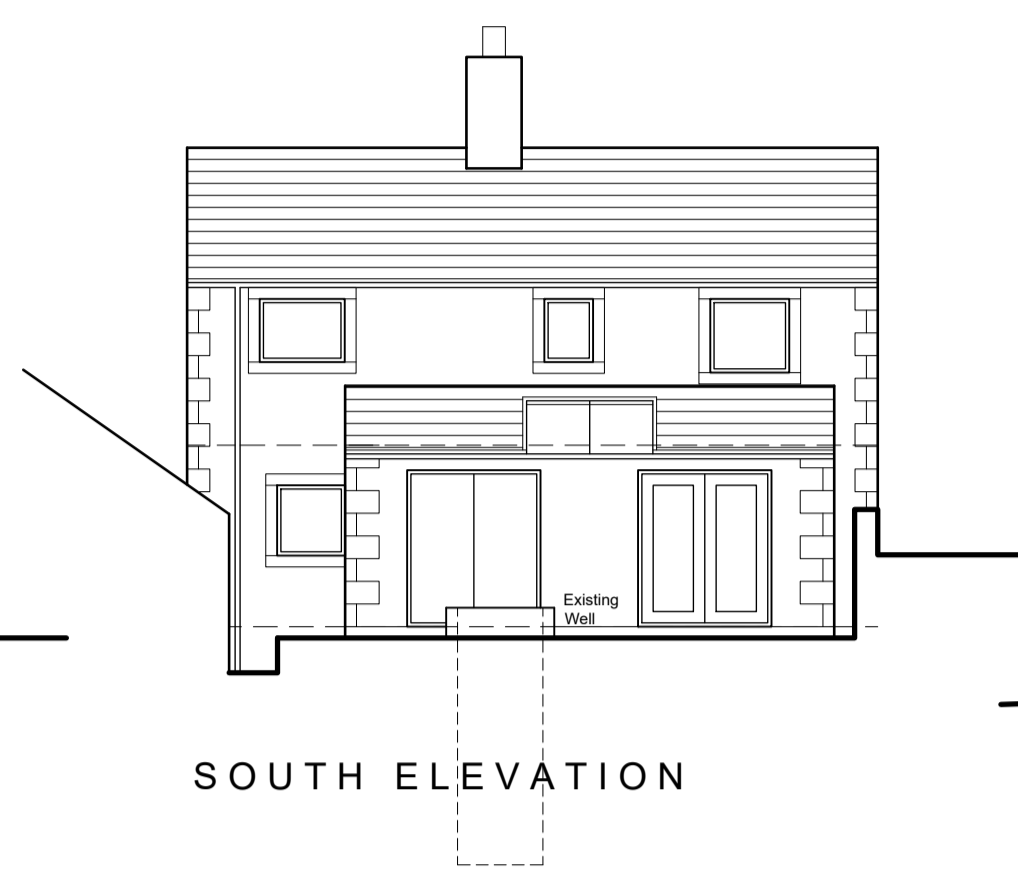


SOUTH ELEVATION

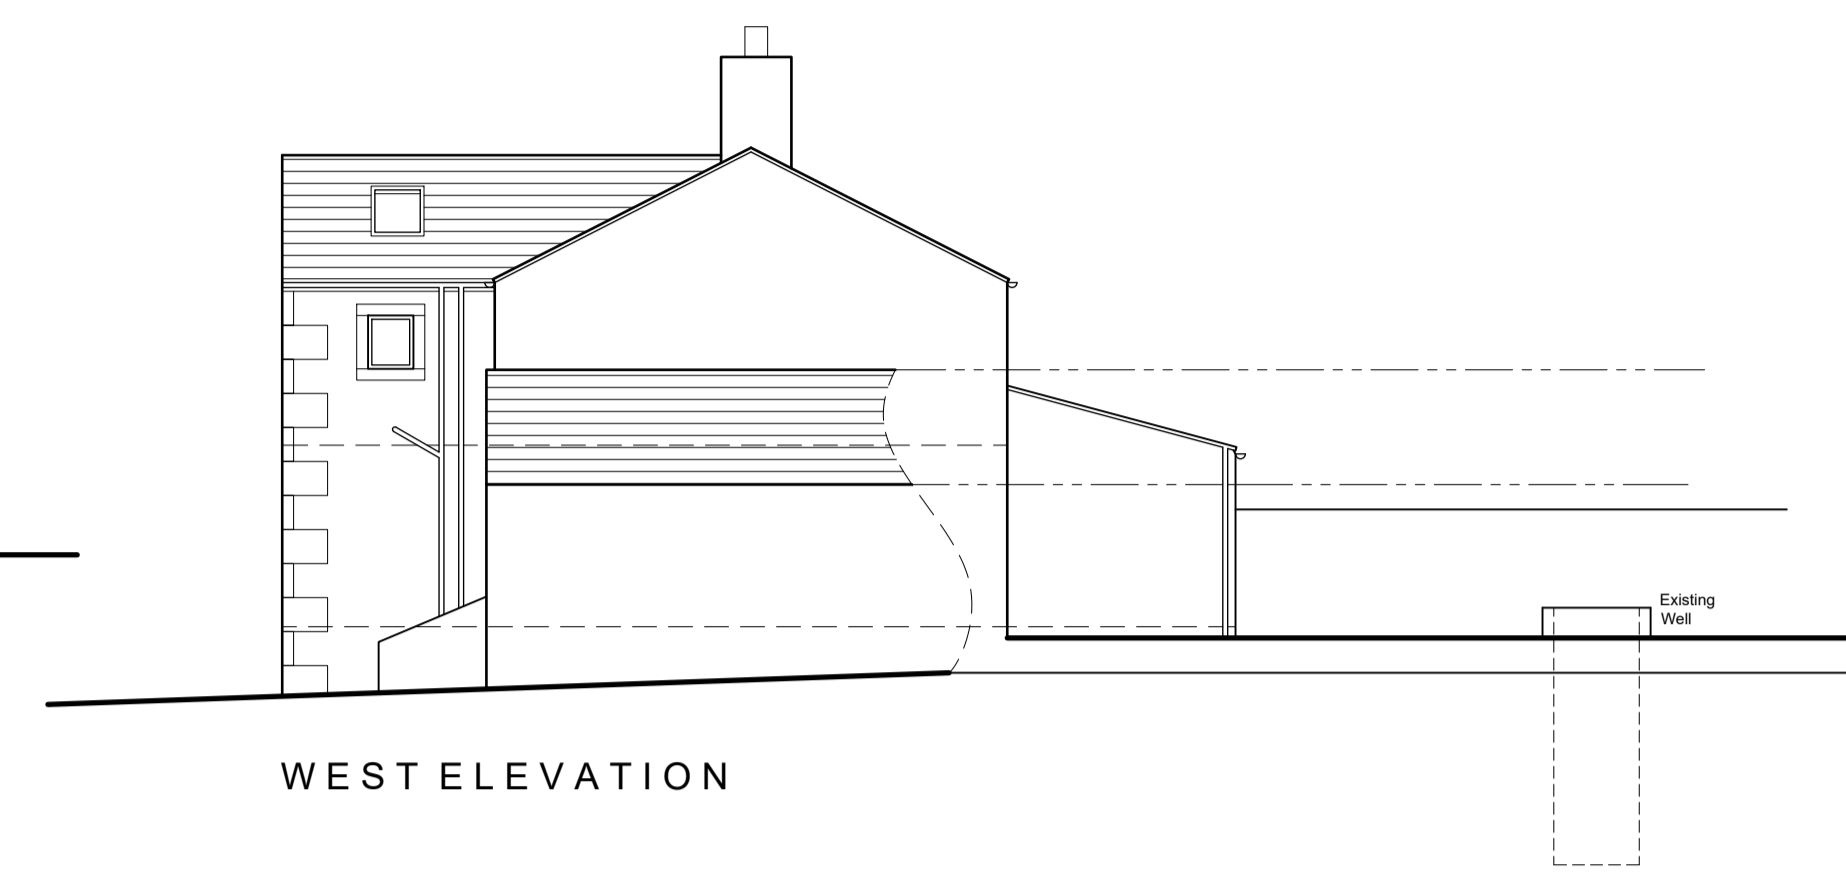

WEST ELEVATION

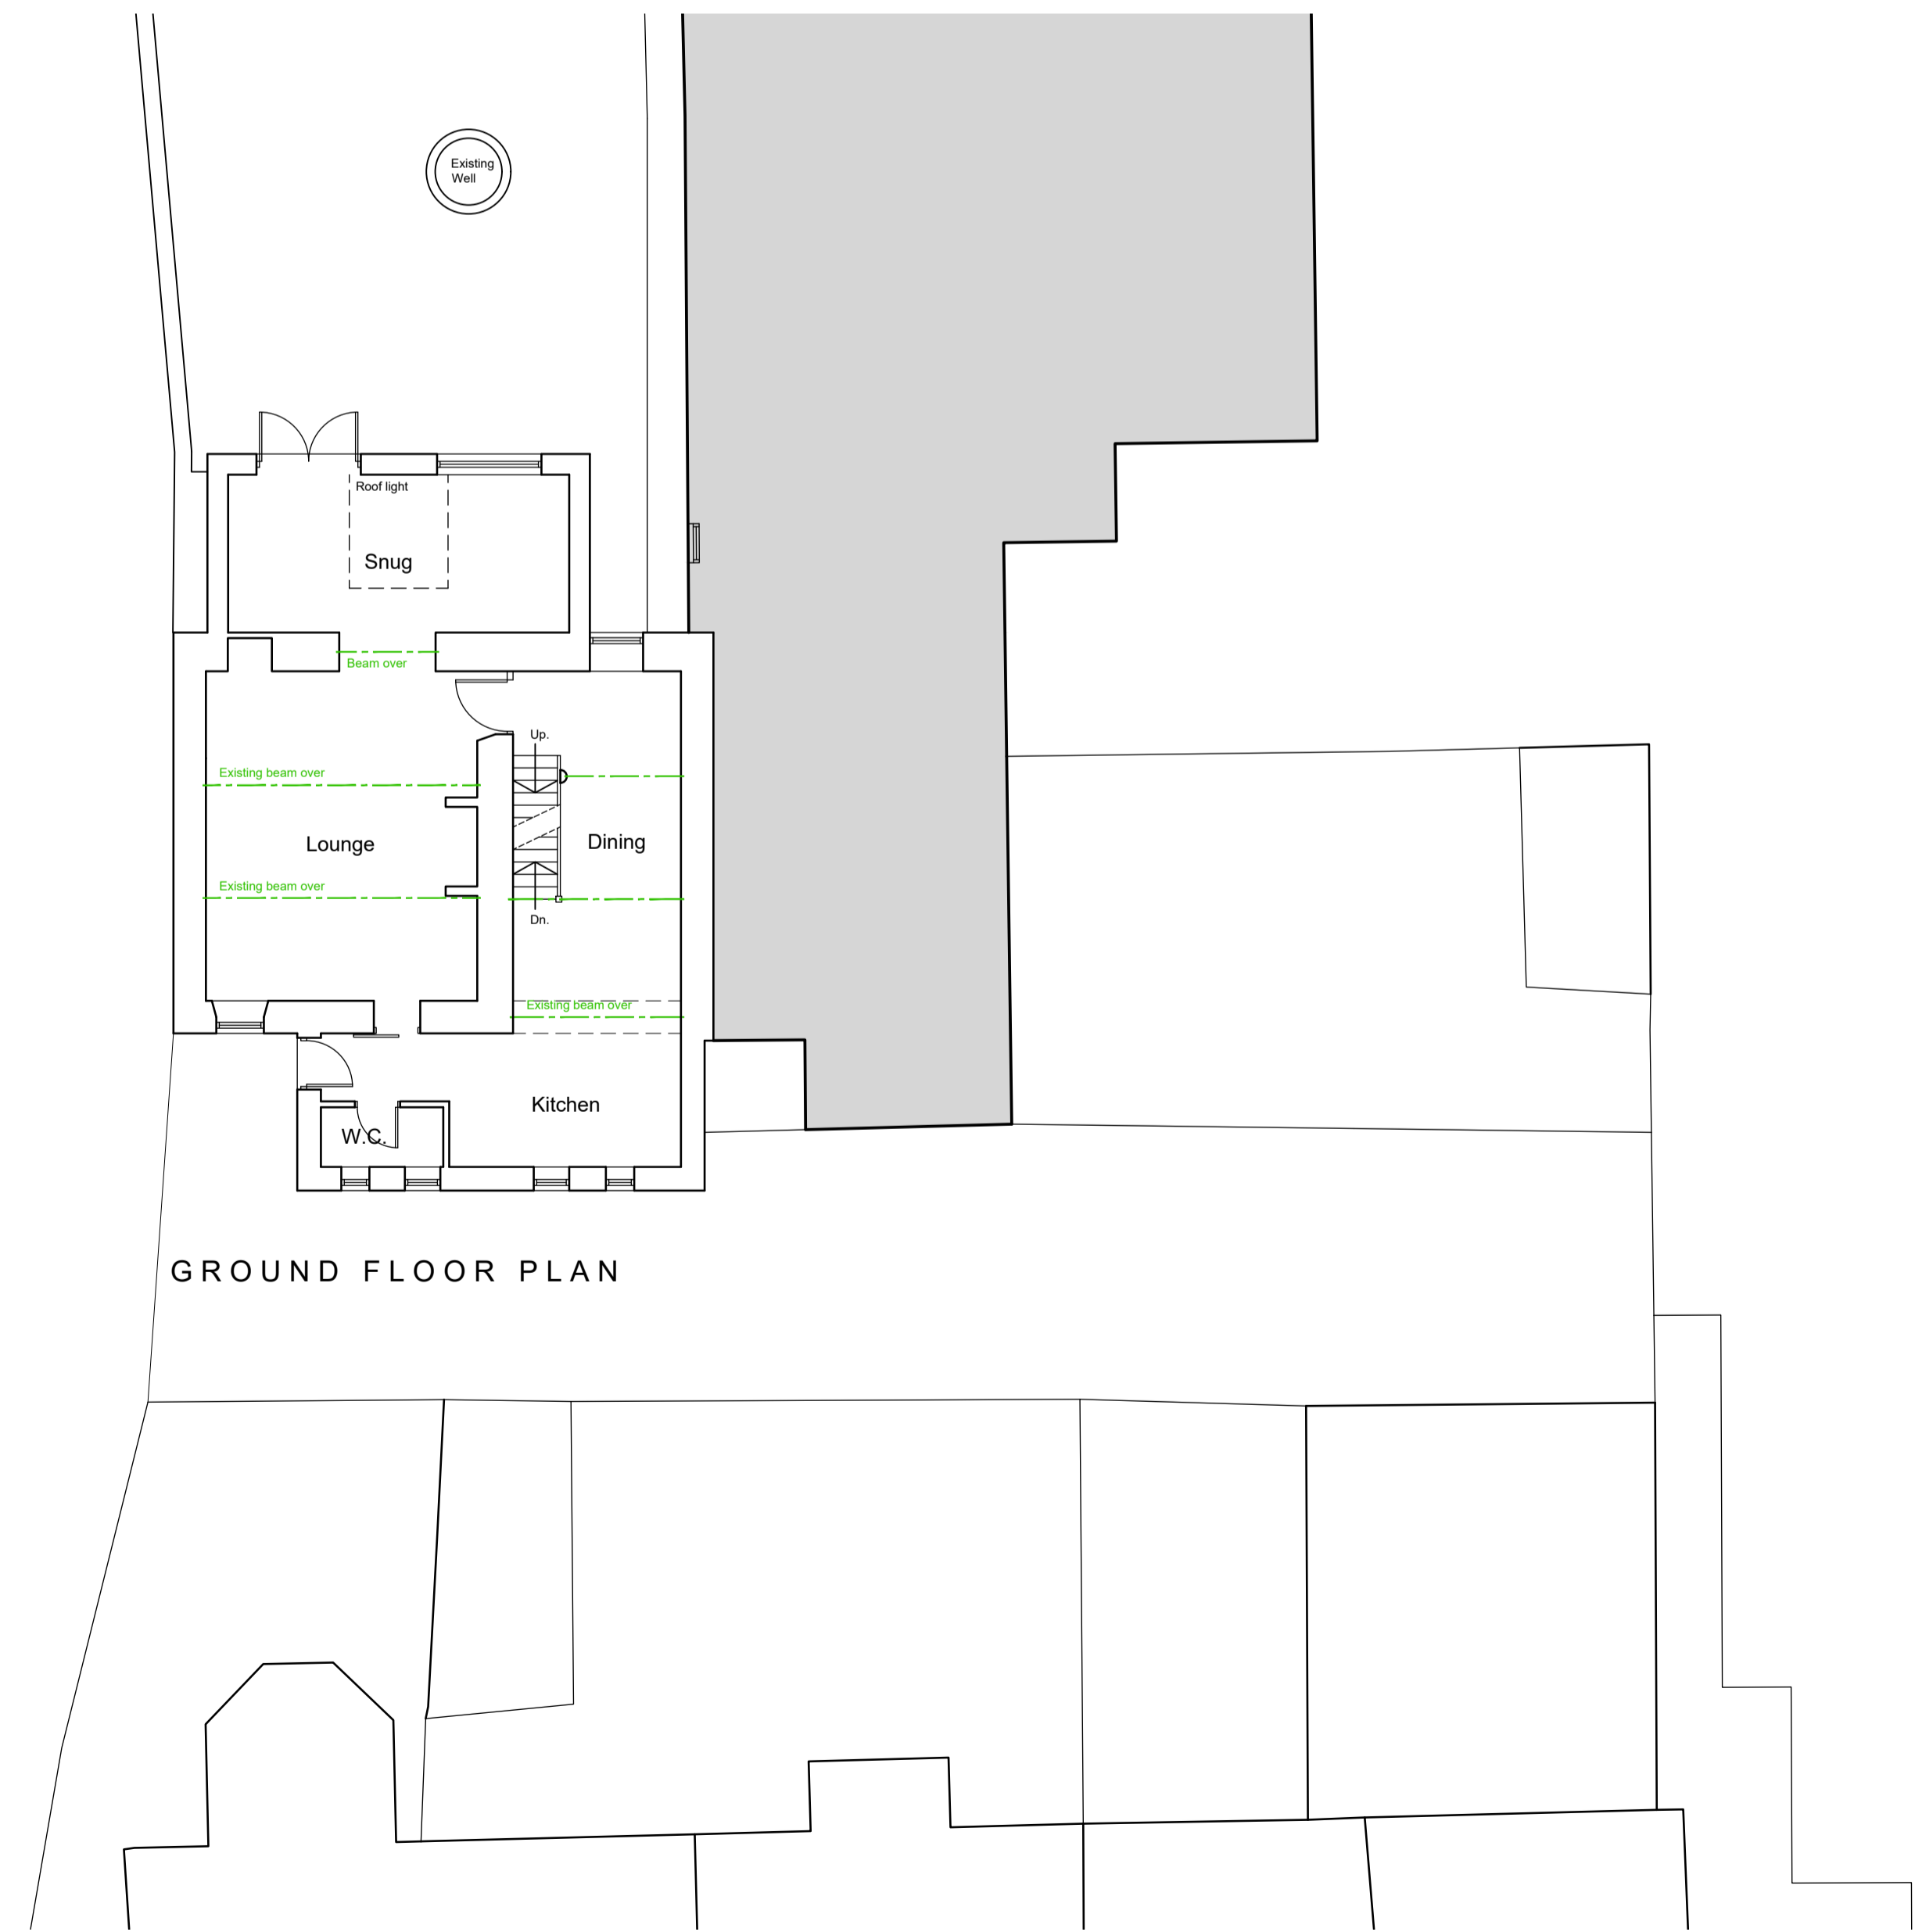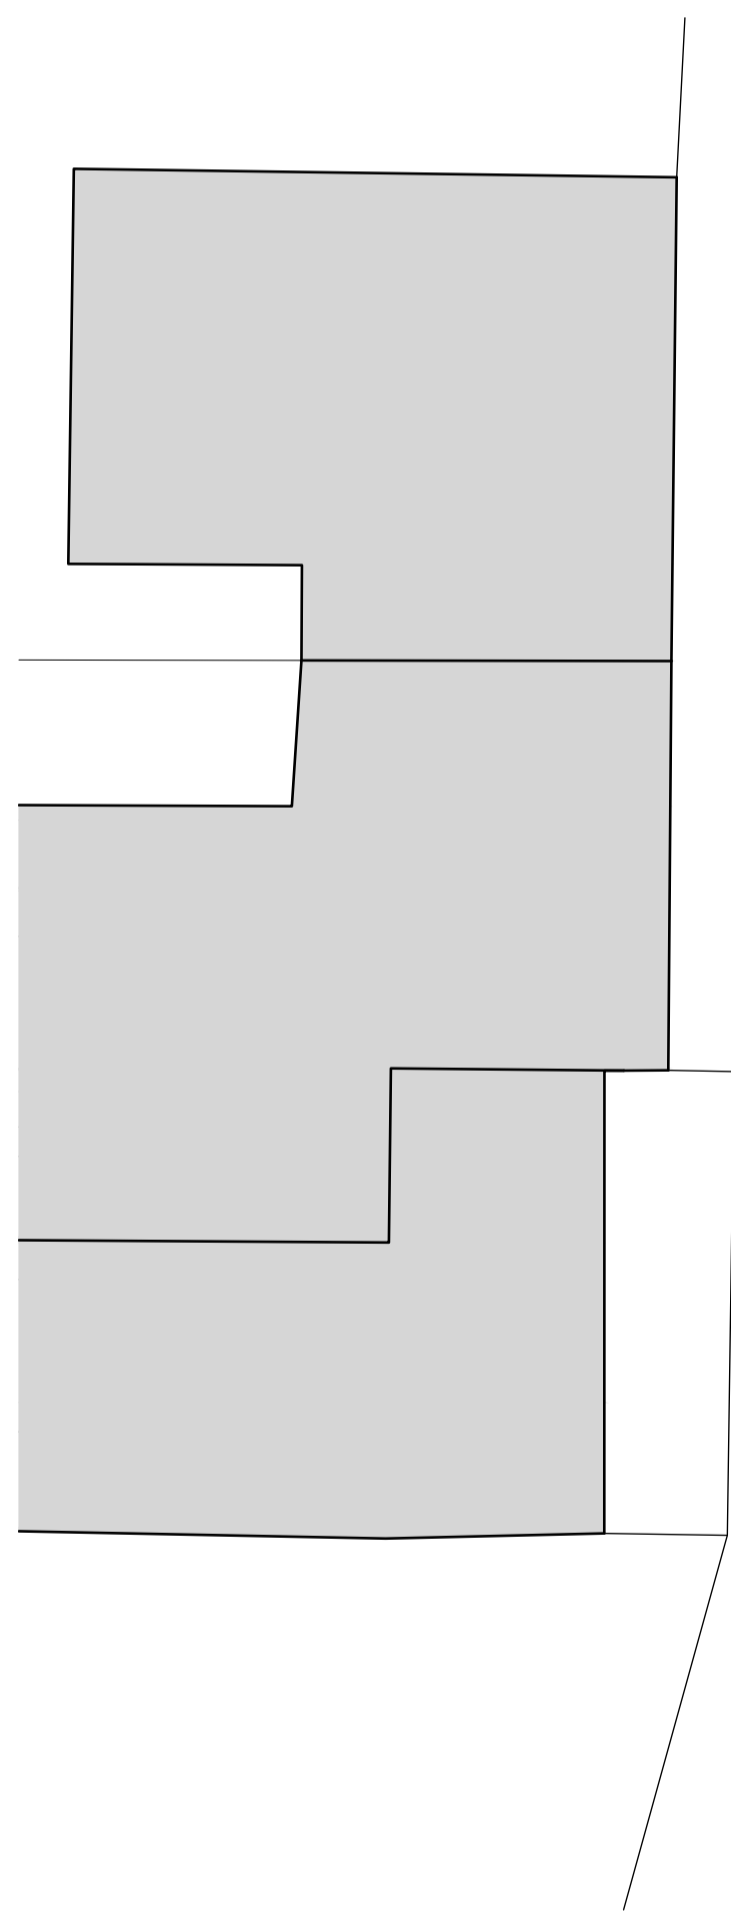


GROUND FLOOR PLAN

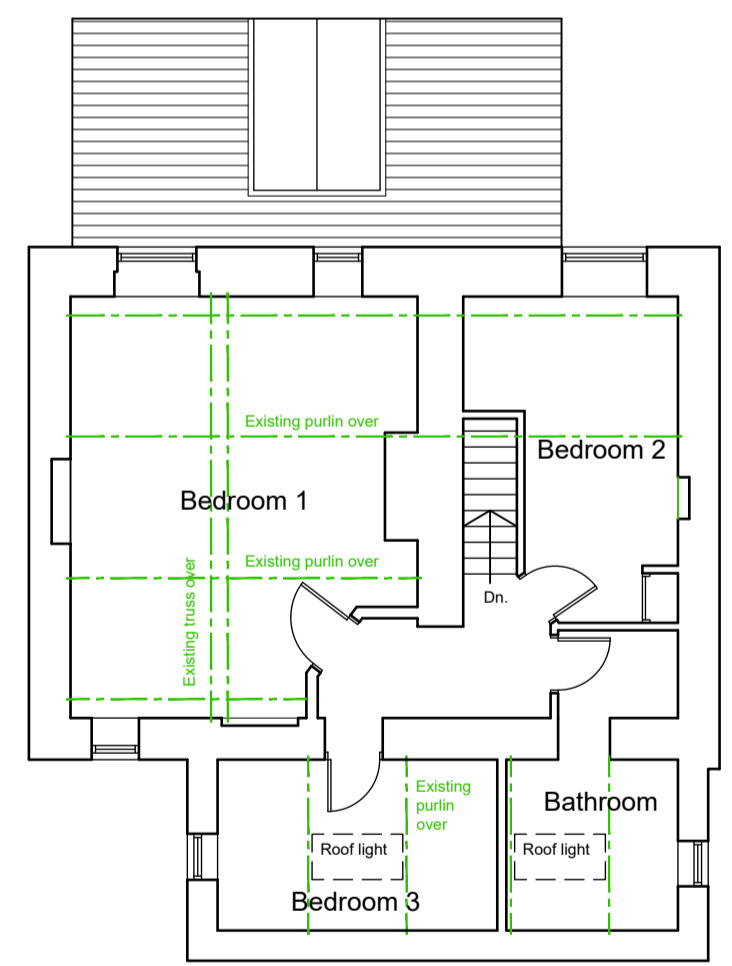

FIRST FLOOR PLAN



LOCATION PLAN - 1:1250

 

| Revisions | | |
|-----------|-------------------|----------|
| P01 | Preliminary Issue | 18.04.25 |

Project:
Extensions and Alterations
 at 16 High Green
 Lepton
 Huddersfield
 for Mr. R. Harrison & Ms. Z. Goff
 Existing Plans, Elevations and Location Plan

Purpose of issue: PLANNING

| | |
|-------------|-------------------|
| Drawn | DRH |
| Date | April 2025 |
| Scales | 1:100 @ A1 |
| Drawing No. | 2529 - 0101 - P01 |