

NOTES

This drawing has been prepared specifically for the purpose of obtaining Planning and or Building Regulations Approval. Its suitability for other purposes without additional supplementary details and specifications cannot be guaranteed.

All dimensions are to be checked on site, any discrepancies are to be reported to the designer before work commences. Use only figured dimensions.

All structural components shown are indicative only. Details / calculations of structural members are to be provided by the Structural Engineer.


This drawing is not to be copied or divulged to a third party without written permission.




NORTH ELEVATION





EAST ELEVATION

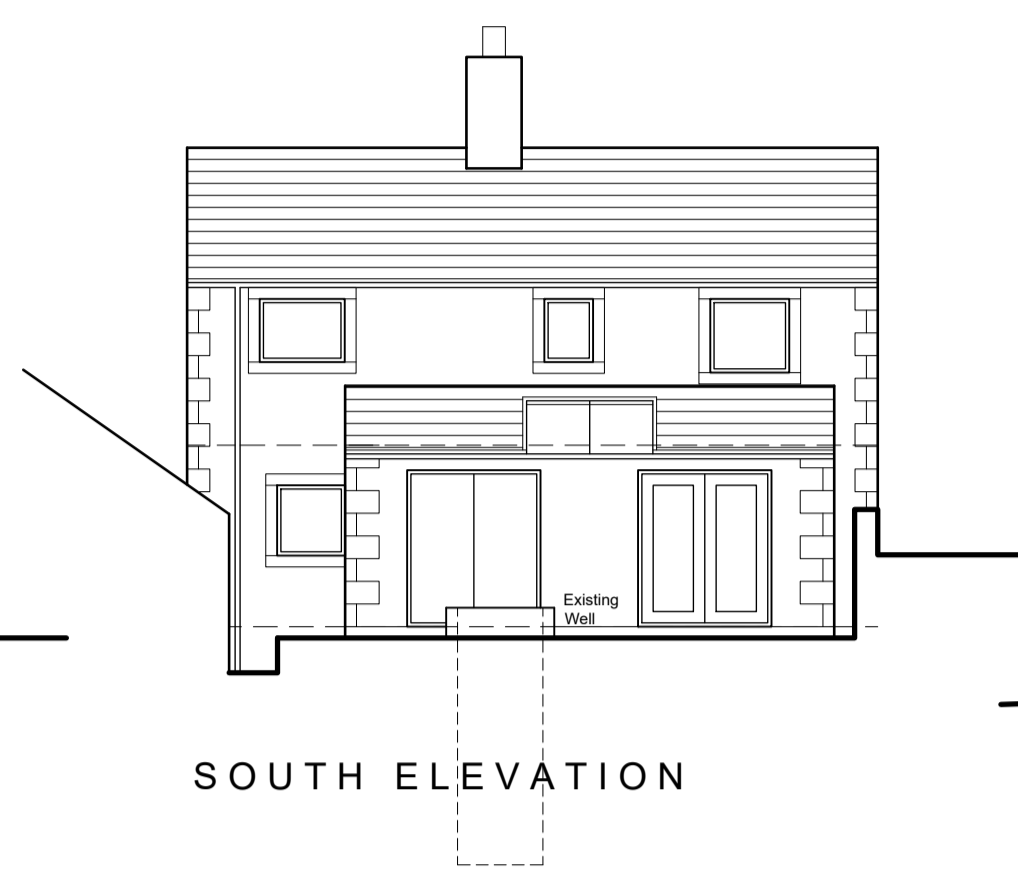


SOUTH ELEVATION

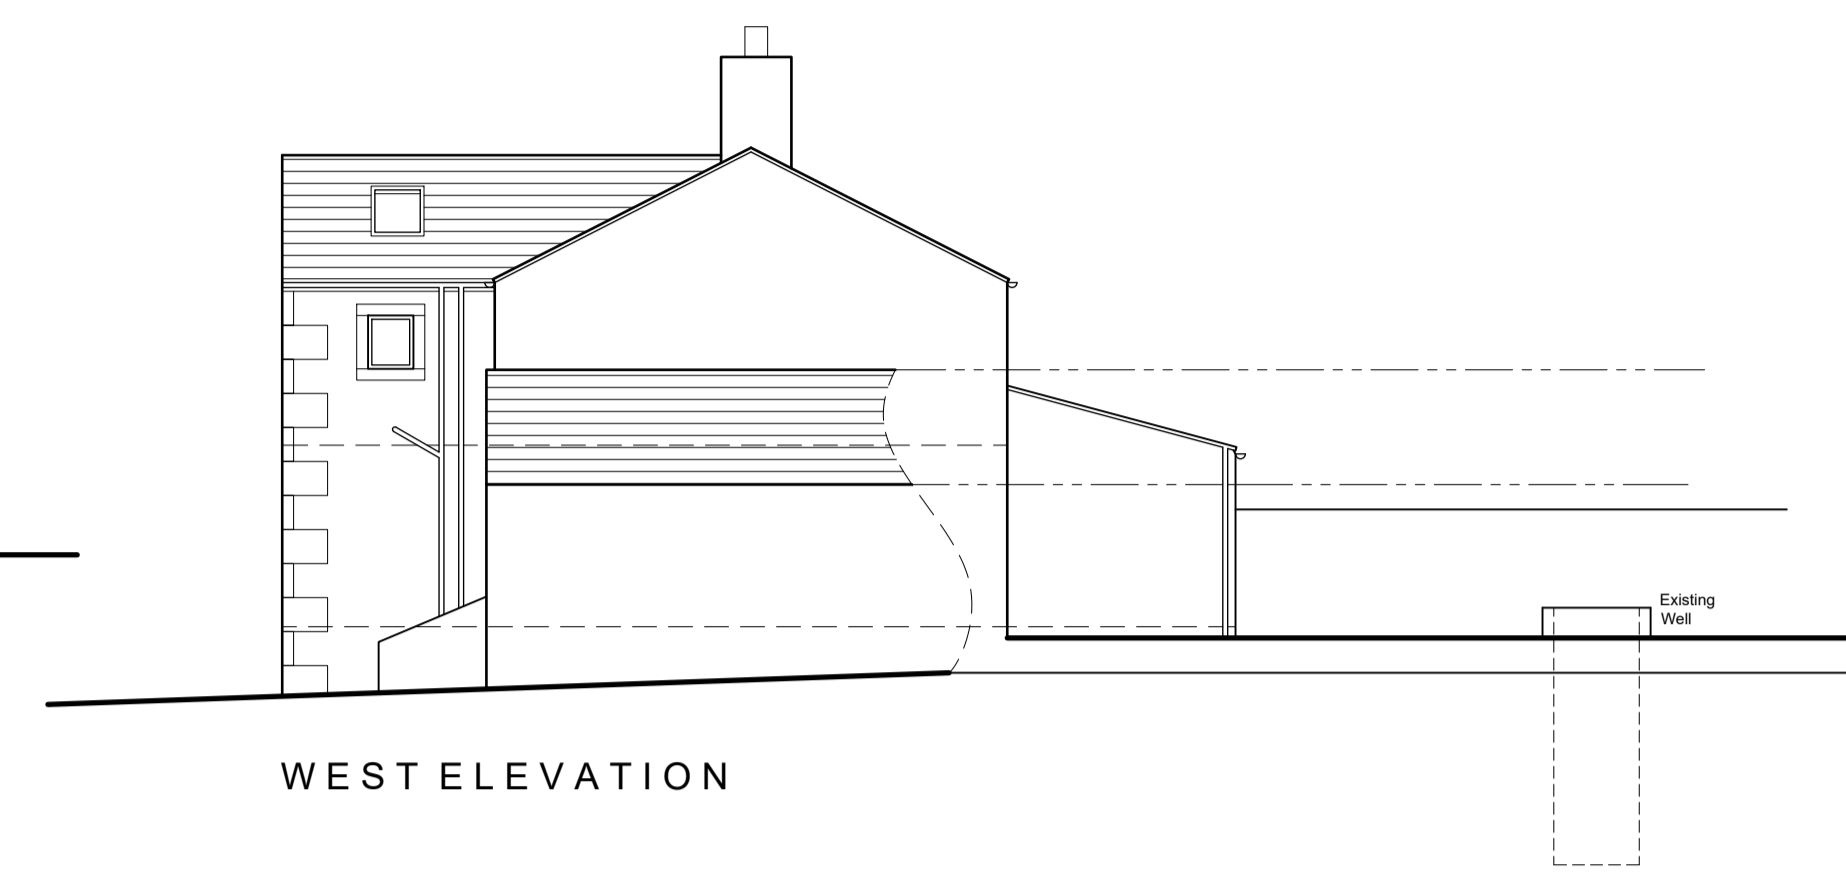

WEST ELEVATION

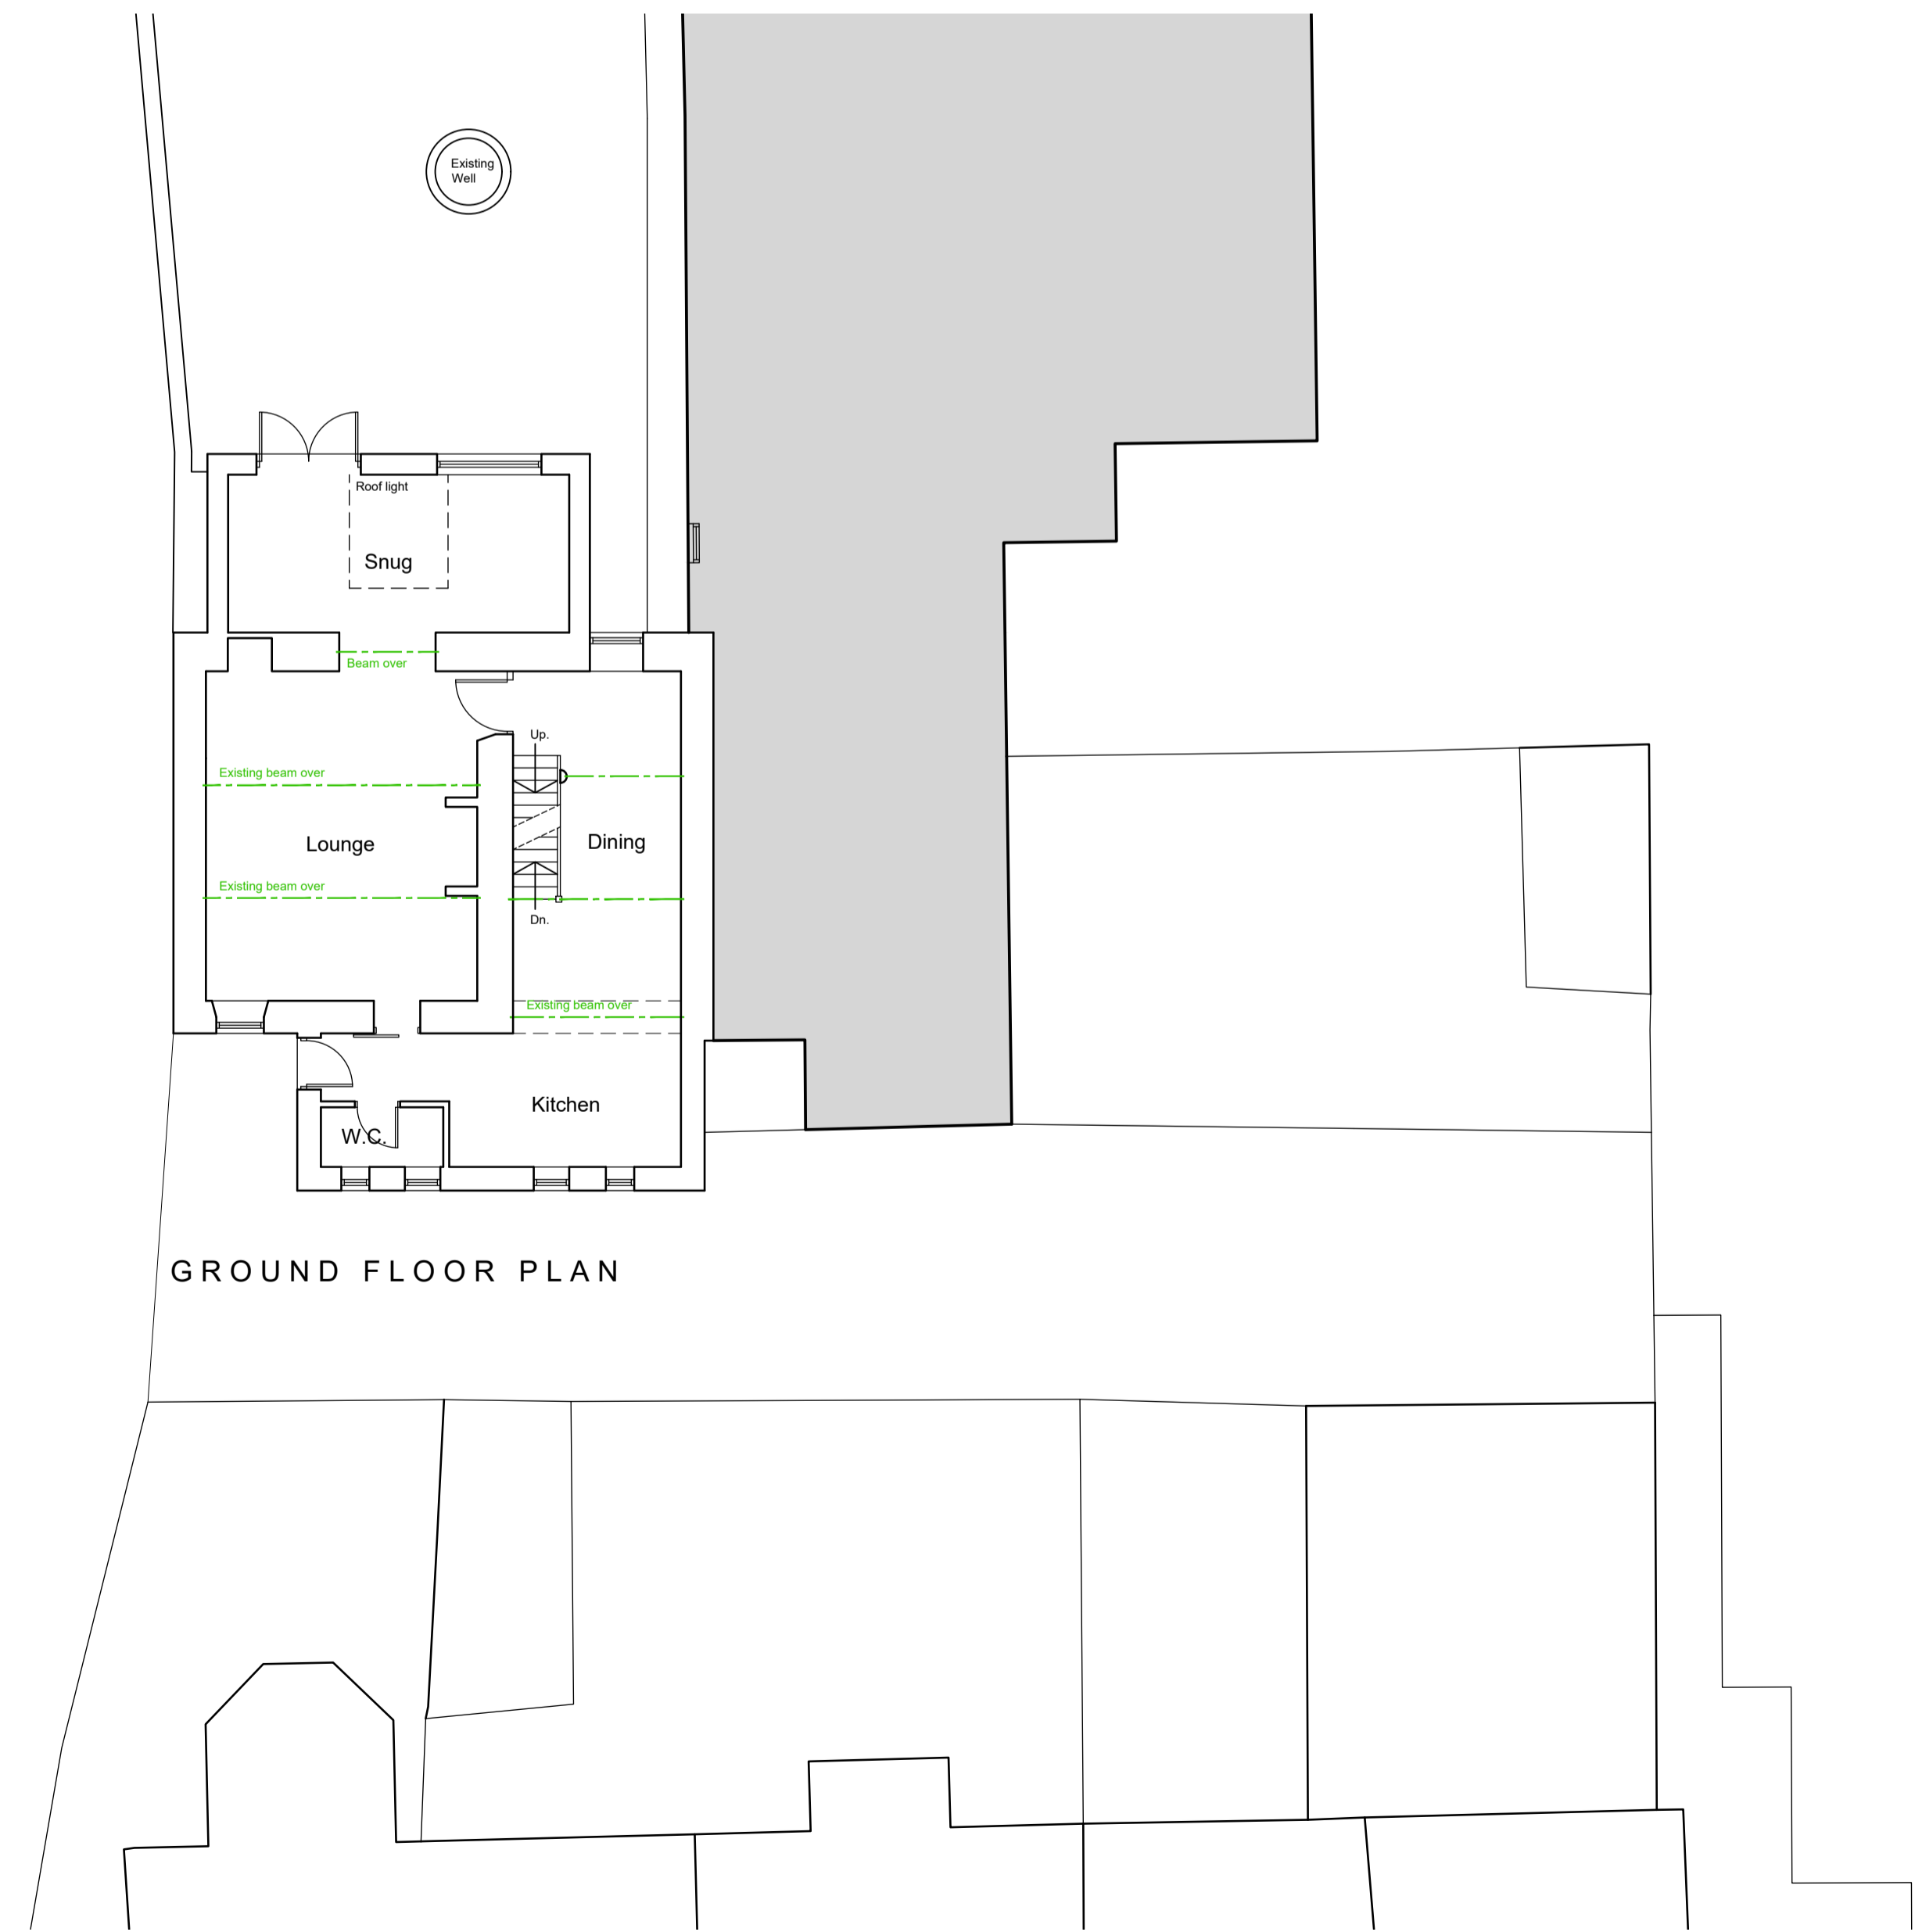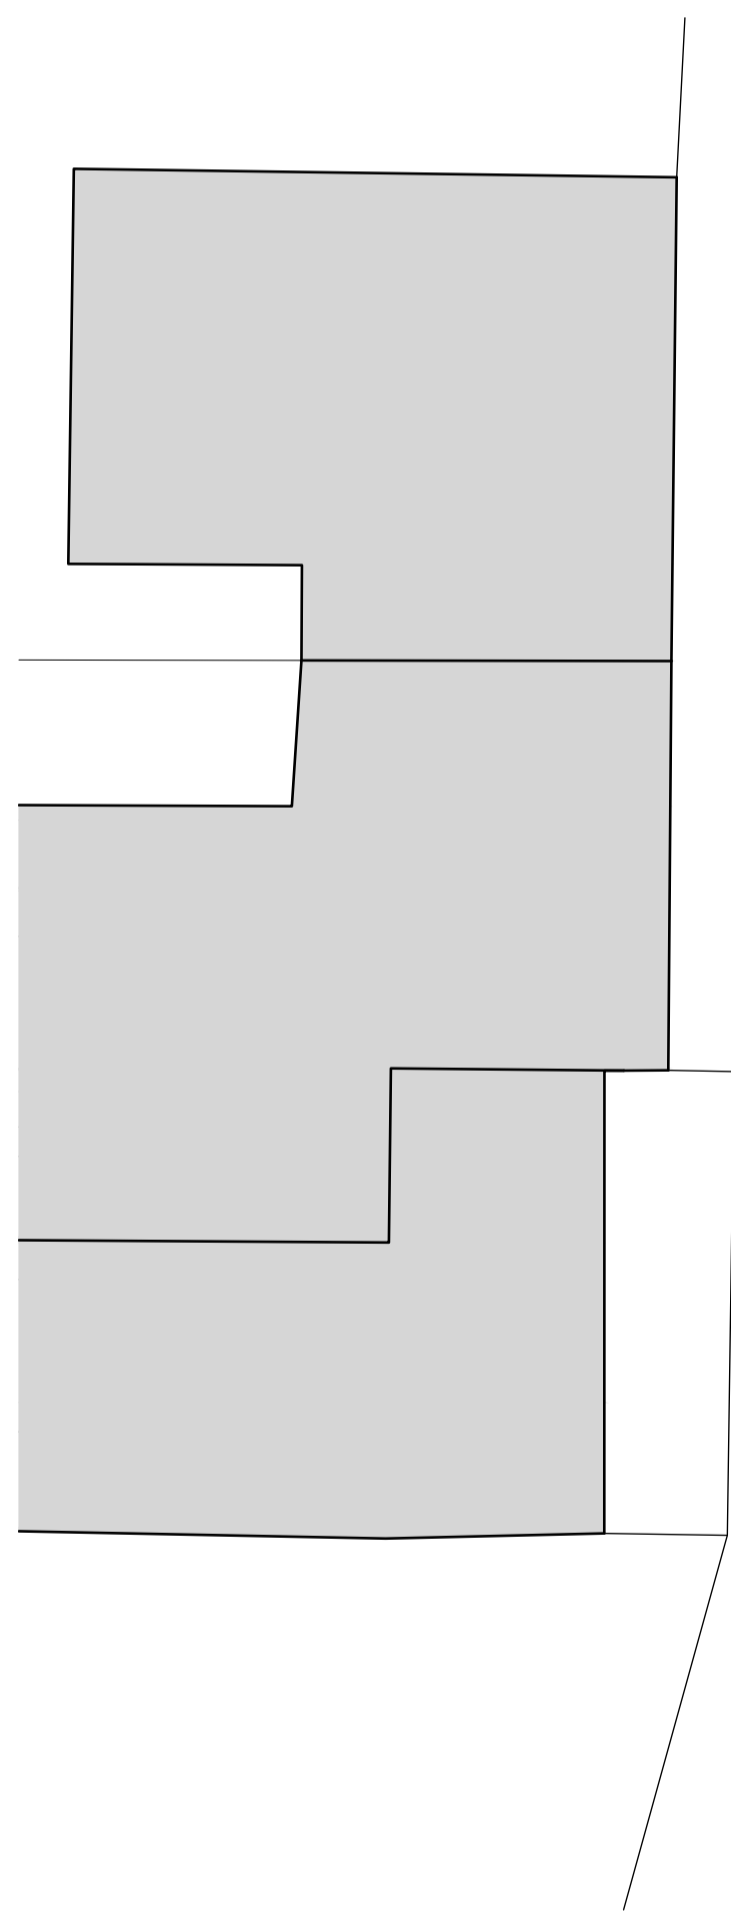


GROUND FLOOR PLAN

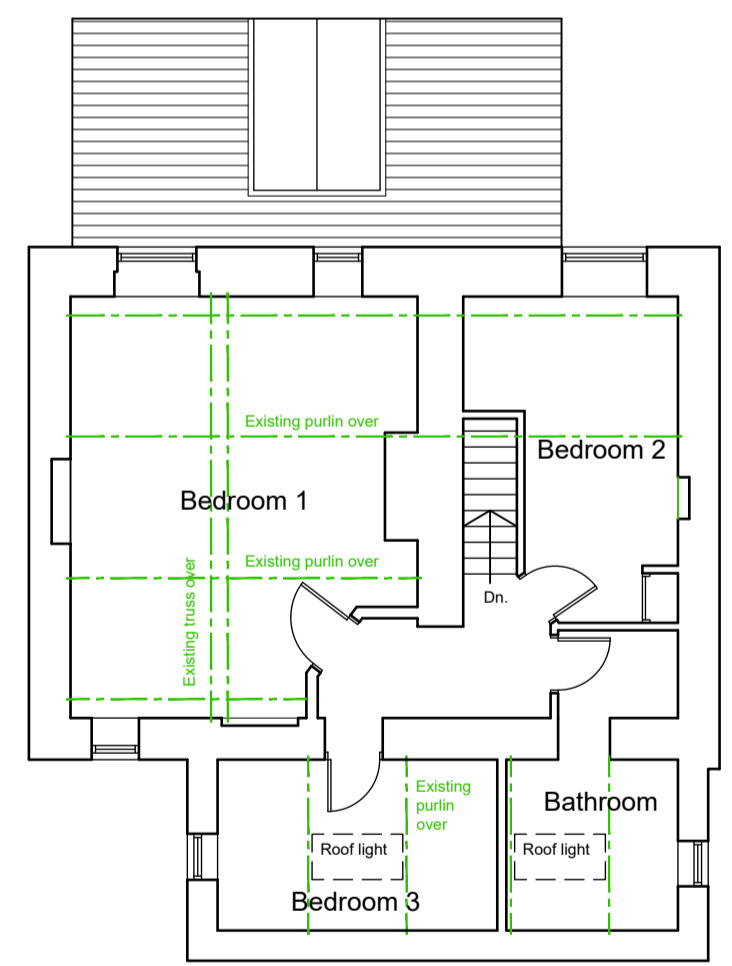

FIRST FLOOR PLAN



LOCATION PLAN - 1:1250

 

Revisions		
P01	Preliminary Issue	18.04.25
P02	Location Plan updated	19.01.26
P03	Location Plan updated	29.01.26

Project:

Extensions and Alterations

at 16 High Green
Lepton
Huddersfield

for Mr. R. Harrison & Ms. Z. Goff

Existing Plans, Elevations and Location Plan

Purpose of issue: PLANNING

Drawn: DRH
Date: April 2025
Scales: 1:100 @ A1
Drawing No.: 2529 - 0101 - P03