


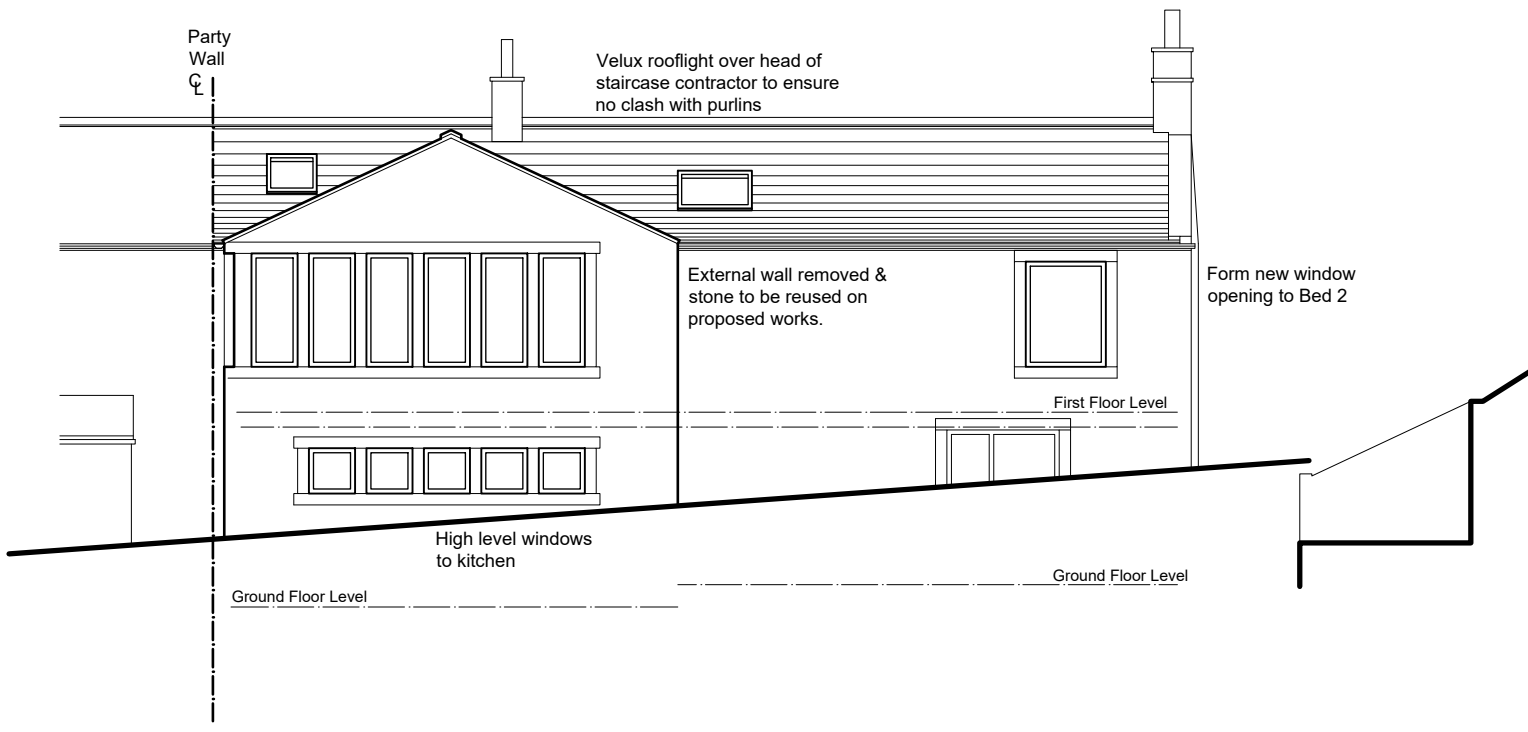


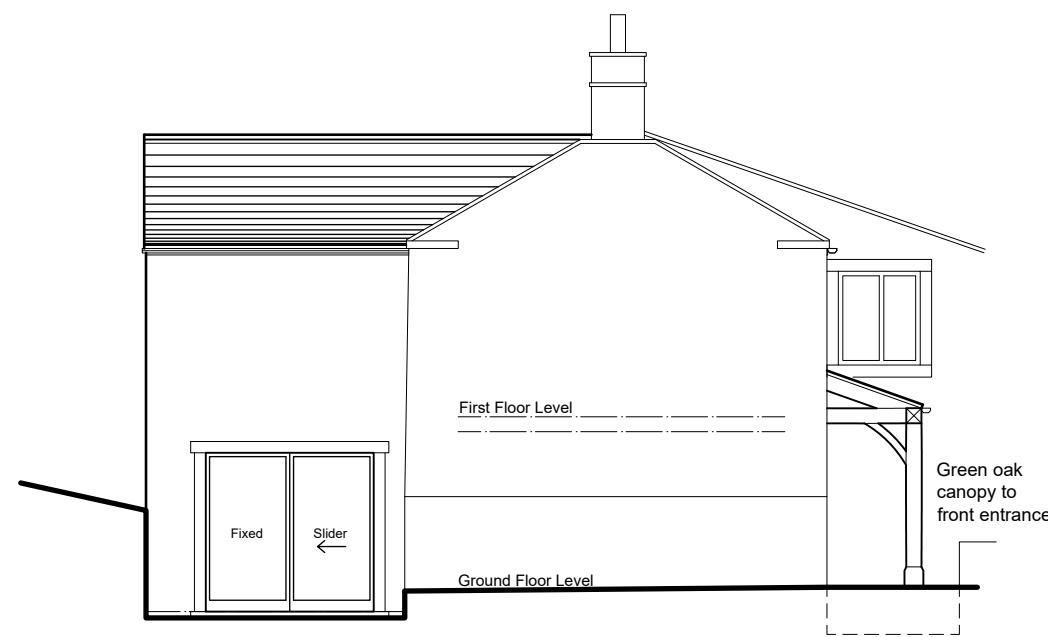

South West Elevation
(rear)

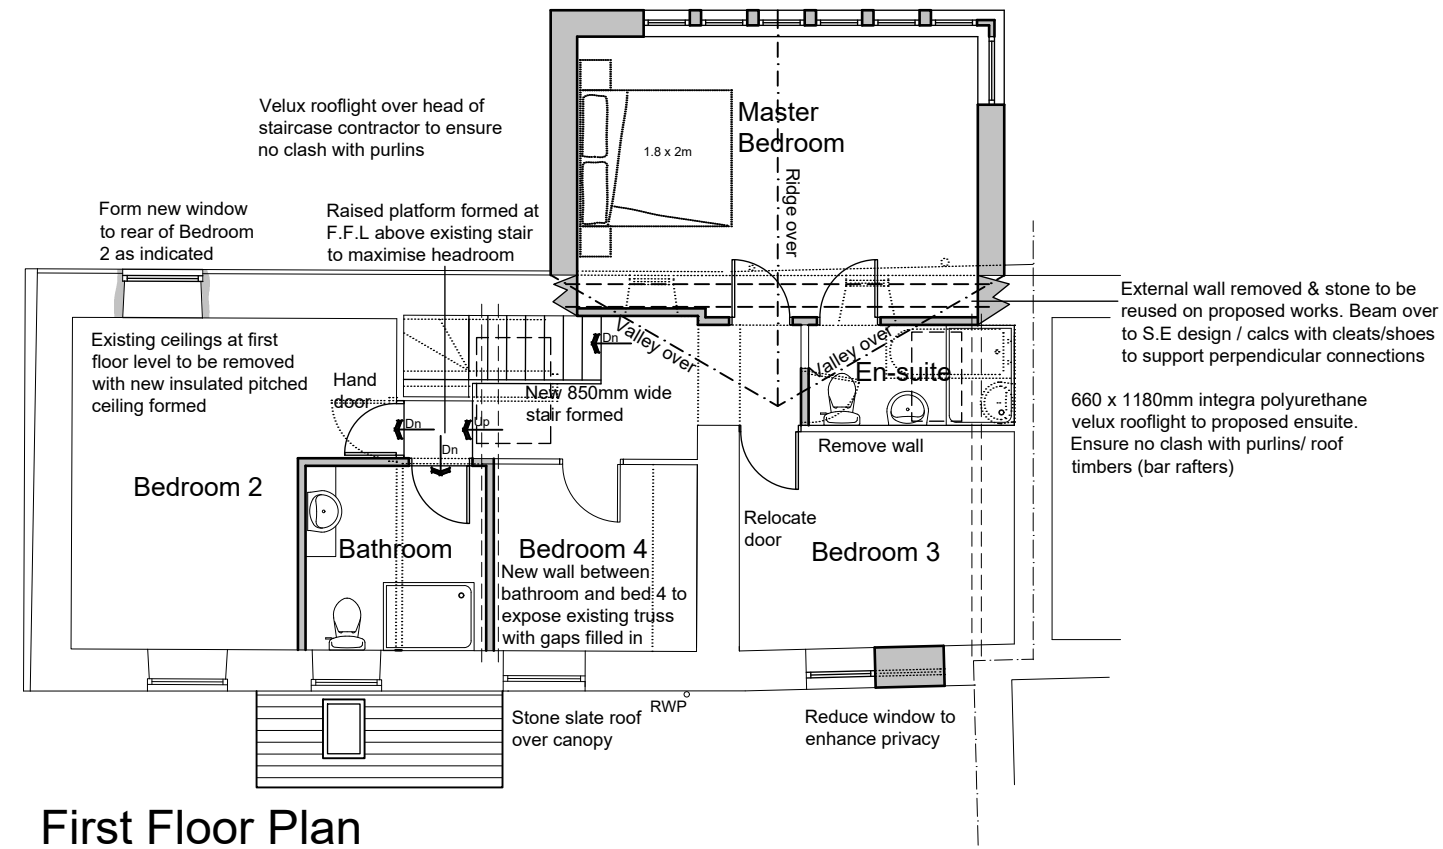

South East Elevation
(side)

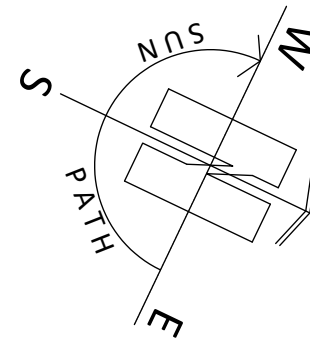


First Floor Plan


Existing (current)
dwelling volume - **432.37m³**

Proposal Additional
Volume - **128.35m³**


29% increase on
original

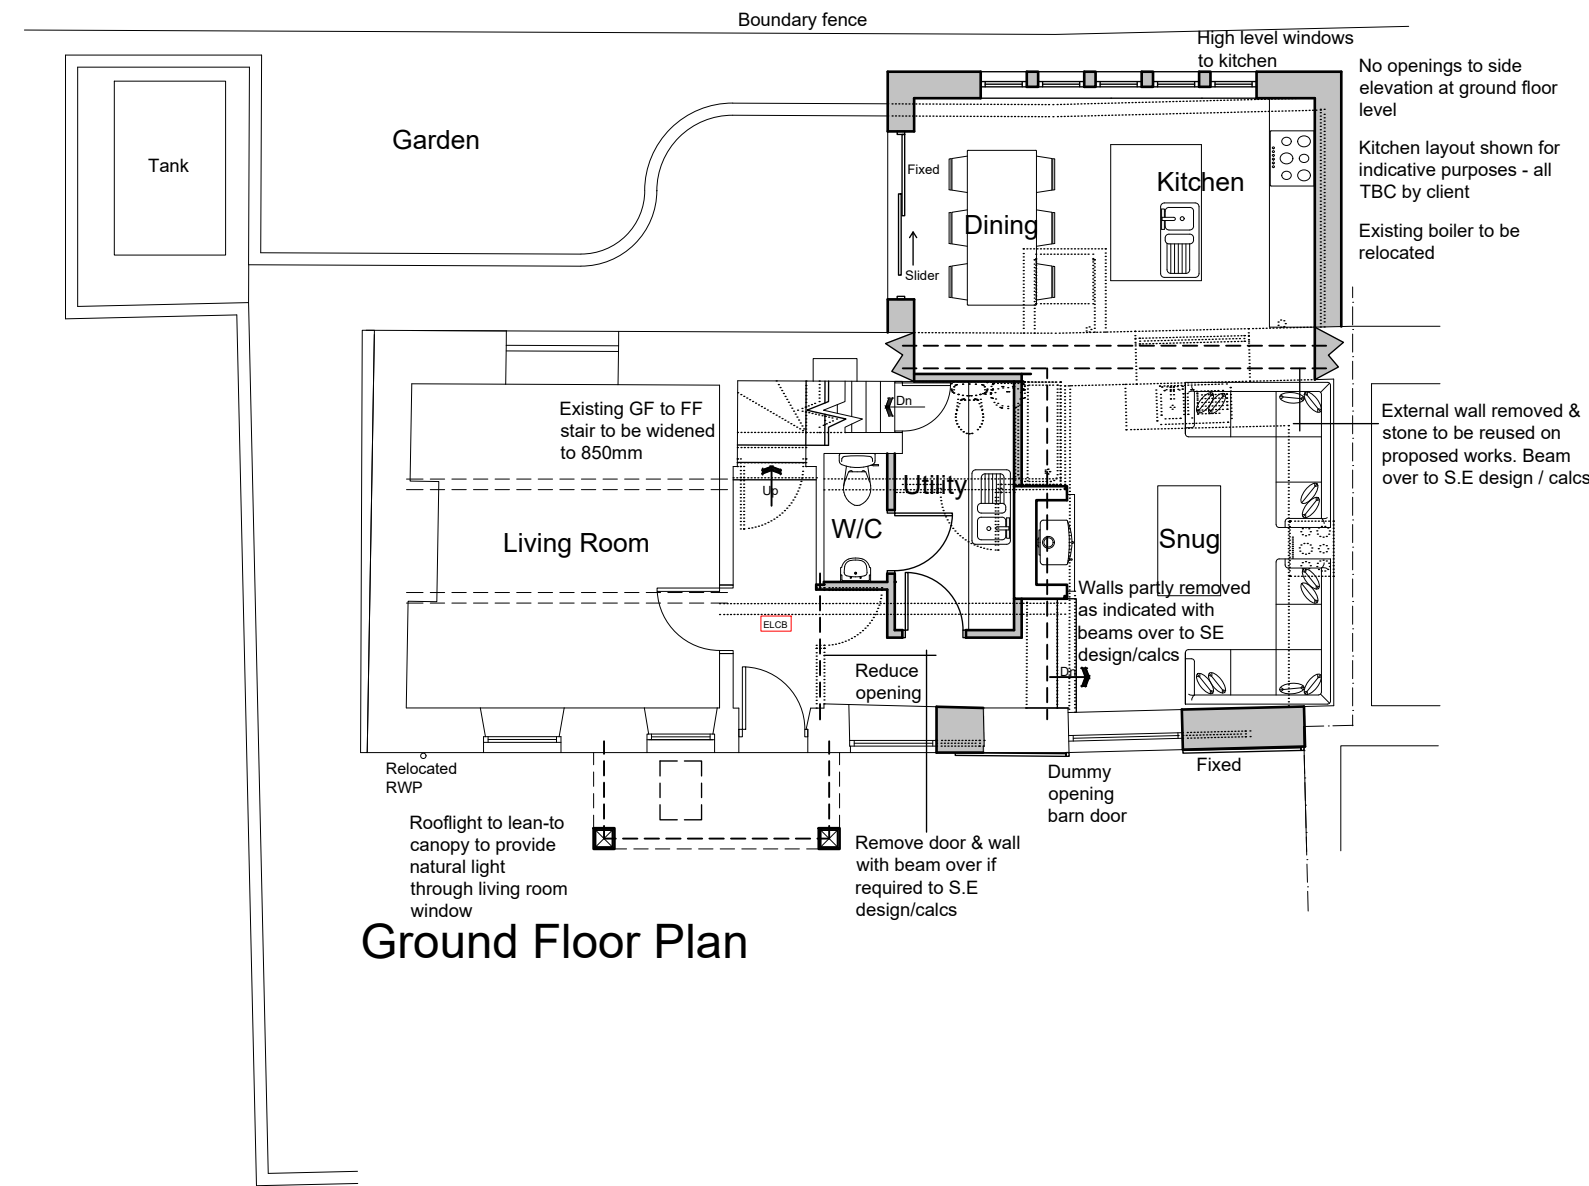

Ground Floor Plan

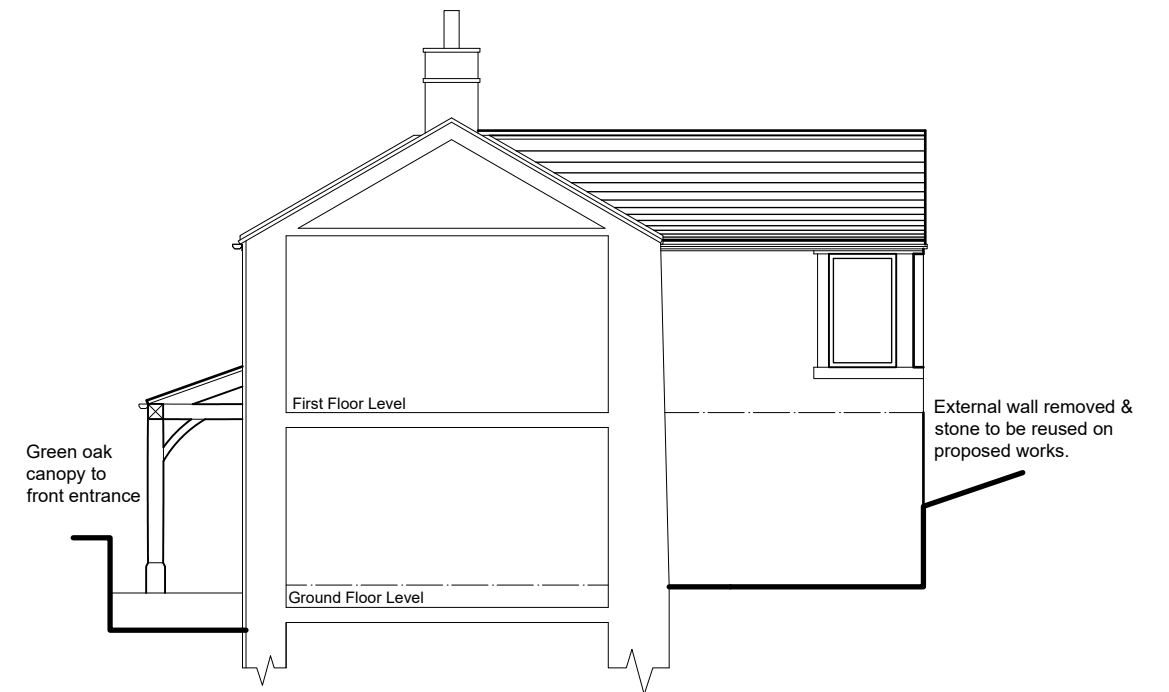

North West Sectional Elevation
(side)

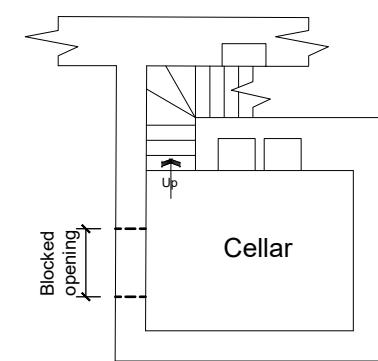

Cellar Floor Plan



North East Elevation
(front)



ARCHITECTURE | PLANNING | DESIGN

Malkin Farm

Brow Lane

Holmfirth

HD9 2RJ

07946872499

paul@paulmatthewsarchitectural.co.uk

www.paulmatthewsarchitectural.co.uk

Company Registration Number: 09898149 – Company
Registered in England and Wales

Project

Erection of Two Storey Rear Extension, Single
Storey Front Extension and Alterations to Dwelling
at, Cote Farm, Penistone Road, Hade Edge,
Holmfirth, HD9 2TA.

Client

Mr & Mrs S Wimpenny

Drawing Title/Issue

General Arrangement as Proposed

scale	date	sheet size	dwg. no.
1:100	07/2025	A2	25/1215/04c