



IF IN ANY DOUBT PLEASE ASK THE ARCHITECT FOR CLARIFICATION.
DO NOT SCALE FROM DRAWING. ALL DIMENSIONS TO BE CHECKED ON SITE
THE COPYRIGHT FOR THESE DRAWINGS REMAINS THE PROPERTY OF THE ARCHITECT,
THEY MUST NOT BE REPRODUCED IN ANY WAY WITHOUT THE ARCHITECT'S PRIOR
WRITTEN CONSENT.

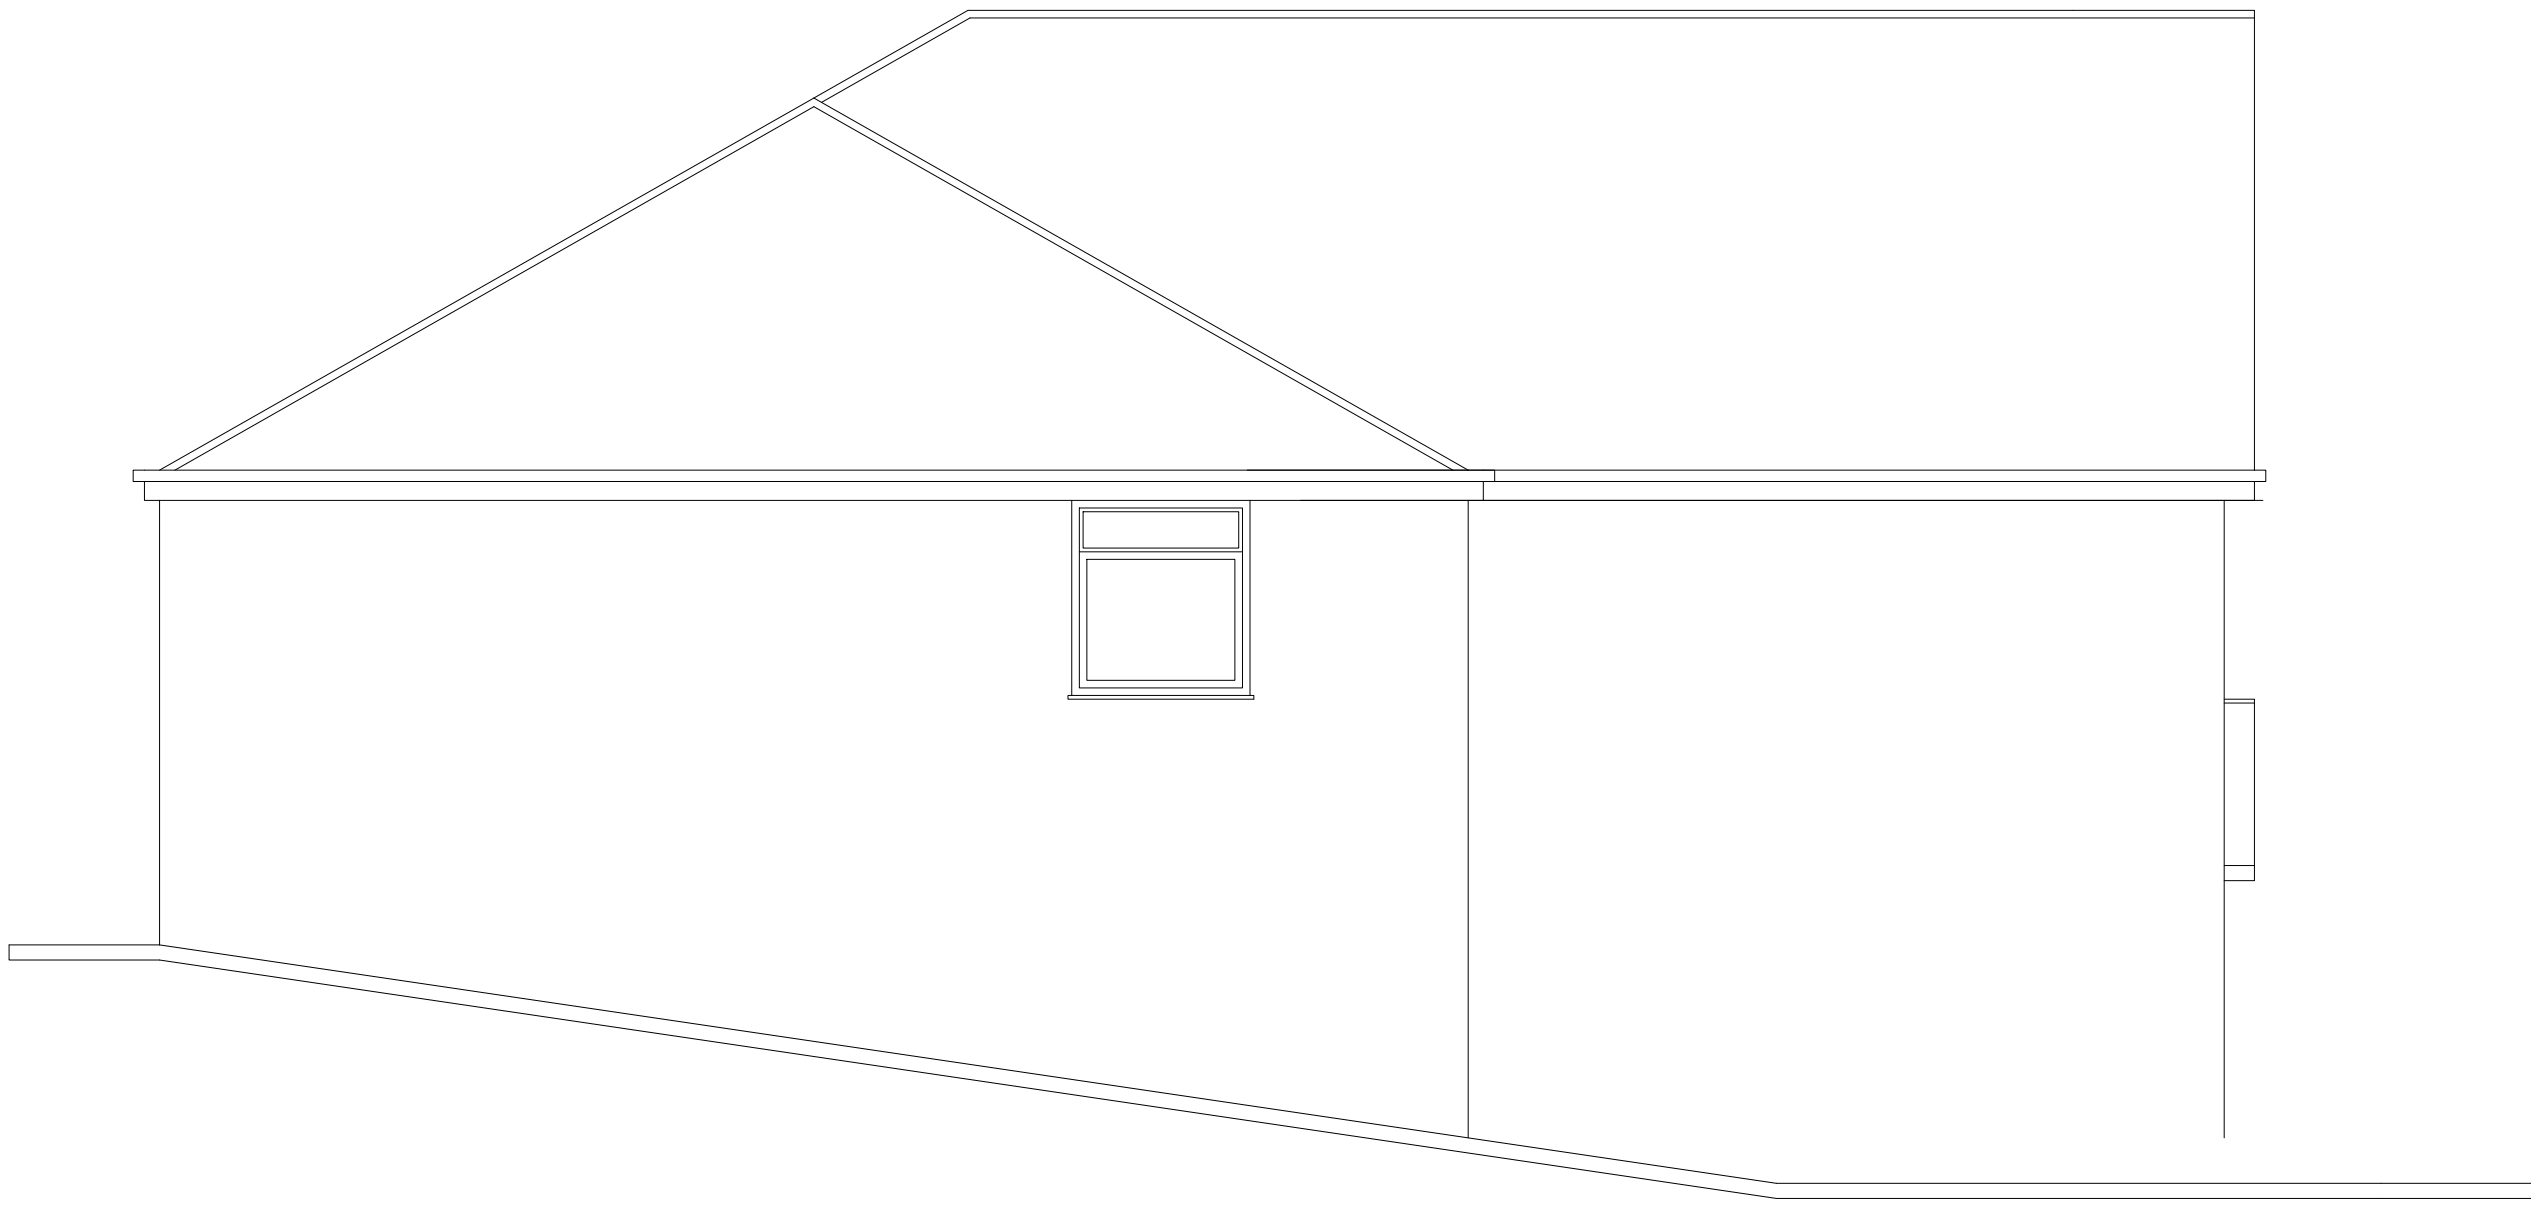


PROPOSED SIDE ELEVATION

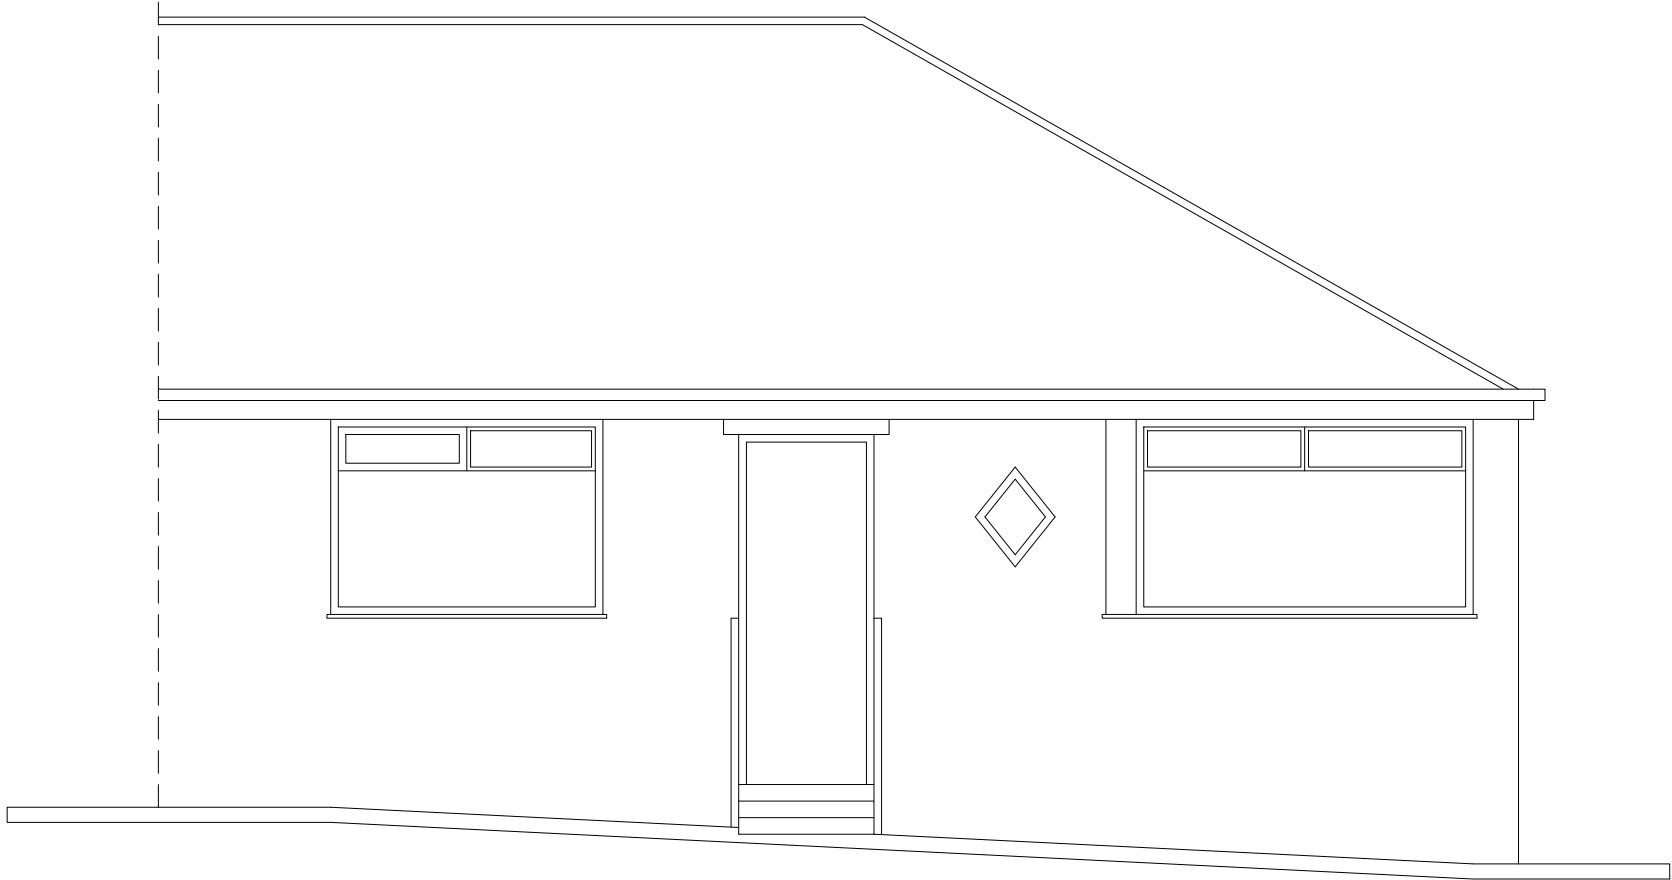

PROPOSED FRONT ELEVATION



PROPOSED REAR ELEVATION

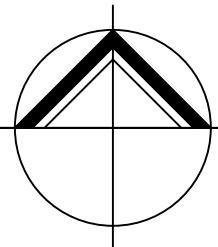

**NORTHERN
DESIGN**
(OLDHAM)
CHARTED ARCHITECTS

NORTHERN DESIGN
17 STATION LANE
GROTTON
OLDHAM
OL4 5GY
TELEPHONE : 07753 859616

CLIENT			
ELOISE HALL			
PROJECT			
PROPOSED EXTENSION 9 REGENT ROAD KIRKHEATON			
DRAWING TITLE			
PROPOSED ELEVATIONS			
Rev.	Notes	Date	Drawn
SCALE	1:50 AT A1	09.25	A.D.
PROJECT No.		DRAWING No.	Rev.
2559		004	A