




IF IN ANY DOUBT PLEASE ASK THE ARCHITECT FOR CLARIFICATION.  
 DO NOT SCALE FROM DRAWING. ALL DIMENSIONS TO BE CHECKED ON SITE.  
 THE COPYRIGHT FOR THESE DRAWINGS REMAINS THE PROPERTY OF THE ARCHITECT.  
 THEY MUST NOT BE REPRODUCED IN ANY WAY WITHOUT THE ARCHITECT'S PRIOR  
 WRITTEN CONSENT.

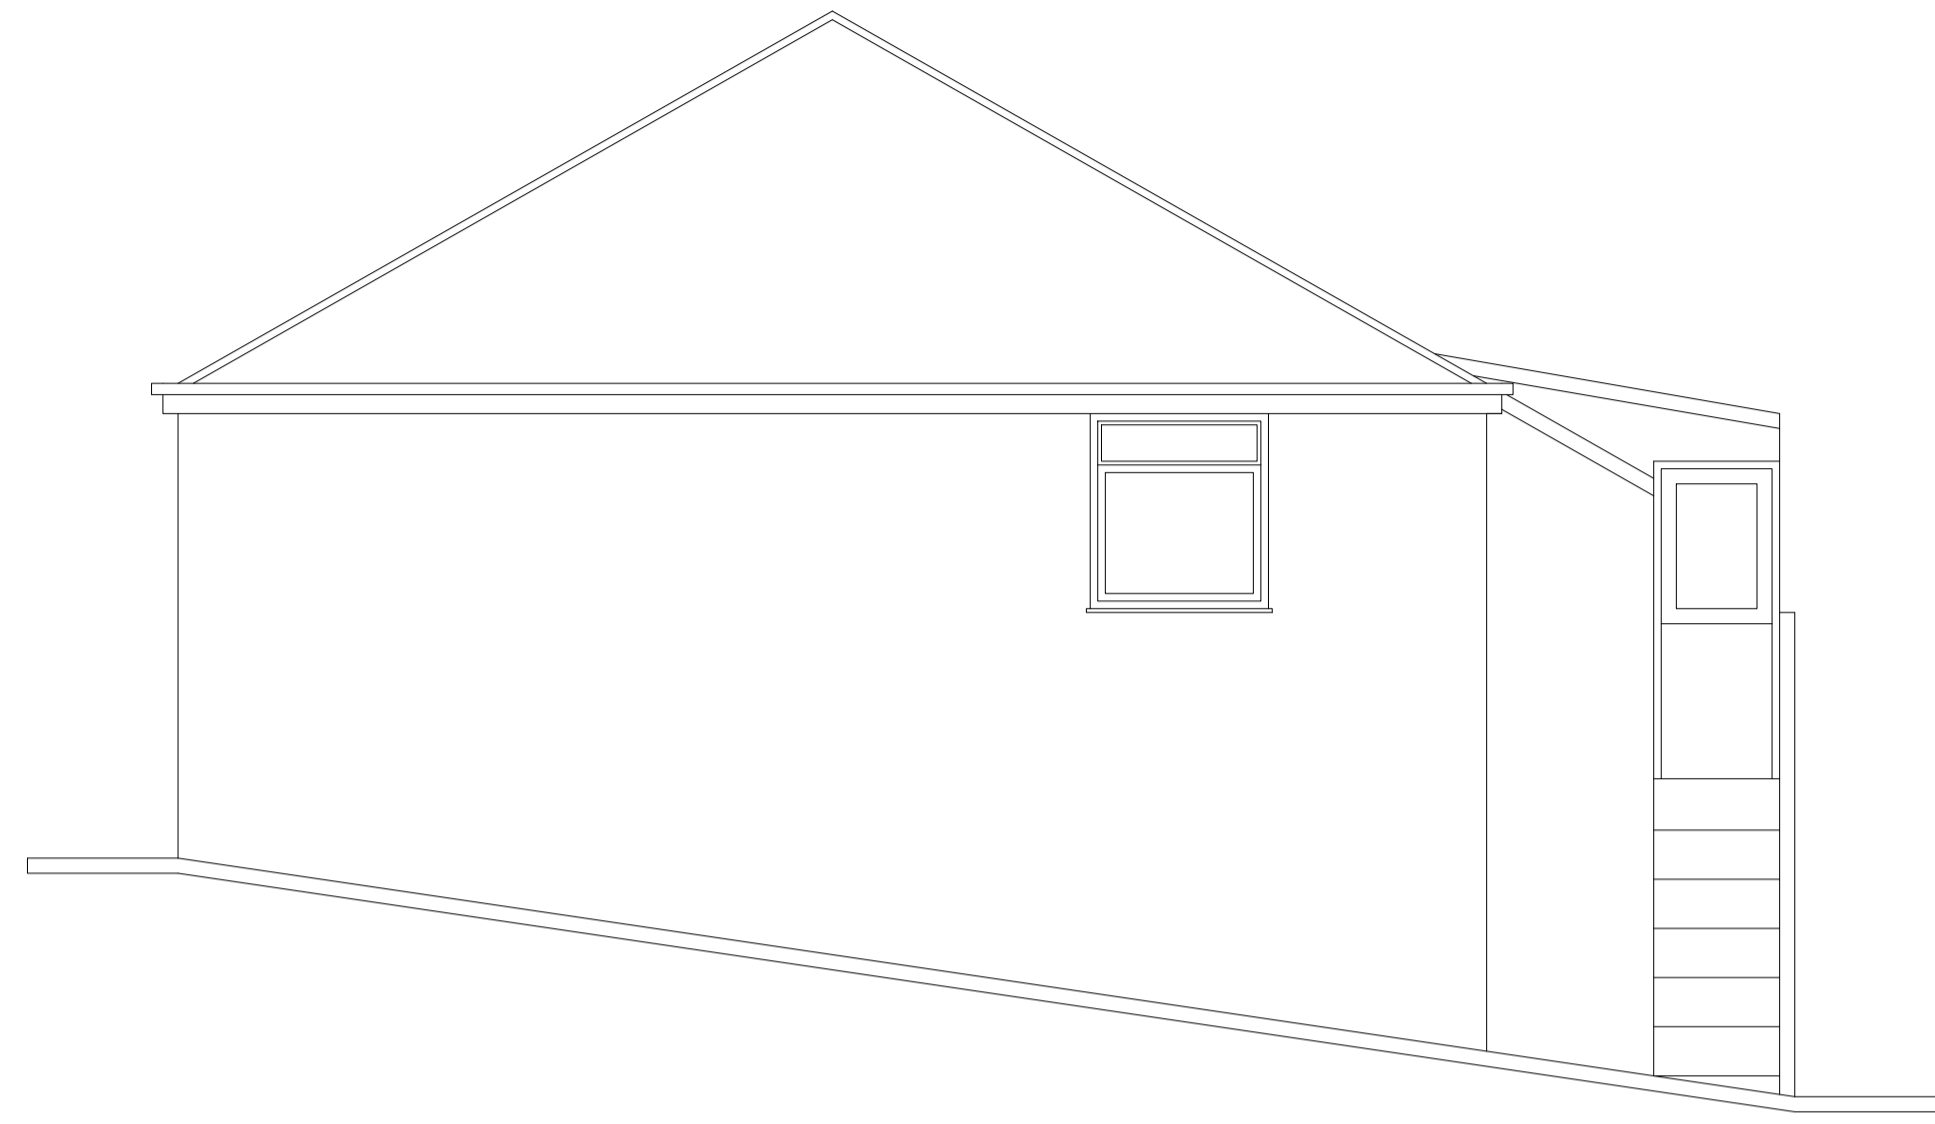


EXISTING SIDE ELEVATION

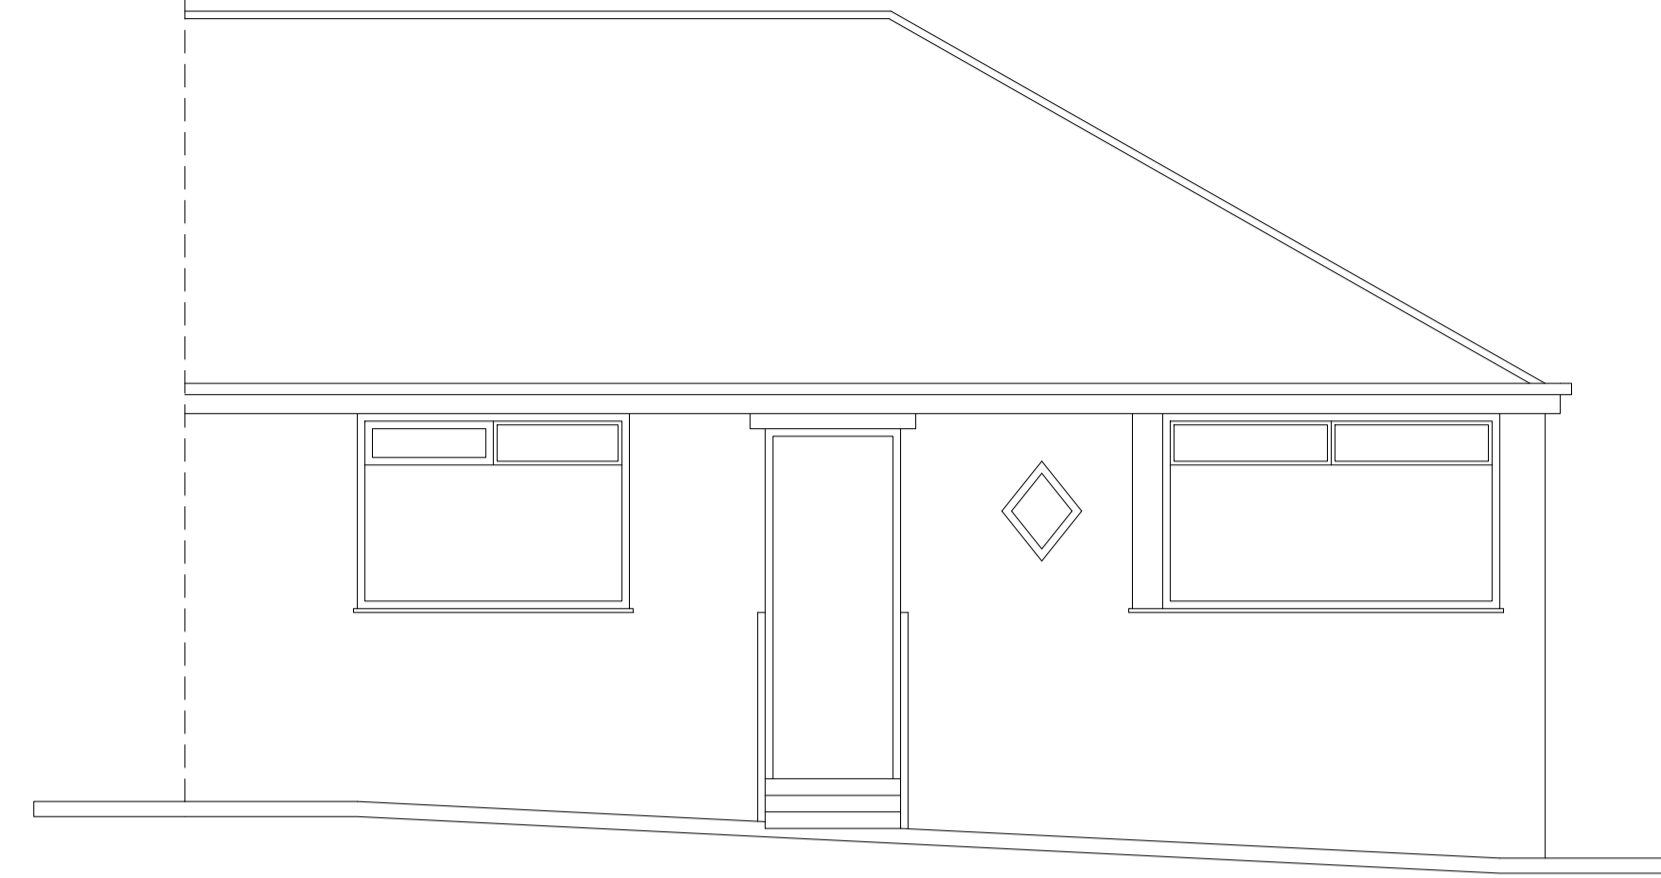

EXISTING FRONT ELEVATION

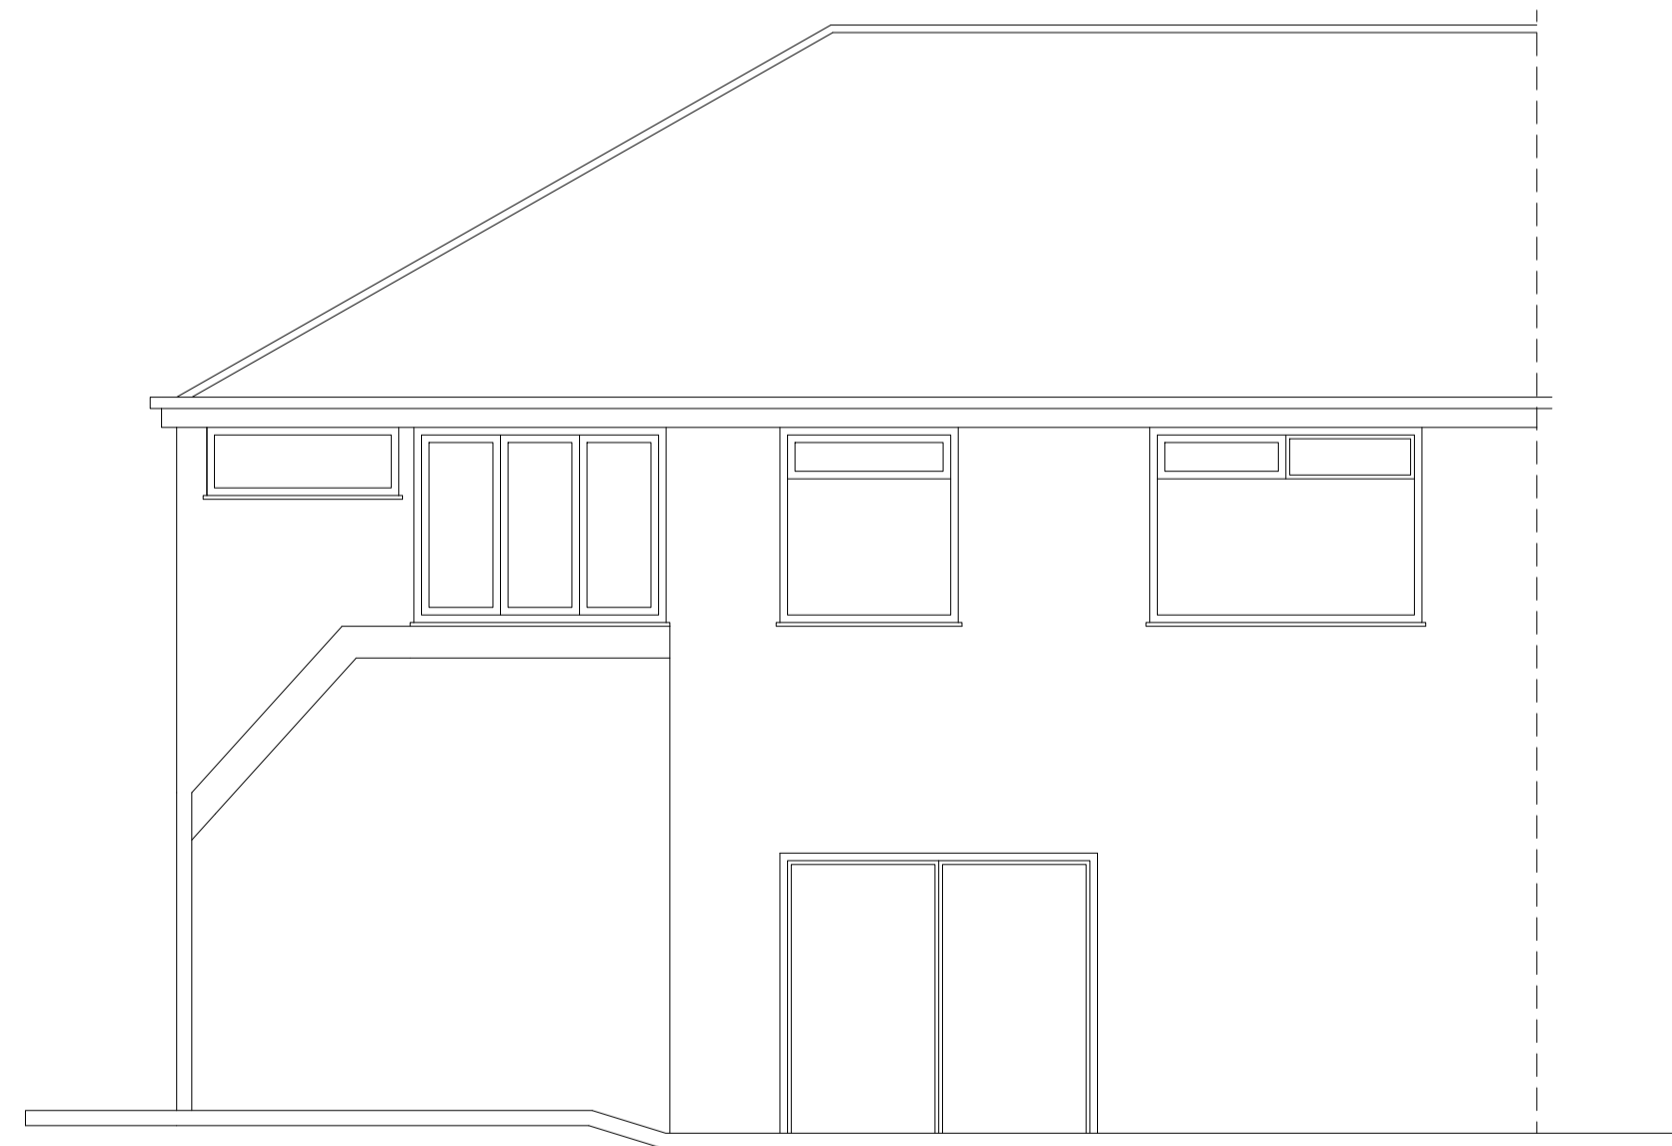

EXISTING REAR ELEVATION

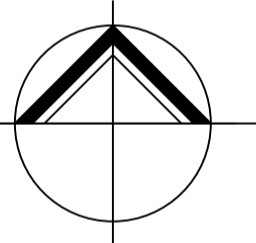

**NORTHERN  
 DESIGN**

(OLDHAM)  
 CHARTED ARCHITECTS

NORTHERN DESIGN  
 17 STATION LANE  
 GROTTON  
 OLDHAM  
 OL4 5GY  
 TELEPHONE : 07753 859616

CLIENT  
 ELOISE HALL

PROJECT  
 PROPOSED EXTENSION  
 9 REGENT ROAD  
 KIRKHEATON

DRAWING TITLE  
 EXISTING ELEVATIONS

| Rev. | Notes | Date | Drawn |
|------|-------|------|-------|
|      |       |      |       |
|      |       |      |       |
|      |       |      |       |

SCALE 1:50 AT A1 09.25 A.D.

| PROJECT No. | DRAWING No. | Rev. |
|-------------|-------------|------|
| 2559        | 002         | A    |