



PROPOSED LOWER GROUND FLOOR PLAN

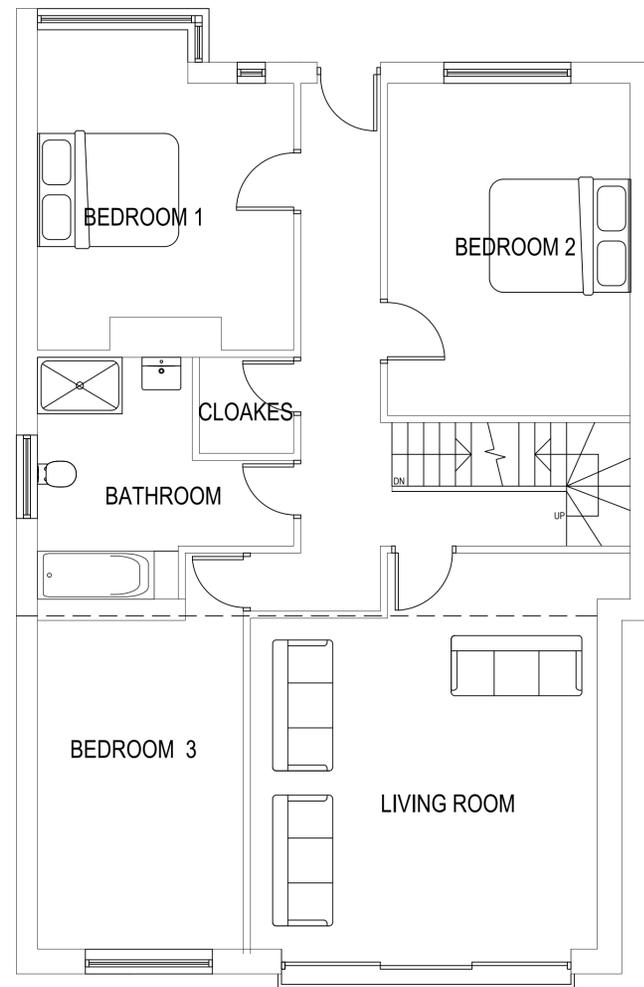

PROPOSED GROUND FLOOR PLAN

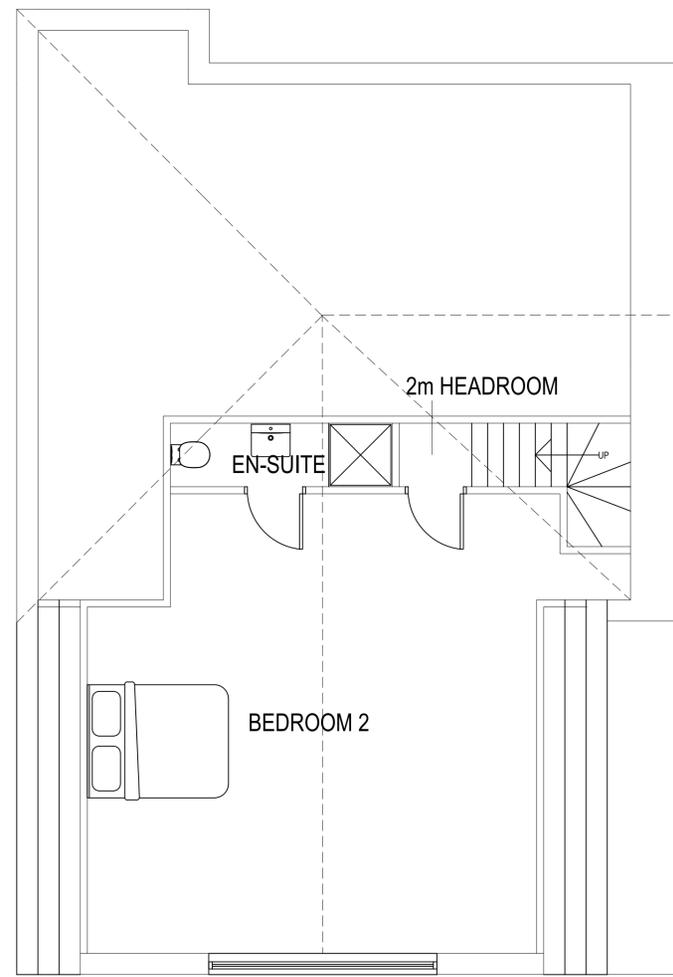

PROPOSED FIRST FLOOR PLAN


NORTHERN DESIGN
 (OLDHAM)
 CHARTED ARCHITECTS
NORTHERN DESIGN
 17 STATION LANE
 GROTTON
 OLDHAM
 OL4 5GY
 TELEPHONE : 07753 859616

CLIENT
 ELOISE HALL

PROJECT
 PROPOSED EXTENSION
 9 REGENT ROAD
 KIRKHEATON

DRAWING TITLE
 PROPOSED PLANS

Rev.	Notes	Date	Drawn

SCALE 1:50 AT A1 09.25 A.D.

PROJECT No.	DRAWING No.	Rev.
2559	003	A