



IF IN ANY DOUBT PLEASE ASK THE ARCHITECT FOR CLARIFICATION.  
 DO NOT SCALE FROM DRAWING. ALL DIMENSIONS TO BE CHECKED ON SITE  
 THE COPYRIGHT FOR THESE DRAWINGS REMAINS THE PROPERTY OF THE ARCHITECT.  
 THEY MUST NOT BE REPRODUCED IN ANY WAY WITHOUT THE ARCHITECTS PRIOR  
 WRITTEN CONSENT.

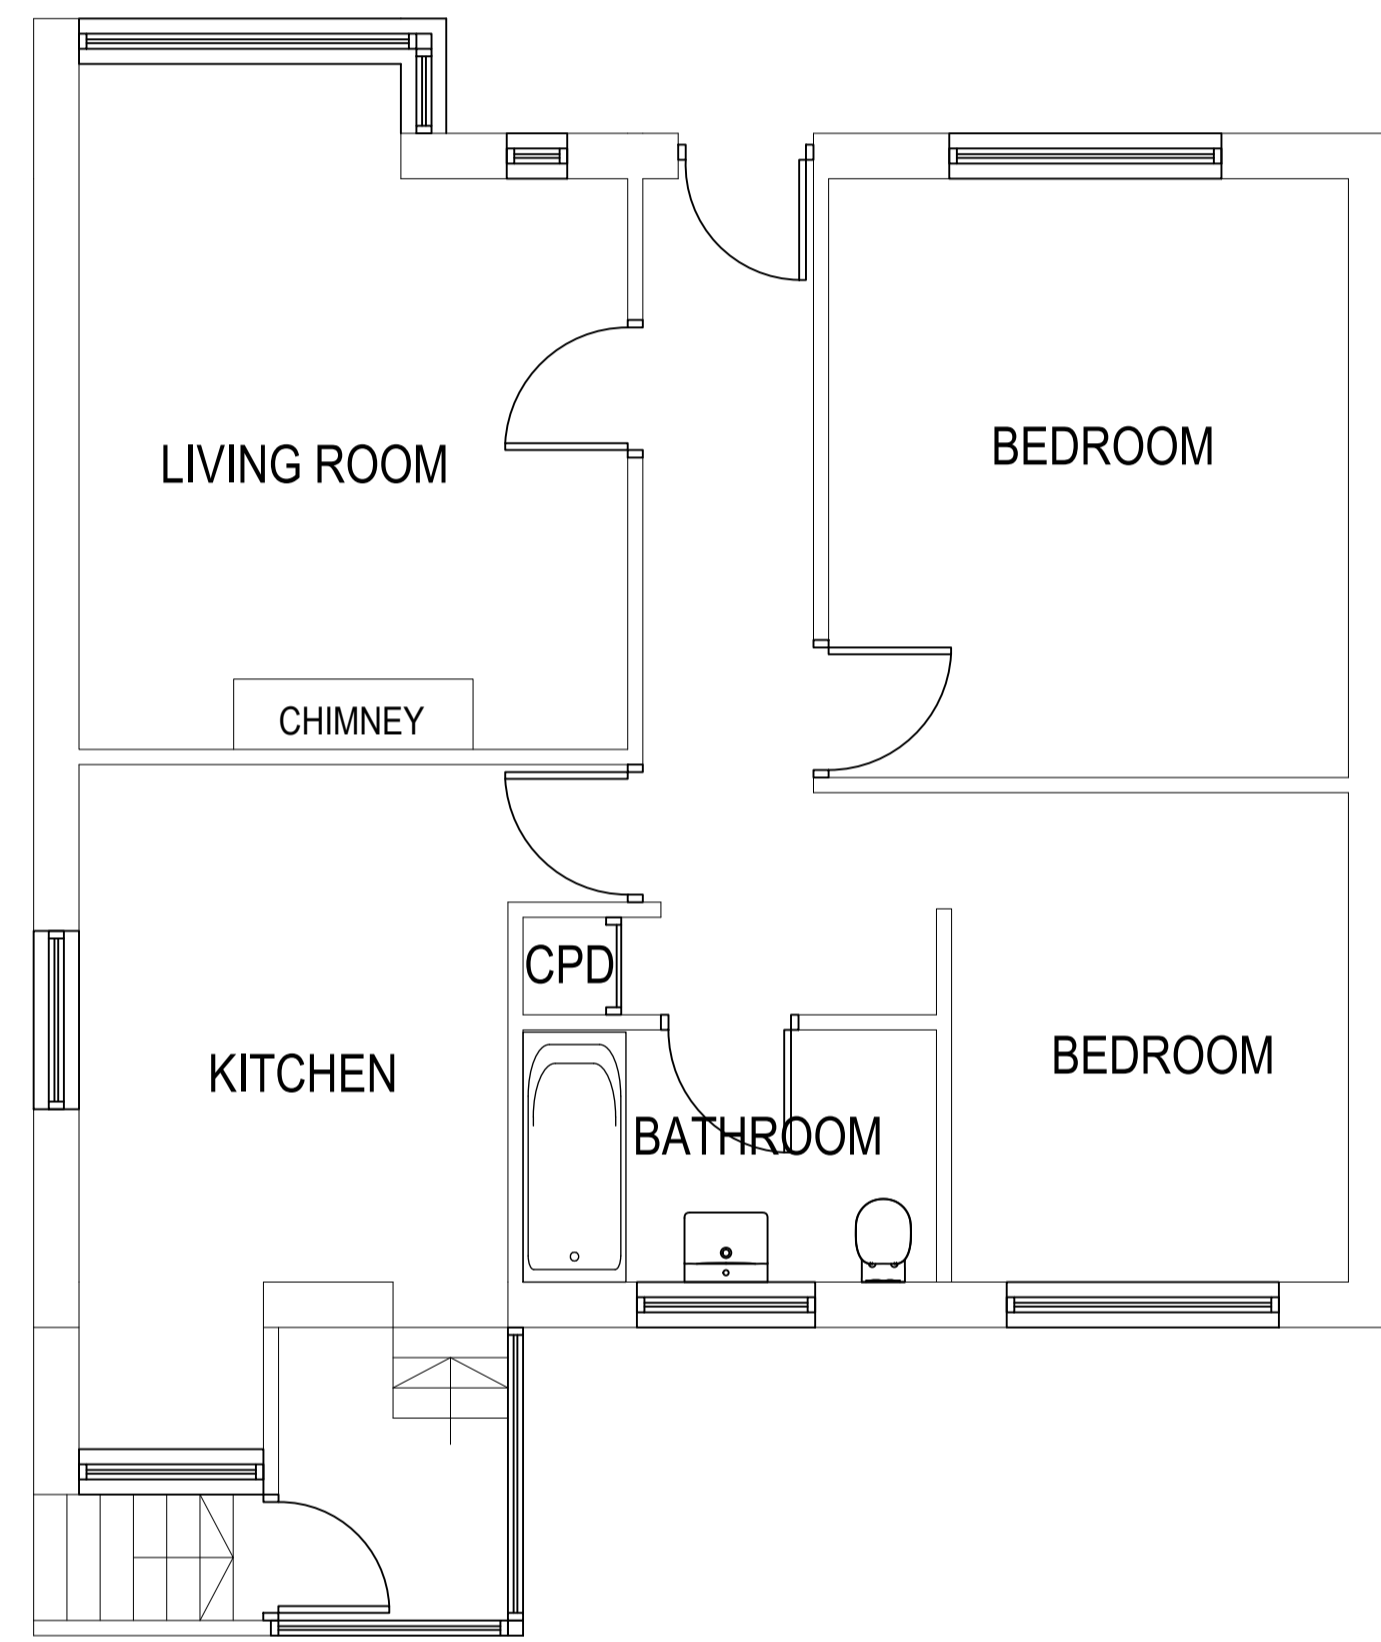

**EXISTING GROUND FLOOR PLAN**

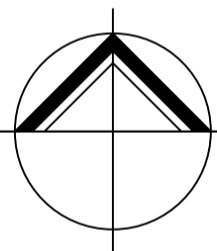

**NORTHERN  
DESIGN**  
(OLDHAM)  
CHARTED ARCHITECTS

NORTHERN DESIGN  
17 STATION LANE  
GROTTON  
OLDHAM  
OL4 5GY  
TELEPHONE : 07753 859616

<b>CLIENT</b>			
ELOISE HALL			
<b>PROJECT</b>			
PROPOSED EXTENSION 9 REGENT ROAD KIRKHEATON			
<b>DRAWING TITLE</b>			
EXISTING PLAN			
<b>Rev.</b>	<b>Notes</b>	<b>Date</b>	<b>Drawn</b>
<b>SCALE</b>			
	1:50 AT A1	09.25	A.D.
<b>PROJECT No.</b>		<b>DRAWING No.</b>	<b>Rev.</b>
2559		001	A