


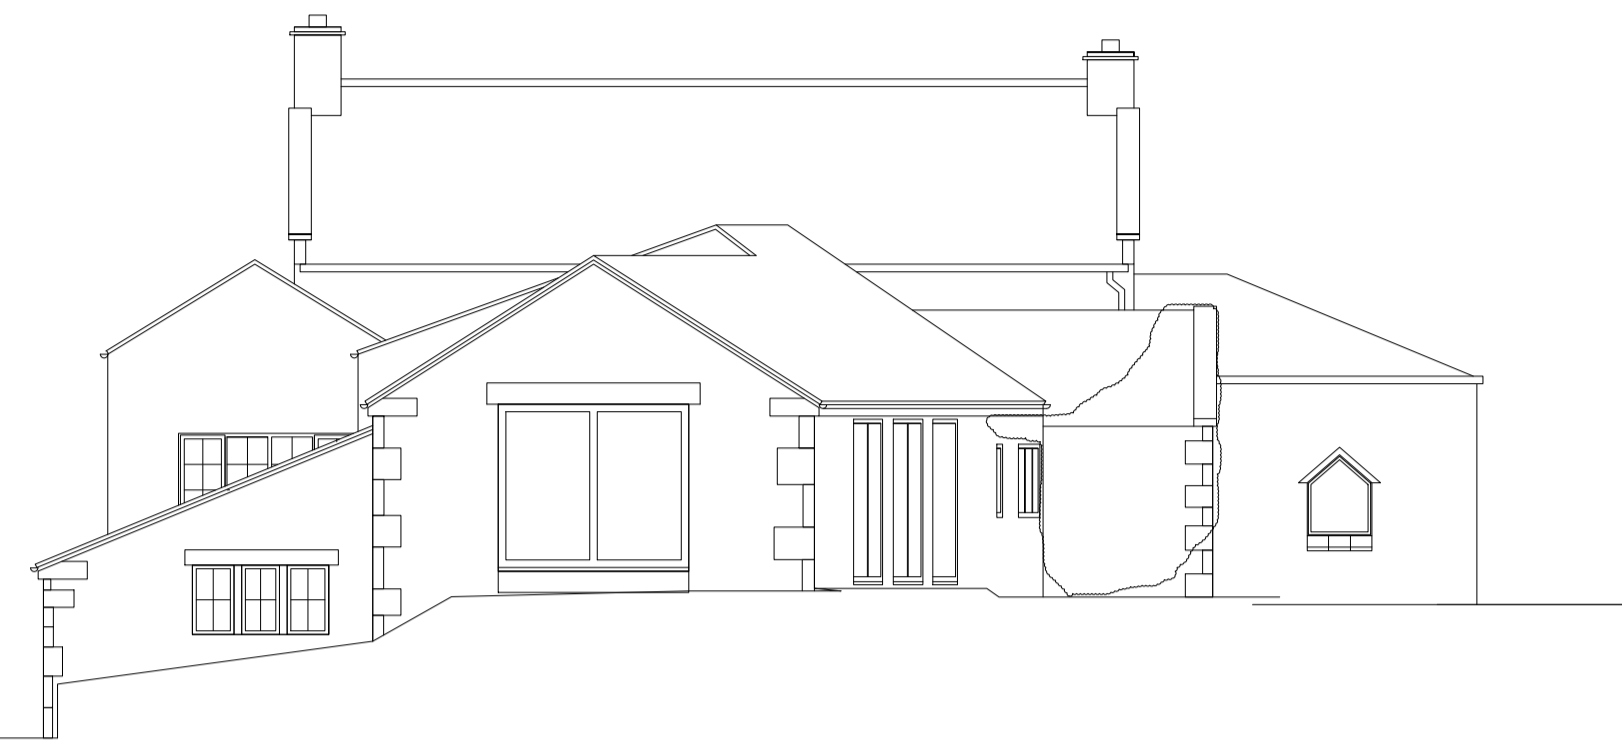

Existing West Elevation



Existing East Elevation




Existing North Elevation



Existing South Elevation

Contractor must verify all dimensions on site before commencing any work or shop drawings. If this drawing exceeds the quantities taken in any way the Architects are to be informed before the work is initiated. Only figured dimensions to be taken from this drawing. Do not scale off this drawing. Drawings based on Ordnance Survey and / or existing record drawings - design and drawing content subject to Site Survey, Structural Survey, Site Investigations, Planning and Statutory Requirements and Approvals. Authorised reproduction from Ordnance Survey Map with permission of the Controller of Her Majesty's Stationery Office. Crown Copyright reserved. OneFourOne Architects Ltd.

Notes:

 

Date created 07/12/21	Client Name Mr & Mrs Paxman	
Approved by: -	Project Old Biggin Farm	Project number: 2019.00107.000
Drawn by: MCS	Title: Existing Elevations	
Scale: 1 : 100 @A1	Drawing number: OBF-STE-XX-ZZ-DR-A-20-103	Status: PL
	Revision: P01	

P01	Planning Issue	24.09.2025	STE	STE
Rev	Description	Date	Dr by	App by

Stephenson.
ARCHITECTS

Stephenson Architects
1 Park Farm Court
Farnley Tyas
Huddersfield
HD4 6EG
United Kingdom
T +447730 691282
E hello@stephensonarchitects.co.uk
www.stephensonarchitects.co.uk