



Proposed First Floor Plan
Scale 1:50

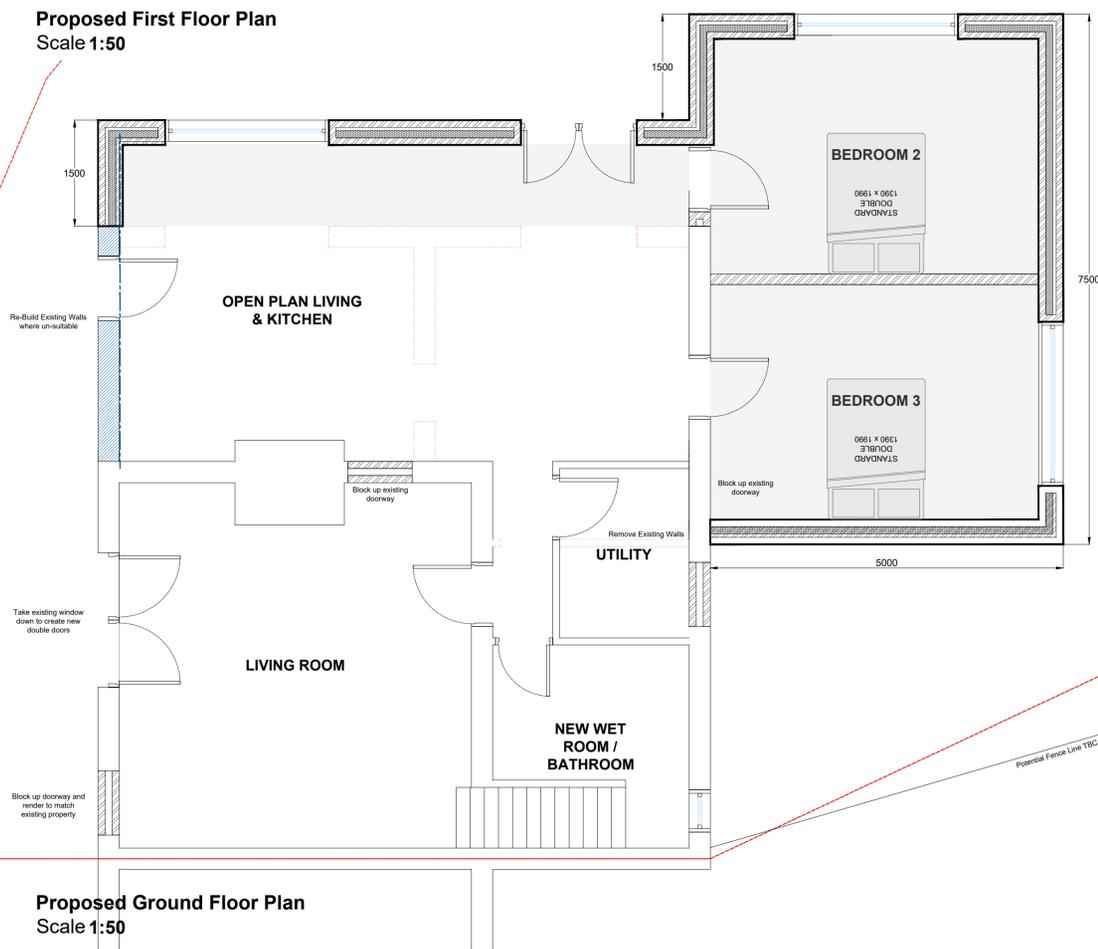


Proposed Ground Floor Plan
Scale 1:50



Proposed Ground Floor Plan
Scale 1:50

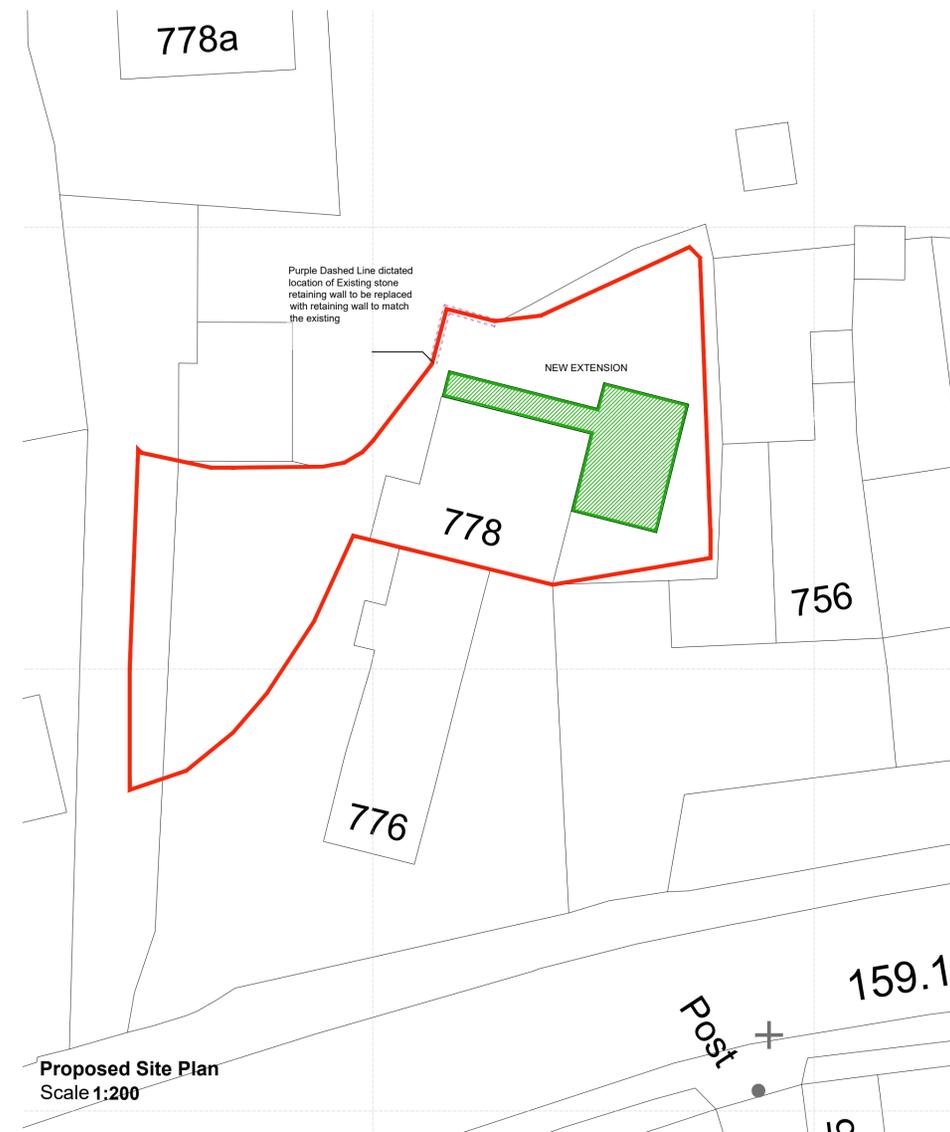

Proposed Site Plan
Scale 1:200

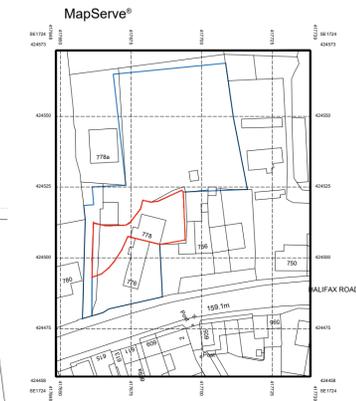


Location Plan
Scale 1:1250

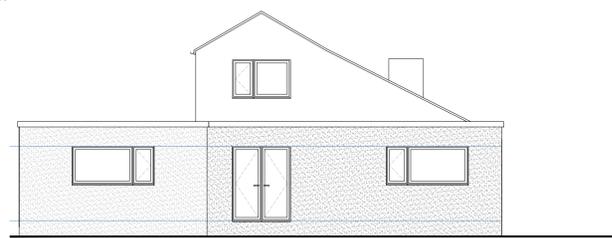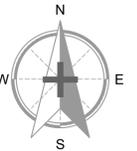


Proposed Northern Elevation
Scale 1:100



Proposed Western Elevation
Scale 1:100

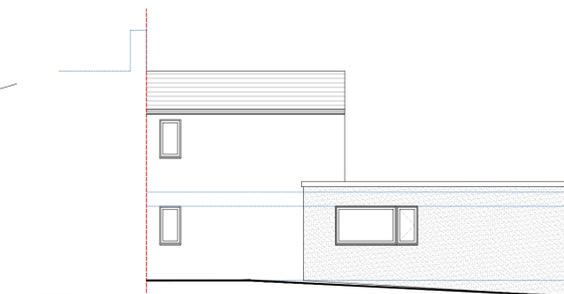

Proposed Eastern Elevation
Scale 1:100

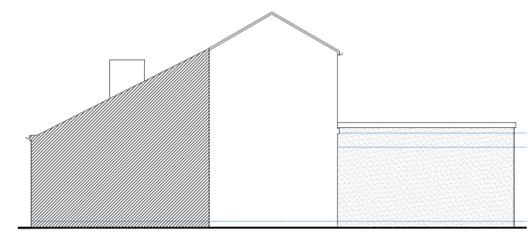

Proposed Southern Elevation
Scale 1:100



Hirst Architects
Royal Institute of British Architects
Registered Chartered Practice

CLIENT:	Mary Westmoreland
SITE ADDRESS:	778 Halifax Road Liversedge WF15 8HG
DRAWING NUMBER:	HA-250701---Existing Combined Plans
REVISION NUMBER:	Revision 02
RIBA STAGE:	RIBA Stage 2 FEASIBILITY
DRAWN BY:	Luke Hirst (BA(Hons) March(Hons) ADPPA ARB RIBA CHARTERED ARCHITECT
CHECKED BY:	Luke Hirst (BA(Hons) March(Hons) ADPPA ARB RIBA CHARTERED ARCHITECT
SCALE:	PAPER
VARIES	A.1