







IF IN ANY DOUBT PLEASE ASK THE ARCHITECT FOR CLARIFICATION.  
 DO NOT SCALE FROM DRAWING. ALL DIMENSIONS TO BE CHECKED ON SITE  
 THE COPYRIGHT FOR THESE DRAWINGS REMAINS THE PROPERTY OF THE ARCHITECT.  
 THEY MUST NOT BE REPRODUCED IN ANY WAY WITHOUT THE ARCHITECT'S PRIOR  
 WRITTEN CONSENT.

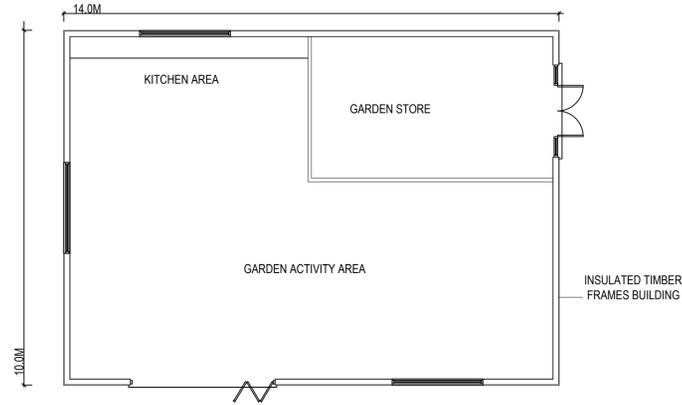

PROPOSED GROUND FLOOR PLAN

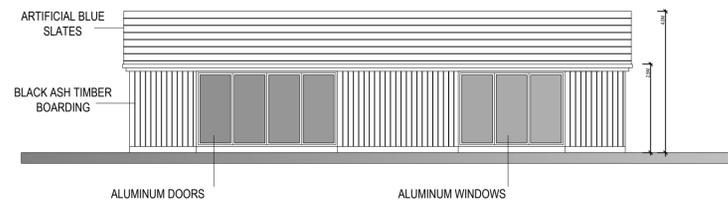

PROPOSED GROUND FLOOR PLAN

 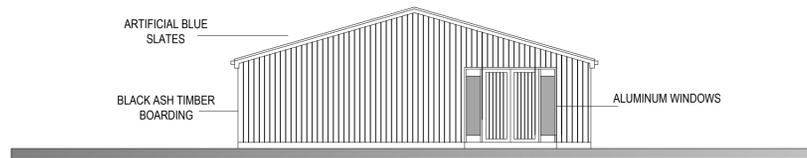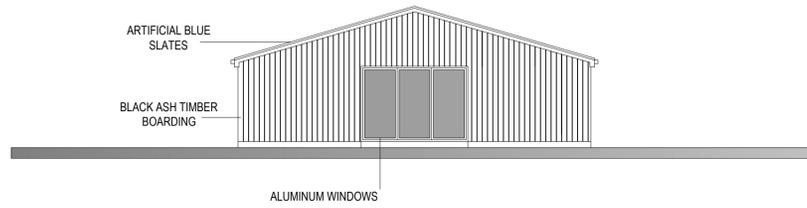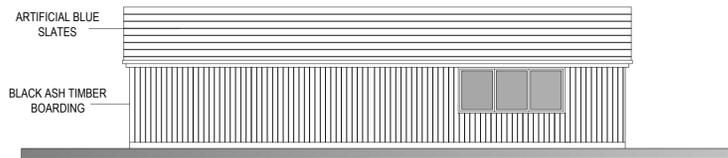

**NORTHERN  
 DESIGN**

(OLDHAM)  
 CHARTED ARCHITECTS

NORTHERN DESIGN  
 17 STATION LANE  
 GROTTON  
 OLDHAM  
 OL4 5GY  
 TELEPHONE : 07753 859616

CLIENT  
**MR & MRS M BIELBY**

PROJECT  
**PROPOSED GARDEN ROOM AND STORE  
 5 NEWGATE HOUSE NEWGATE FOLD  
 HOLMFIRTH HD9 1AJ**

DRAWING TITLE  
**PROPOSED PLANS AND ELEVATIONS**

Rev.	Notes	Date	Drawn
*	*	*	*

SCALE 1:100 AT A1 09.25 MD/AD

PROJECT No.	DRAWING No.	Rev.
2563	03	-