




EXISTING PLAN

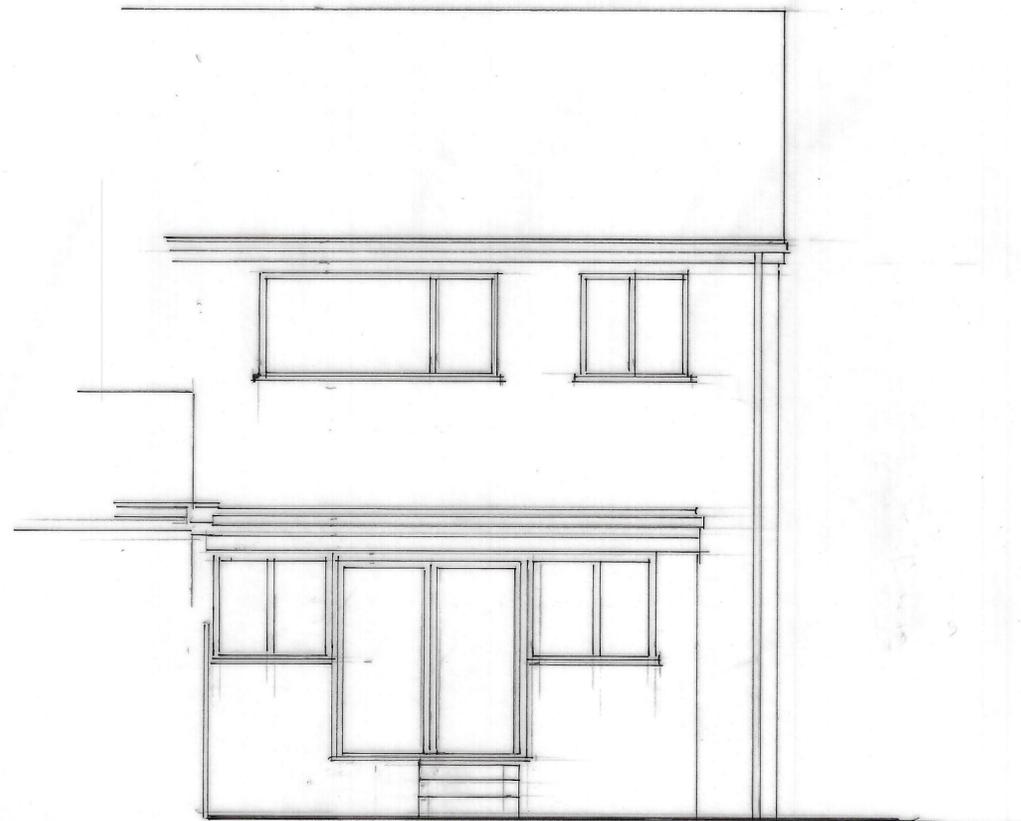

EXISTING REAR ELEVATION

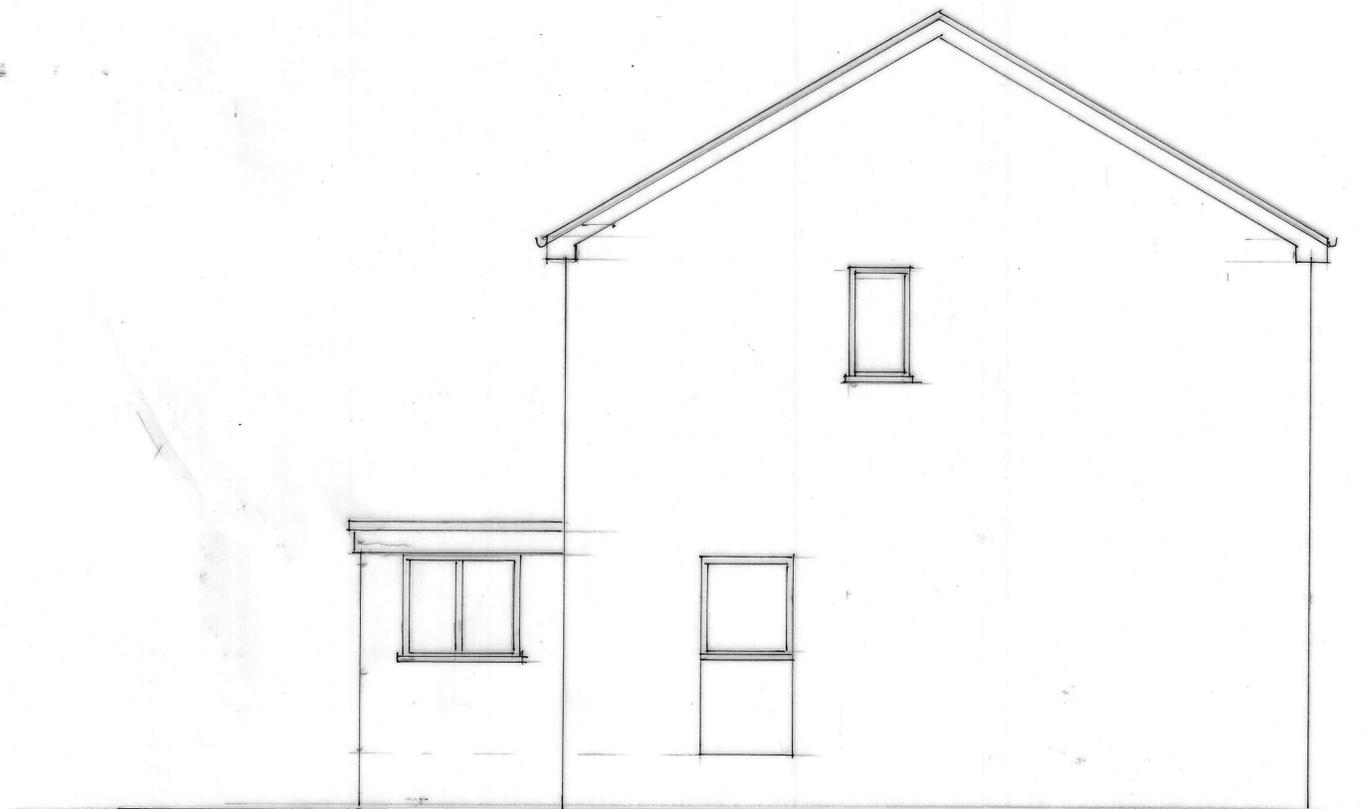

EXISTING SIDE

 

Proposed single storey extension to rear for  
Mr. & Mrs. D. Rider  
5 Norwood Crescent, Birtenshaw

drawn by Artech Design 01772 456592

drawing no. 1P/3121/1

Scale 1:50