



PROPOSED PLAN

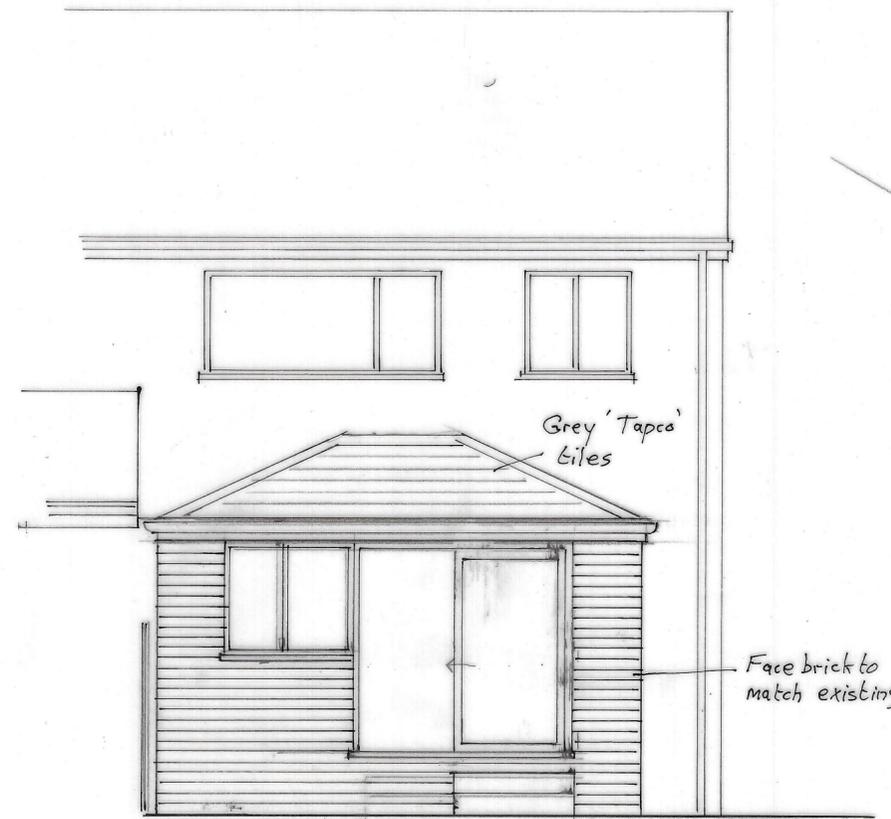


PROPOSED REAR ELEVATION

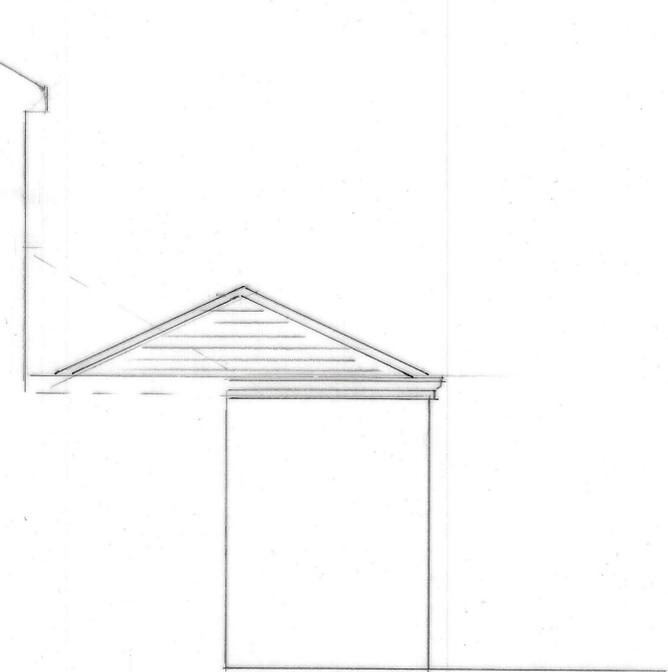

elevation A




PROPOSED SIDE

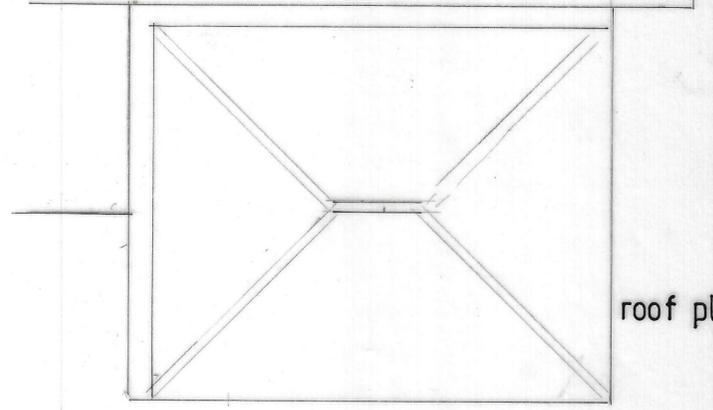

roof plan

SCALE 1:50

 

drawing no.1P/3121/2

Proposed single storey extension to rear for
Mr. & Mrs. D. Rider
5 Norwood Crescent, Birkenshaw

drawn by Artech Design 01772 456592